

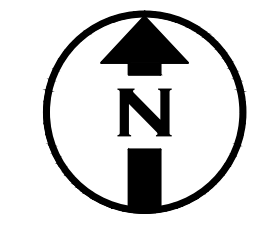
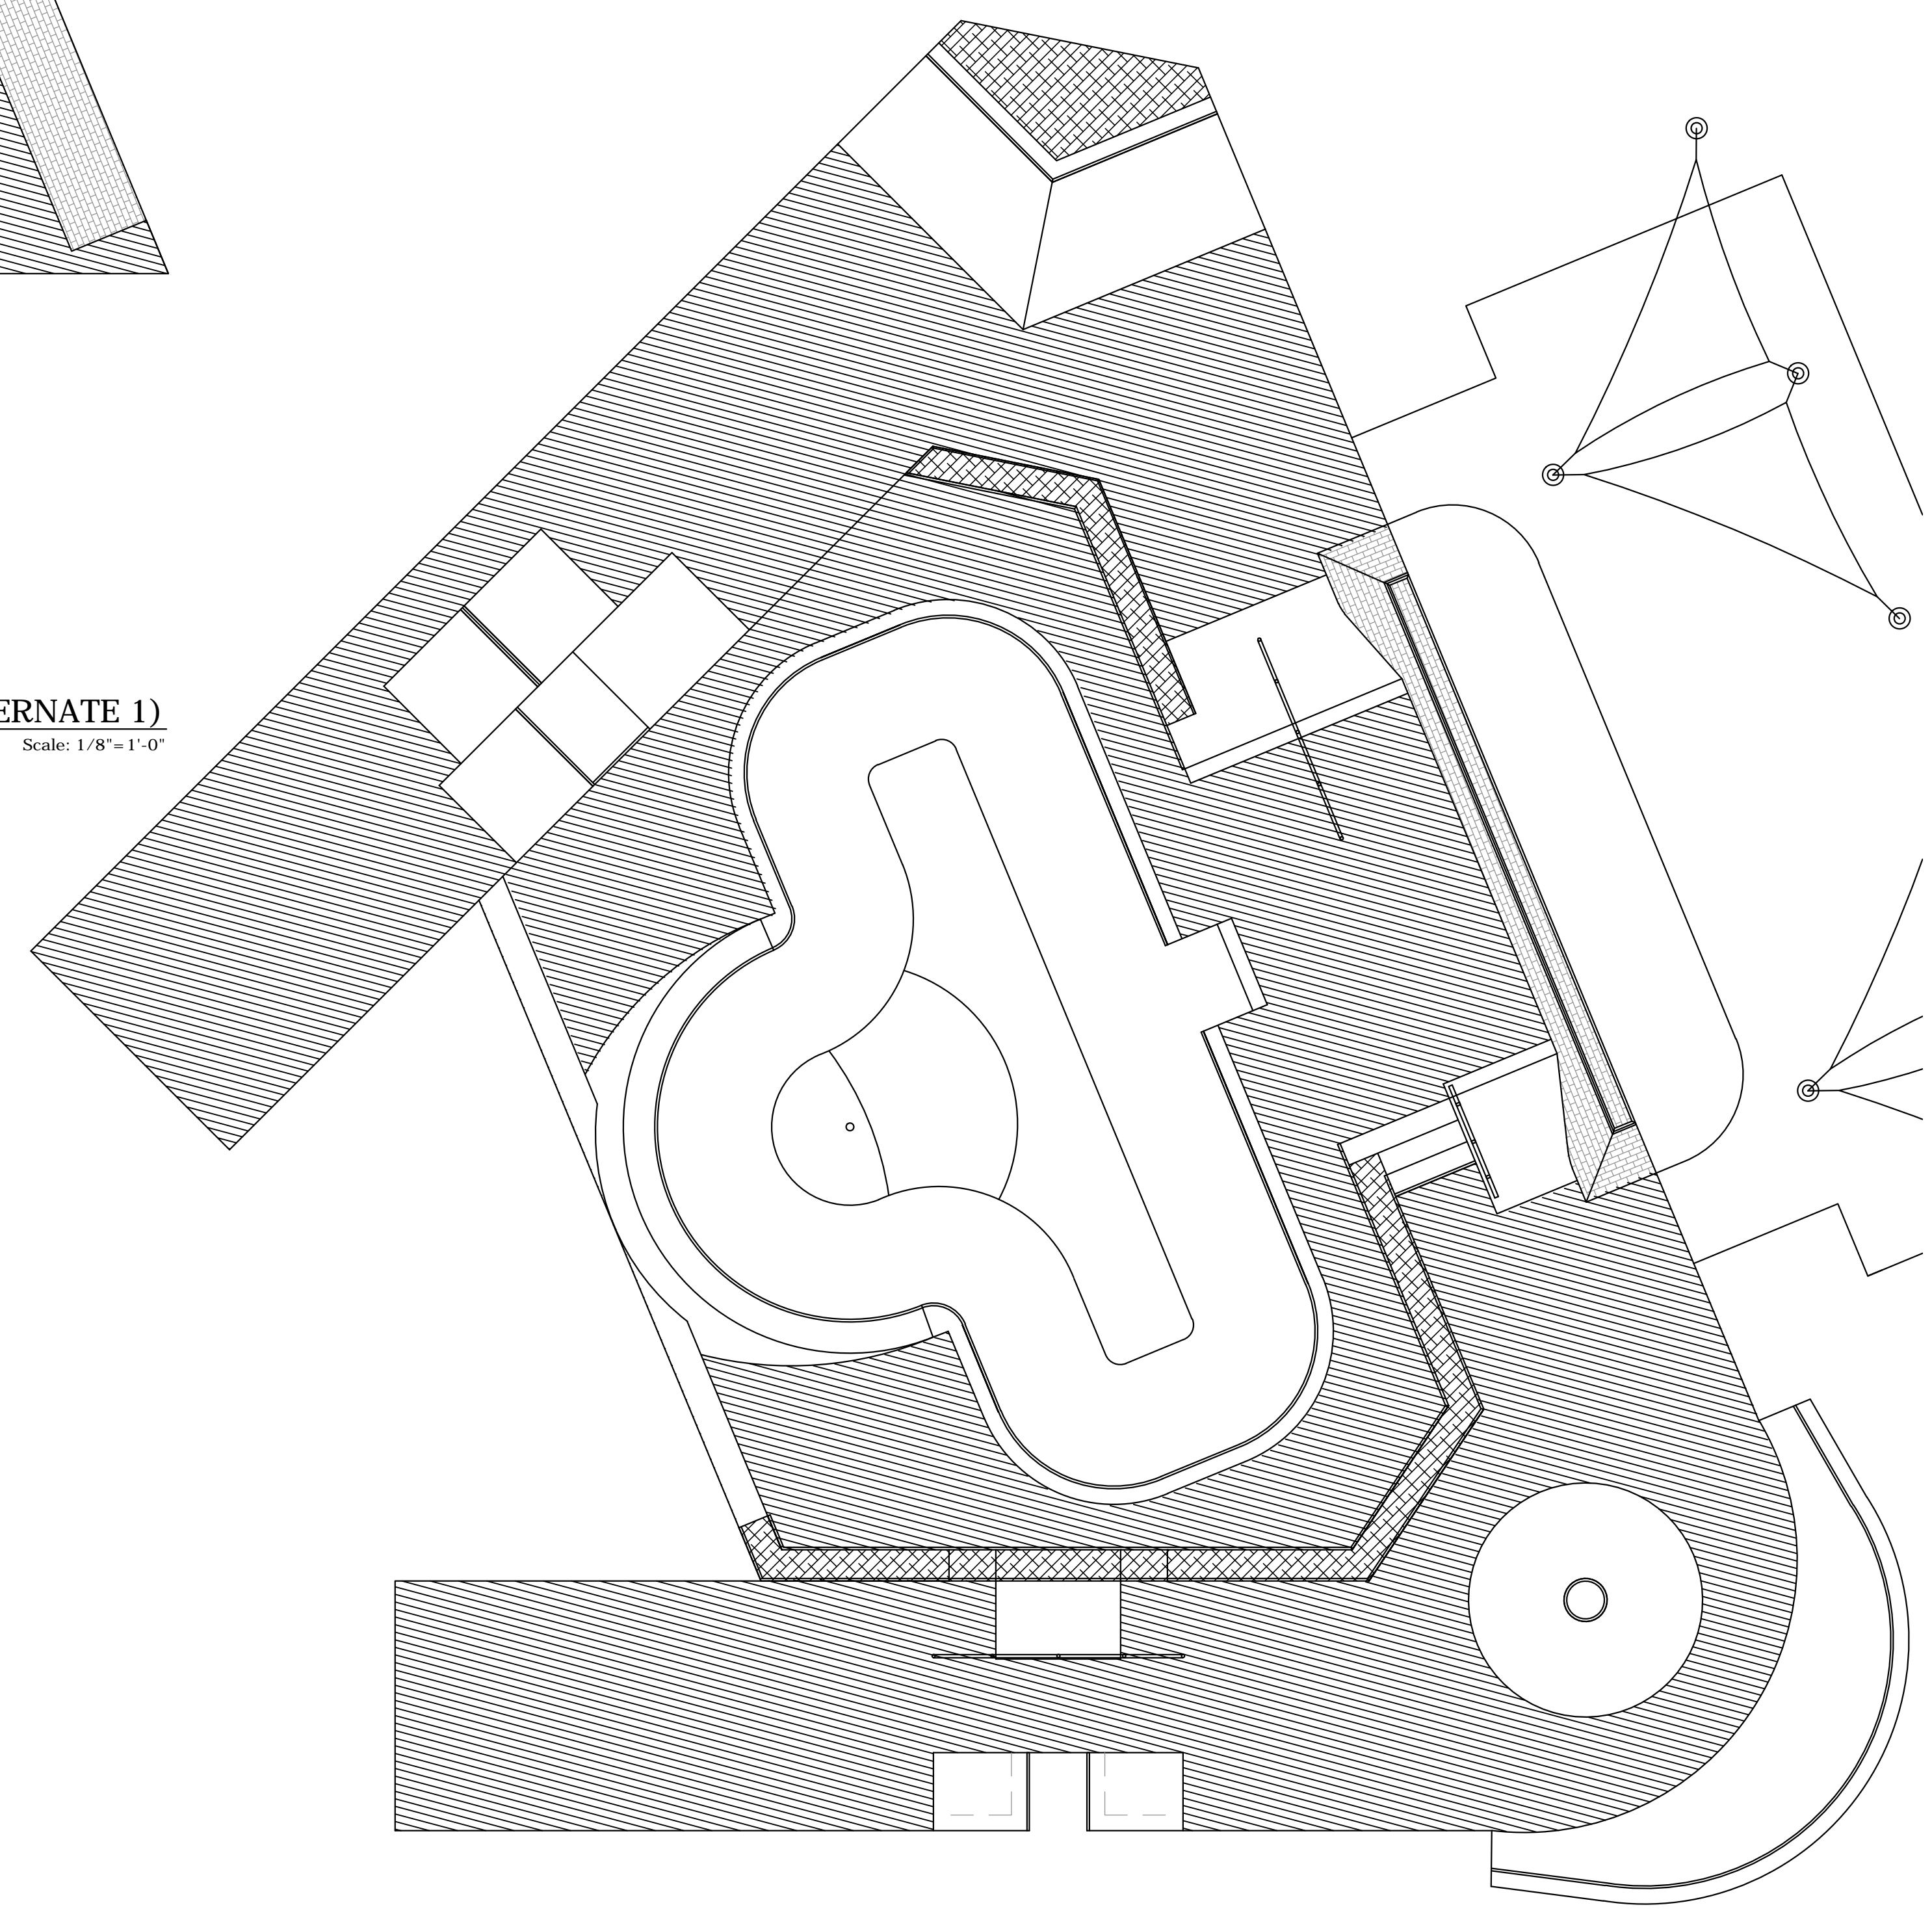






A SKATEPARK MATERIALS PLAN (ADD ALTERNATE 1)
Scale: 1/8" = 1'-0"

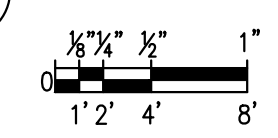

1 SKATEPARK MATERIALS PLAN
Scale: 1/8" = 1'-0"

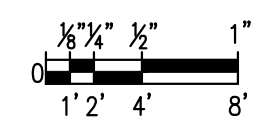


LEGEND:

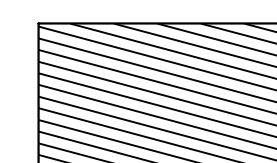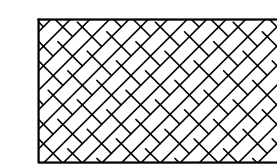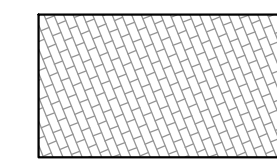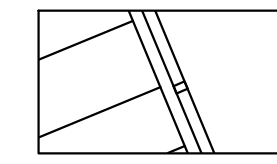- 
 COLORED CONCRETE, "SOLOMON COLORS" "DRY PIGMENT READY MIX": "338 EARTHEN" OR APPROVED EQUAL. INSTALL MIX ACCORDING TO MANUFACTURER'S RECOMMENDATIONS. (EX. USE ONE (1) 25 LB. BAG PER 4 YARDS OF CONCRETE). CONCRETE TO BE A MIN. OF 4000 PSI WITH HARD TROWEL SURFACE.
- 
 COLORED CONCRETE, "SOLOMON COLORS" "DRY PIGMENT READY MIX": "338 EARTHEN" OR APPROVED EQUAL. INSTALL MIX ACCORDING TO MANUFACTURER'S RECOMMENDATIONS. (EX. USE ONE (1) 25 LB. BAG PER 4 YARDS OF CONCRETE). CONCRETE TO BE A MIN. OF 4000 PSI WITH HARD TROWEL SURFACE.
- 
 STENCILED/TEXTURED CONCRETE, "RUNNING BOND," STENCIL BY DCI CONCRETE PRODUCTS, OR APPROVED EQUAL. INSTALL ACCORDING TO MANUFACTURER'S RECOMMENDATIONS. COLOR SHALL BE "CLAY: HARDENER" AND "TERRA COTA: RELEASE". CONCRETE TO BE A MIN. OF 4000 PSI WITH HARD TROWEL SURFACE.
- 
 FLATWORK/LEDGE. NATURAL GRAY IN COLOR. MIN 4000 PSI RATED CONCRETE. ALL FLATWORK TO BE TROWEL SMOOTH. AREAS TO BE POURED OR SHOT, AS PER CONTRACTOR'S RECOMMENDATIONS.

REV	DESCRIPTION	DATE
1	ISSUE FOR CONSTRUCTION	02/14/12
2		
3		
4		

THIS DOCUMENT IS THE PROPERTY OF HAZARDCORE SKATEPARKS AND CONTAINS PROPRIETARY INFORMATION OF THE COMPANY. REPRODUCTION OR TRANSMISSION OF THIS DOCUMENT WITHOUT PROPER WRITTEN CONSENT FROM THE COMPANY.

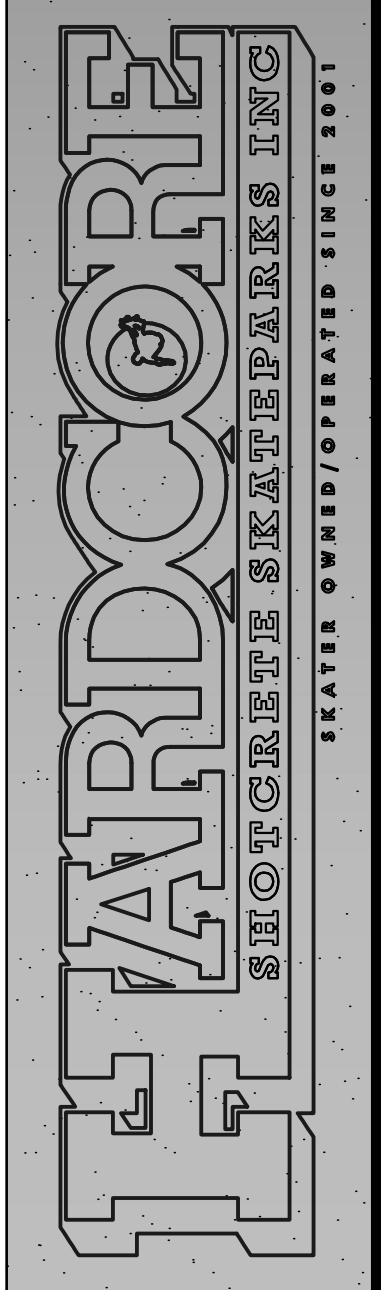

**SKATEPARK MATERIALS PLAN
WESTHOFF PARK SKATEPARK
O'FALLON, MISSOURI**



2/17/12

Drawn By: **J. HETHMON**
 Approved By: **N. BEMO**
 Scale: **AS NOTED**
 Project No: **11-115**
 Drawing No.