



REVISIONS:  
03-19-04  
04-22-04  
04-29-04  
Per City/Client  
Per City Comments  
Per City Comments

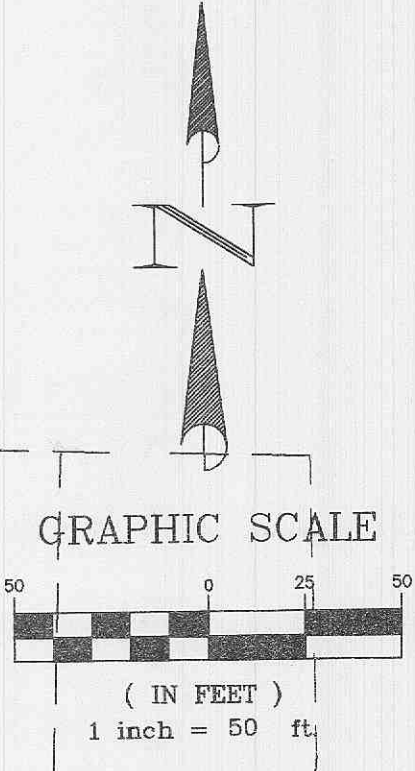

FEISE ROAD

FEISE ROAD

MISSOURI STATE HIGHWAY K

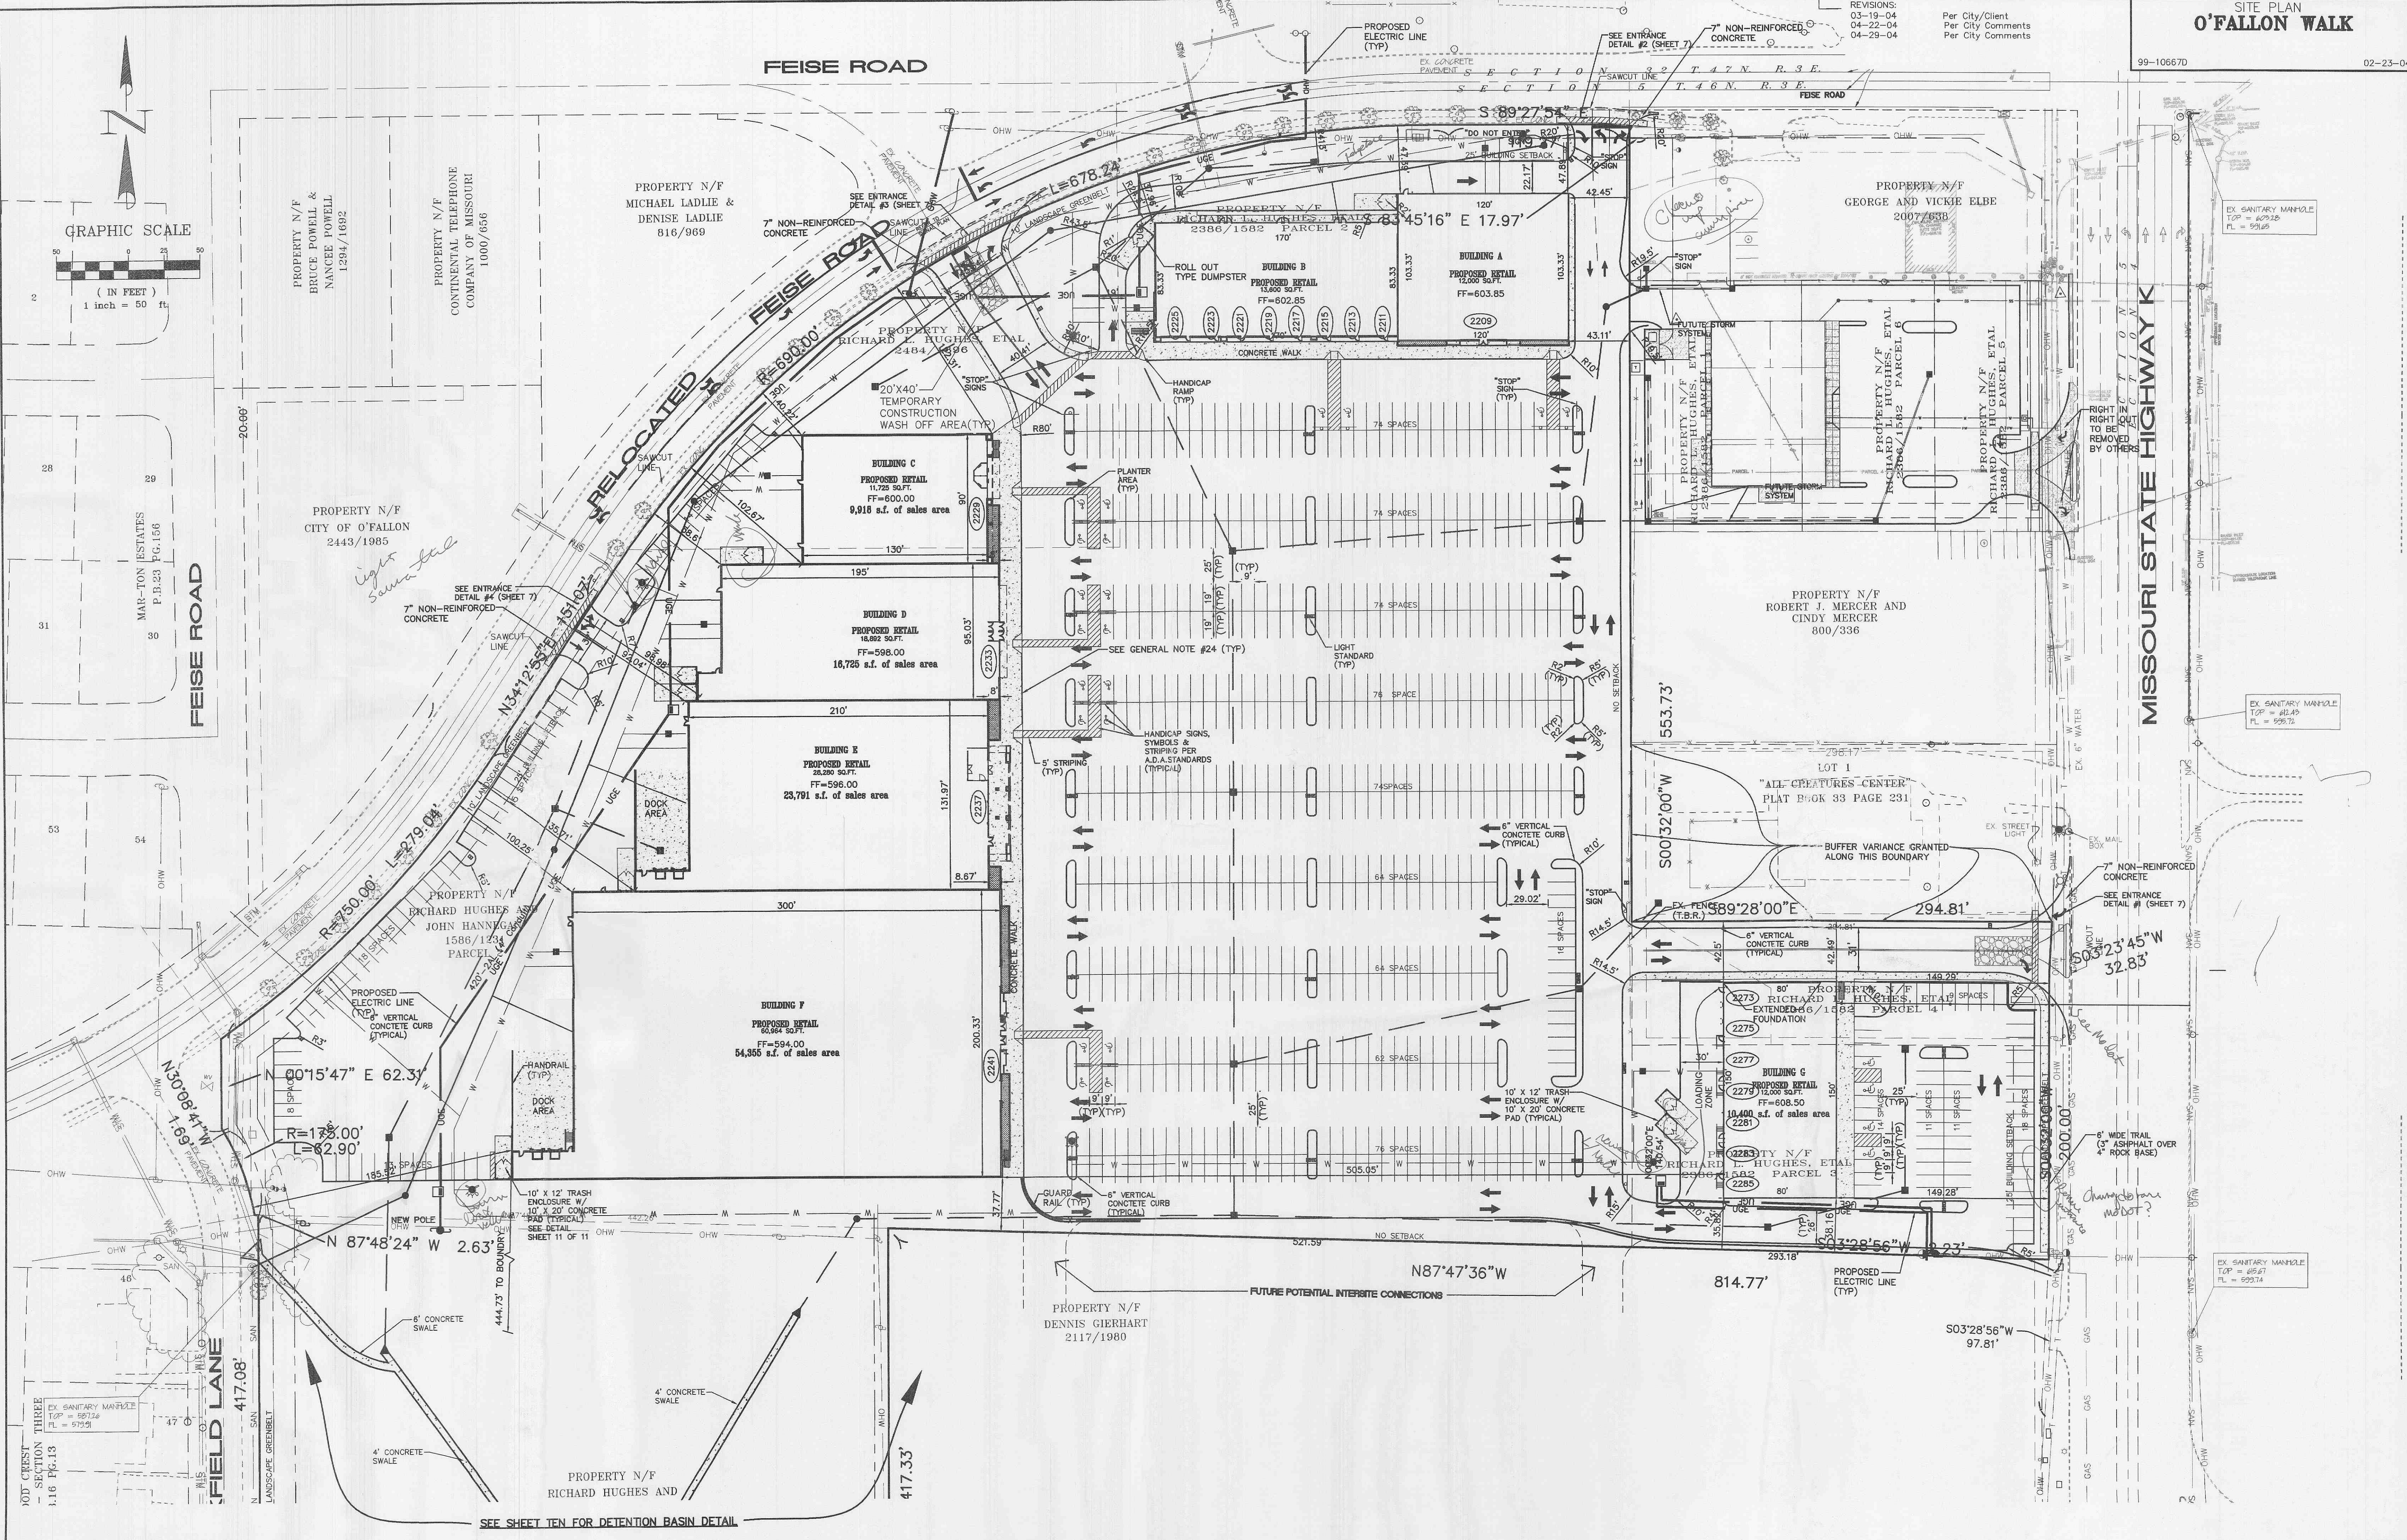

SEE UTILITY PLAN (SHEET 4) FOR NEW AND EXISTING UTILITY INFORMATION

UNDERGROUND UTILITIES HAVE BEEN PLOTTED FROM AVAILABLE INFORMATION AND THEREFORE THEIR LOCATIONS SHALL BE CONSIDERED APPROXIMATE ONLY. THE VERIFICATION OF THE LOCATION OF ALL UNDERGROUND UTILITIES, EITHER SHOWN OR NOT SHOWN ON THESE PLANS SHALL BE THE RESPONSIBILITY OF THE CONTRACTOR, AND SHALL BE LOCATED PRIOR TO ANY GRADING OR CONSTRUCTION OF THE IMPROVEMENTS.