
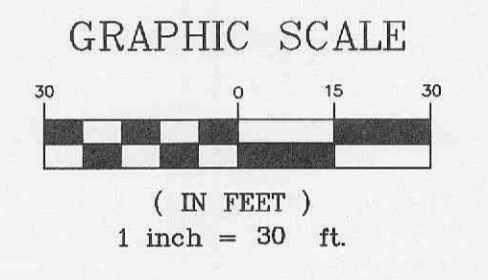
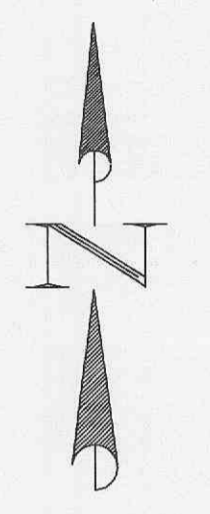


FEISE ROAD STRIPPING DETAIL  
O'FALLON WALK

99-10667D 02-23-04  
 REVISIONS:  
 03-19-04 Per City/Client  
 04-22-04 Per City Comments  
 04-29-04 Per City Comments

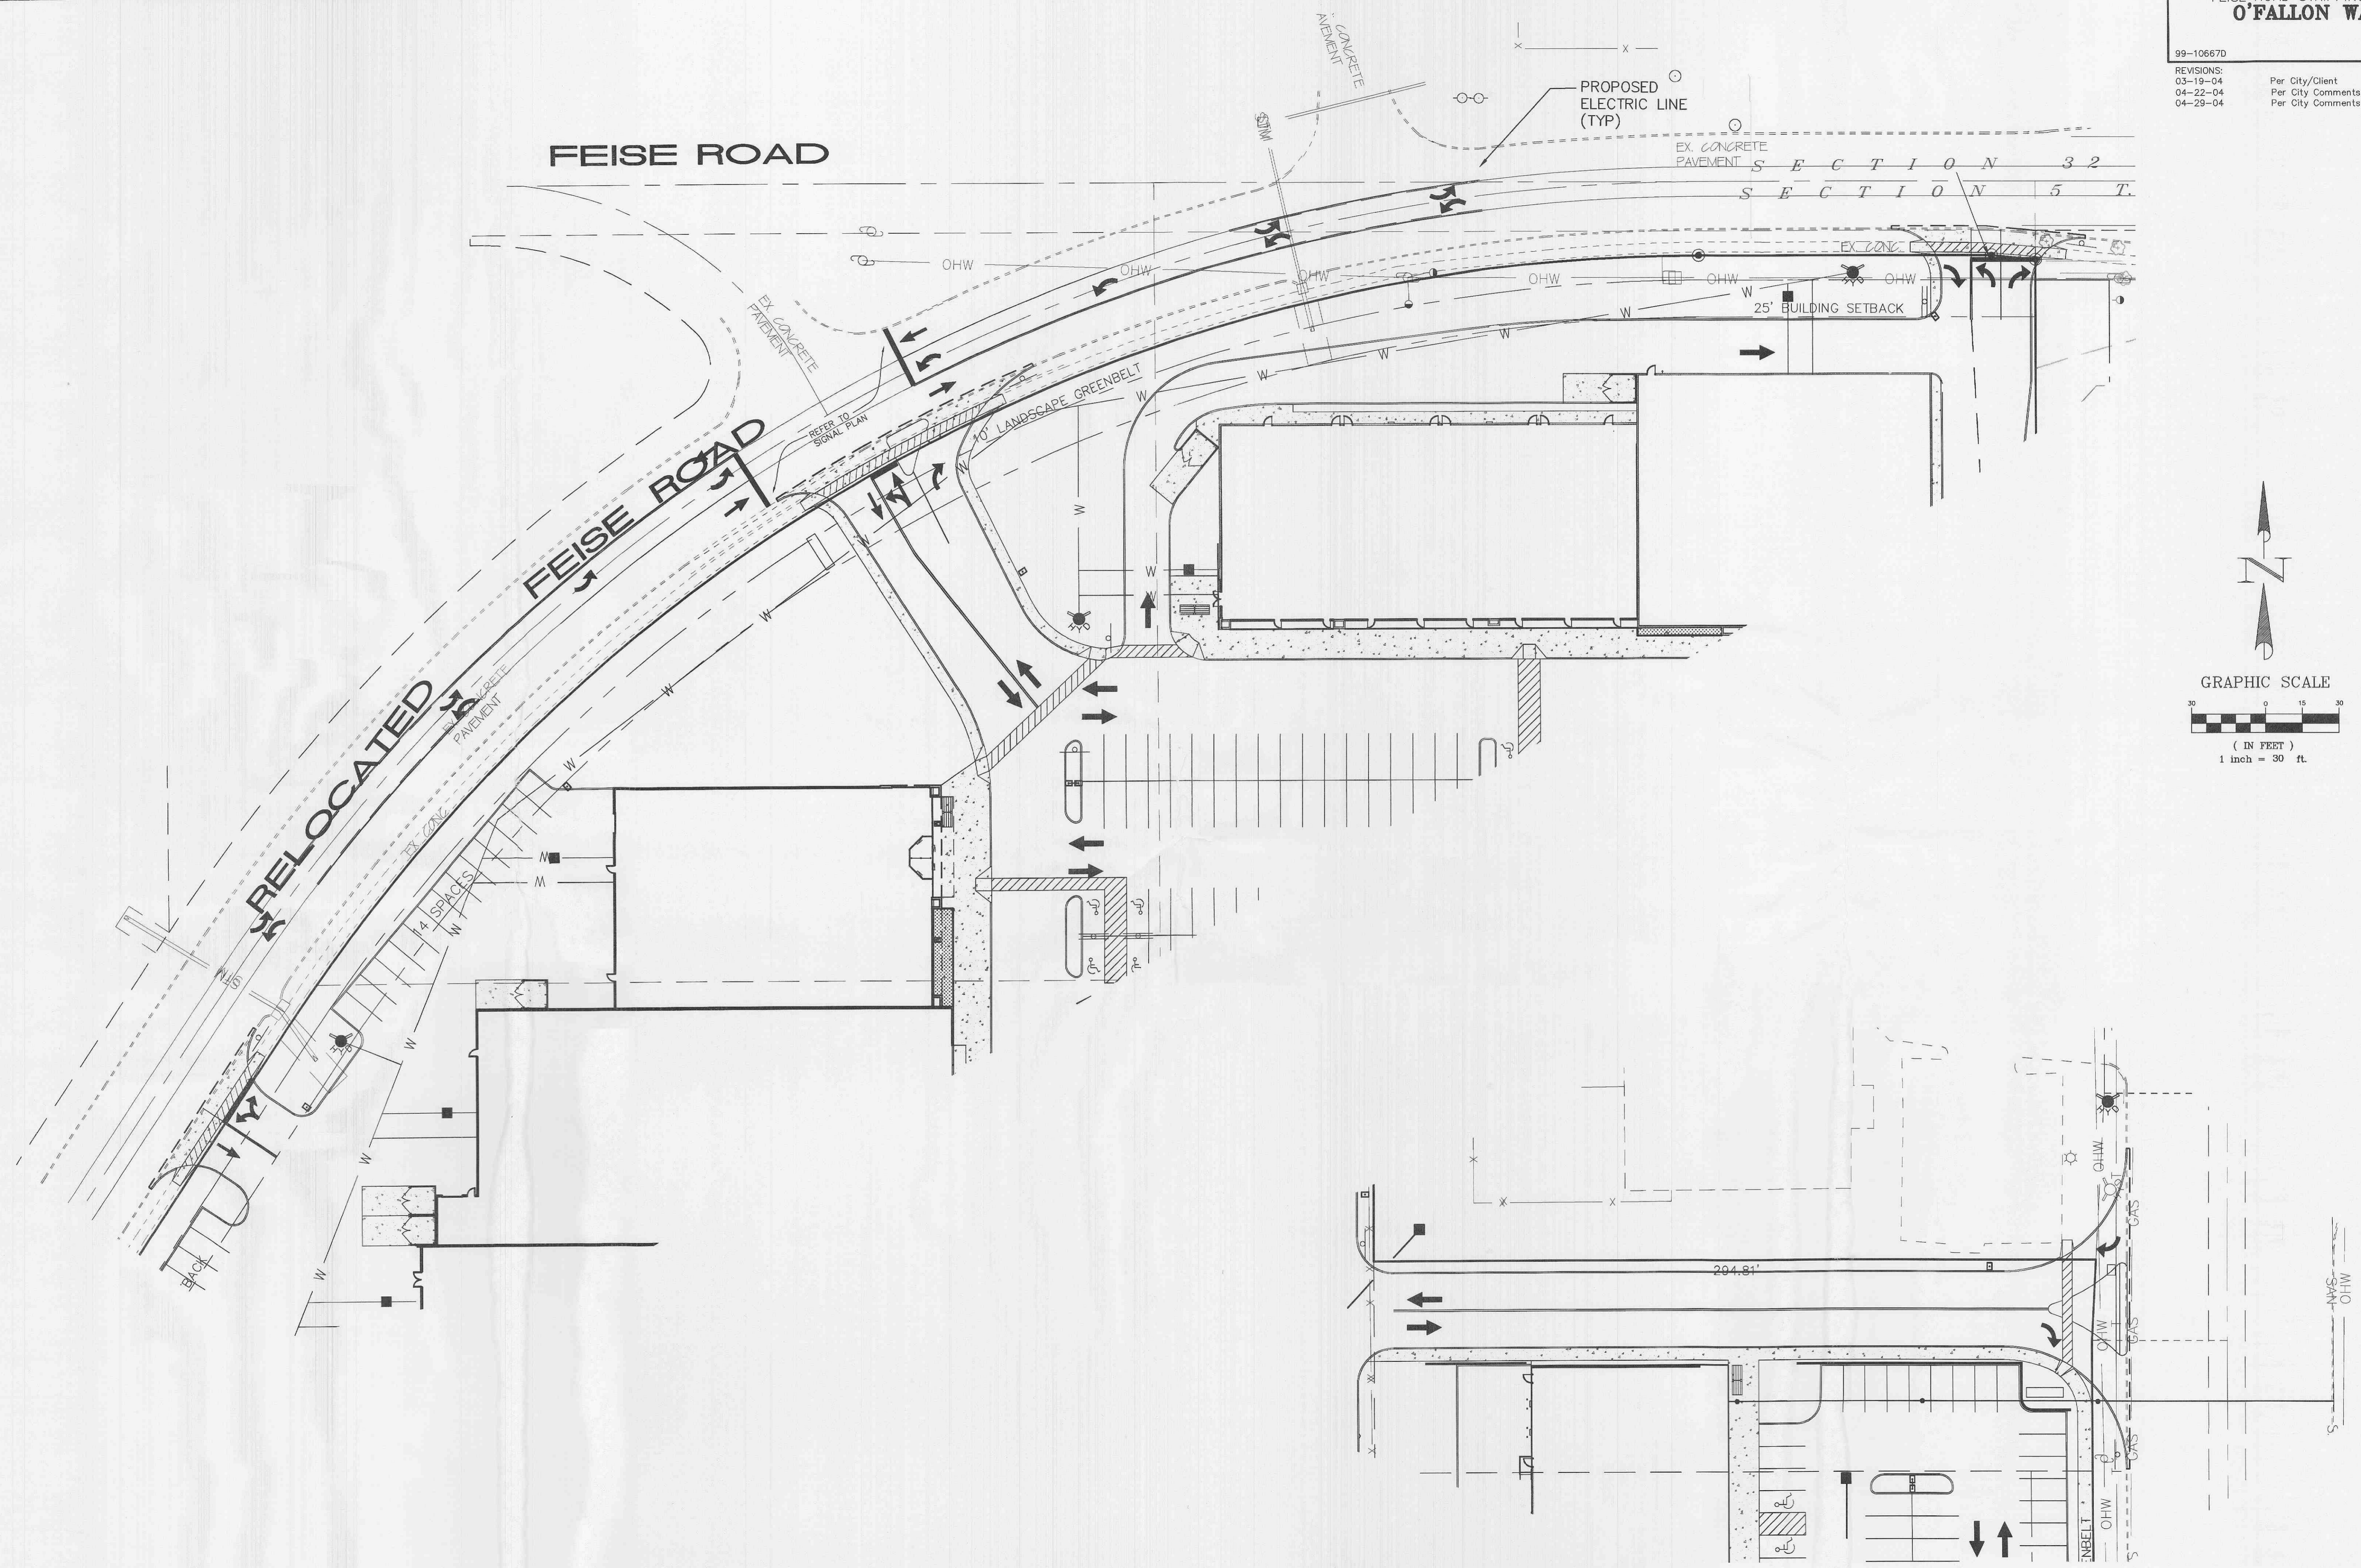

E:\DWG\A105000PLUS\10667D HIGHWAY K AND FEISE\Construction\10667Dcon.dwg, FEISE RD. STRIPPING(11), 5/3/2004 2:20:51 PM, STATION 35 KW