





**ENGINEERING
PLANNING
SURVEYING**
1052 South Cloverleaf Drive
St. Peters, MO. 63376-0445
314-928-5502
FAX 928-1718

DATE:	04/28/2004
DESIGN BY:	TMA
DRAWN BY:	TMA
PROJECT NO.:	99-10667D
SHEET NO.:	18
TOTAL SHEETS:	20

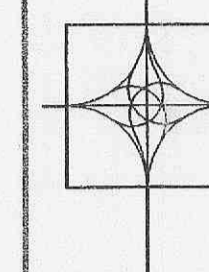

EDSI
ENGINEERING DESIGN SOURCE, INC.
1415 ELBRIDGE PAYNE RD.
CHESTERFIELD, MO. 63017
SUITE 255
(636) 537-5585

**O'FALLON WALK
TRAFFIC SIGNAL PLAN**

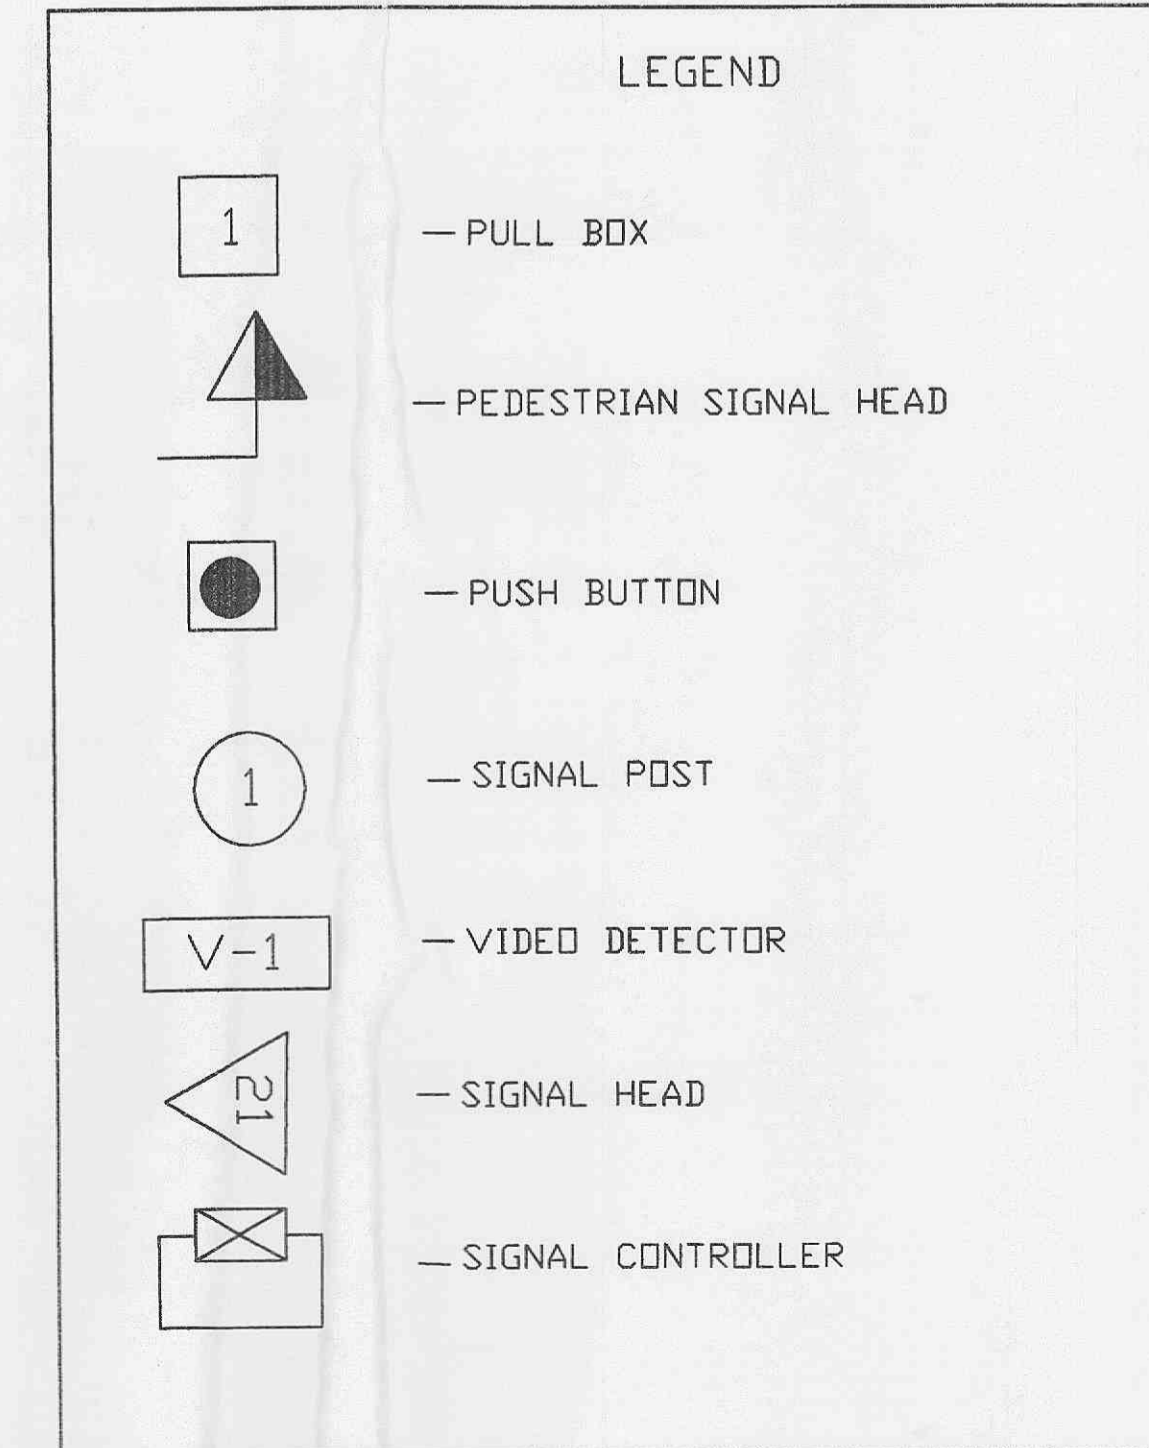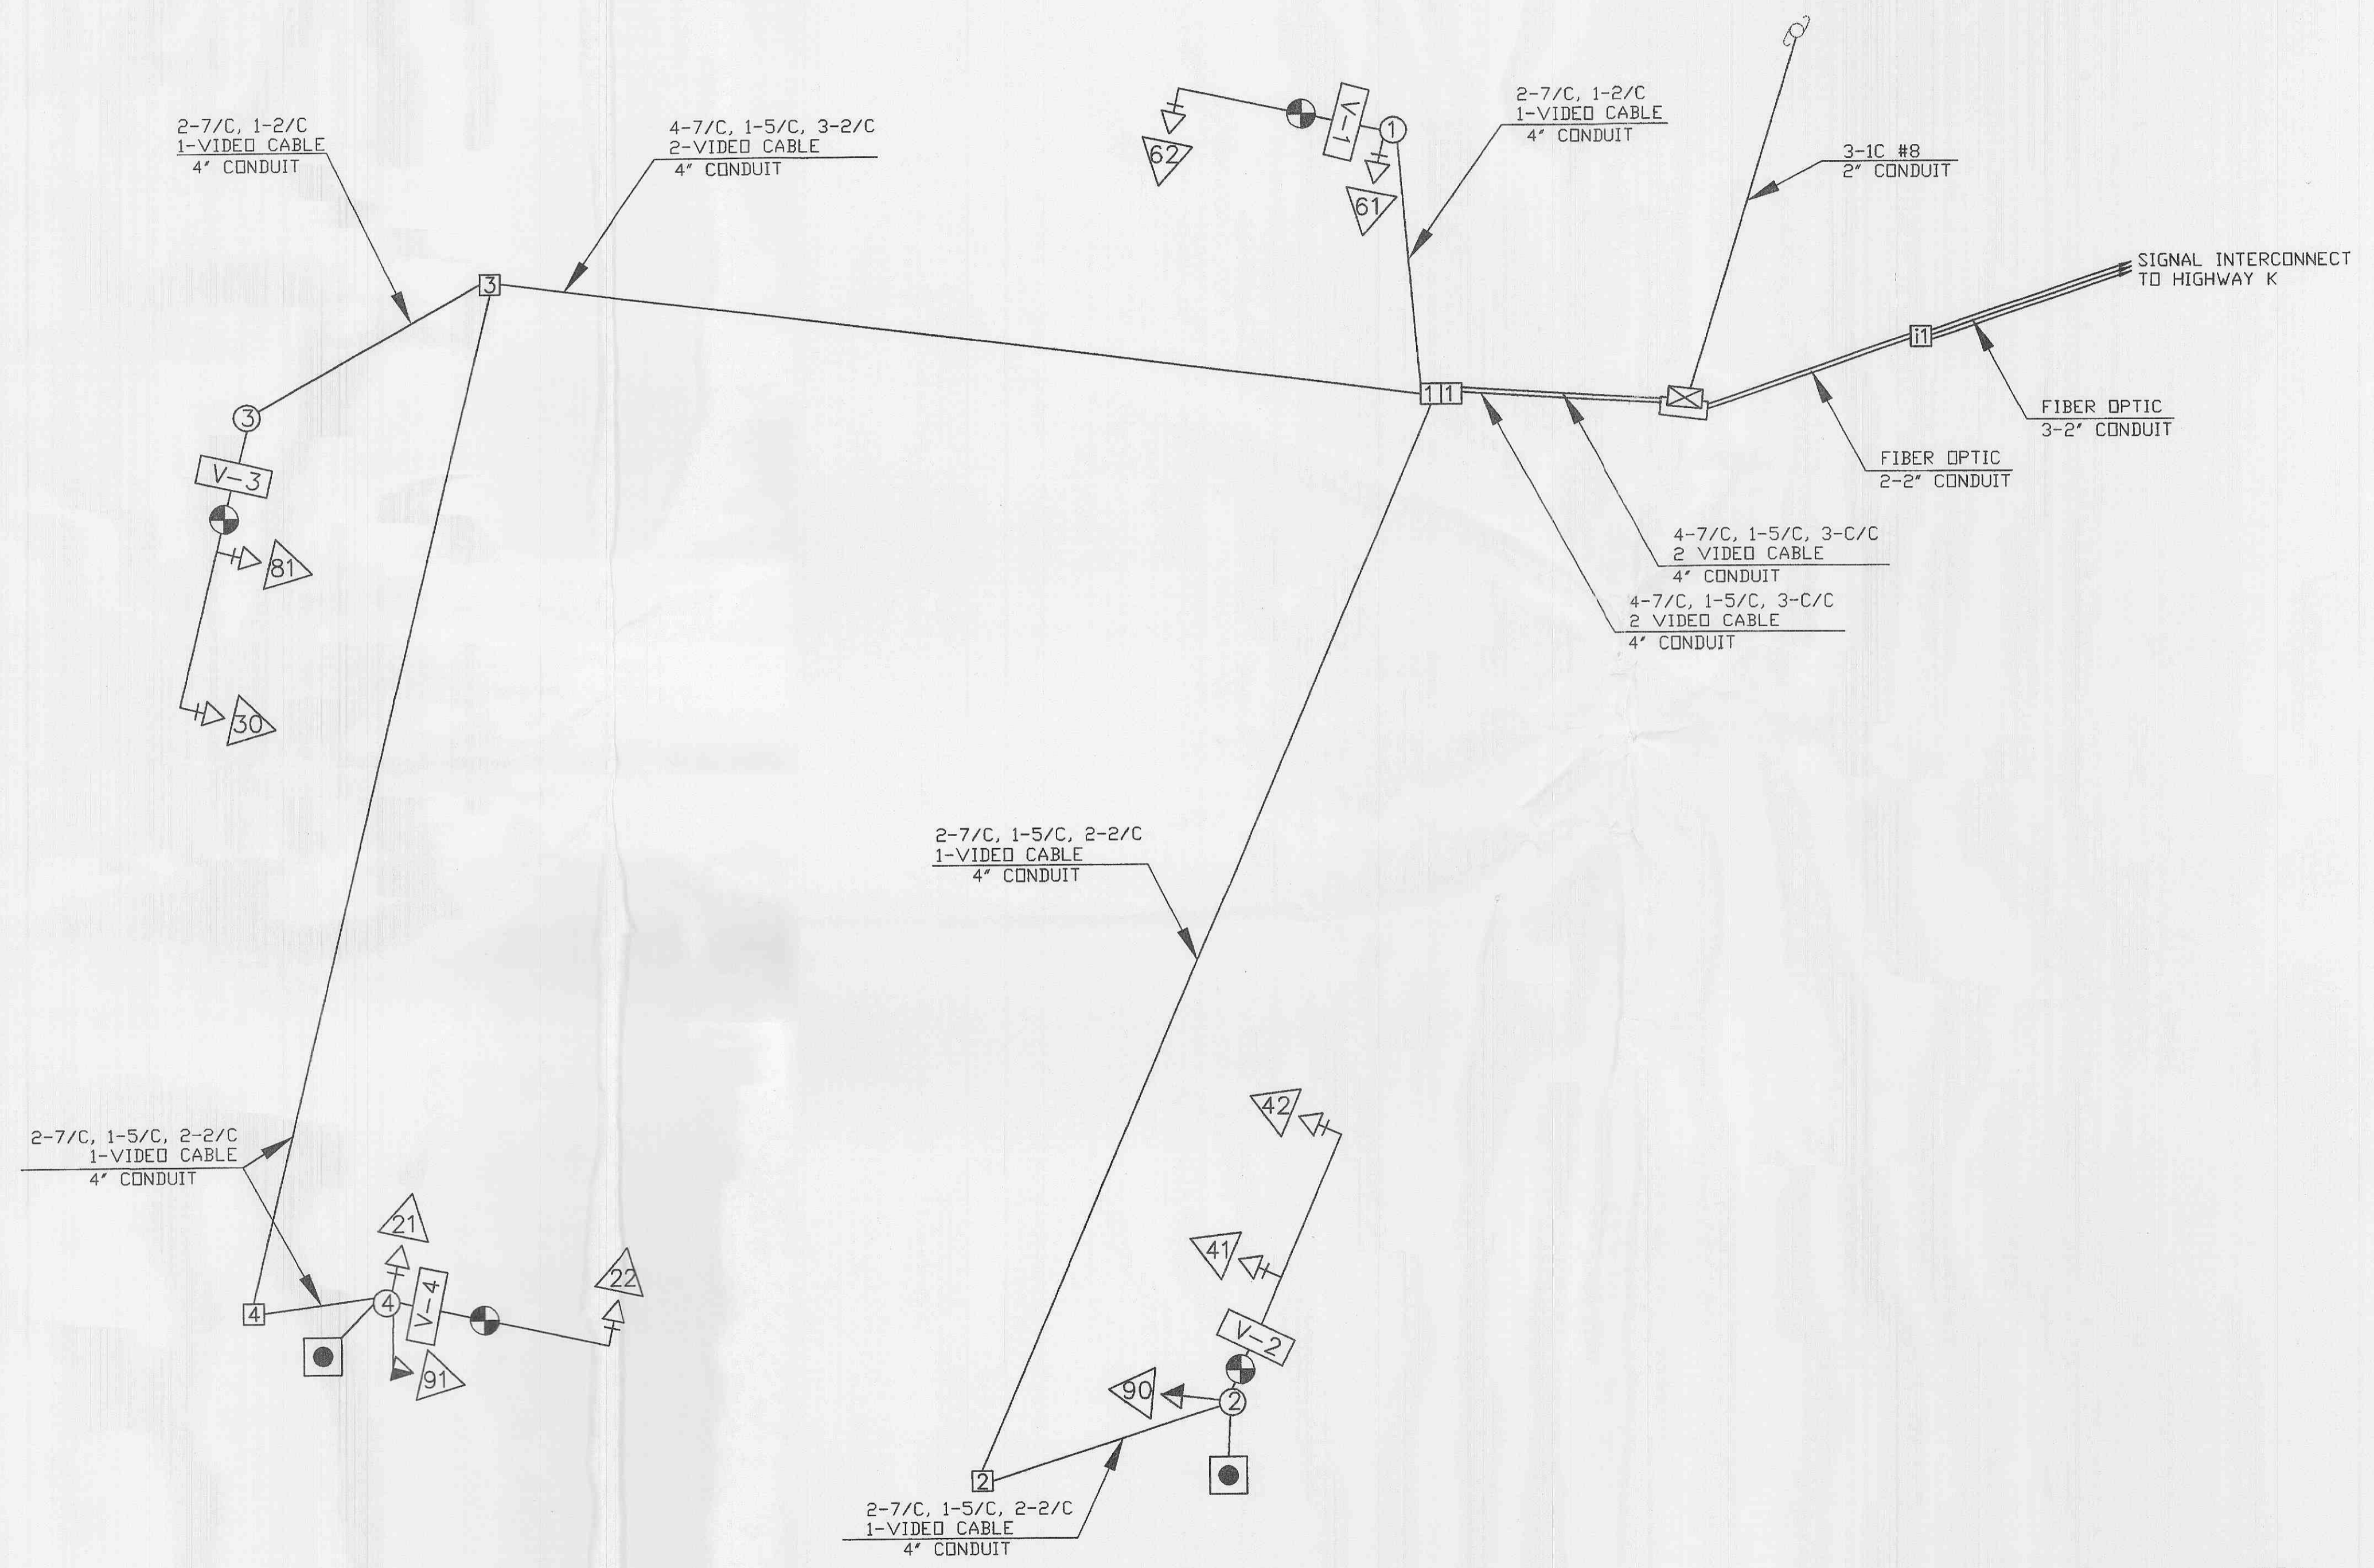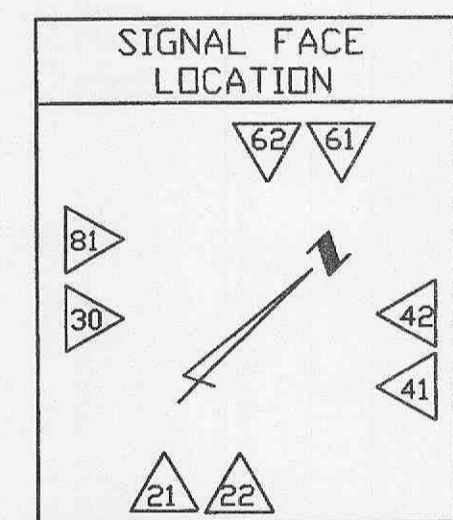

STATE OF MISSOURI
REGISTERED PROFESSIONAL ENGINEER
GEORGE JOHN
NUMBER
E-28773
4-29-04