


(Lot 306)

NOTE
Improvements
for Lots 305-309
completed with
Plat 2b.

1" = 50'

EXISTING PLAT

FUTURE DEVELOPMENT

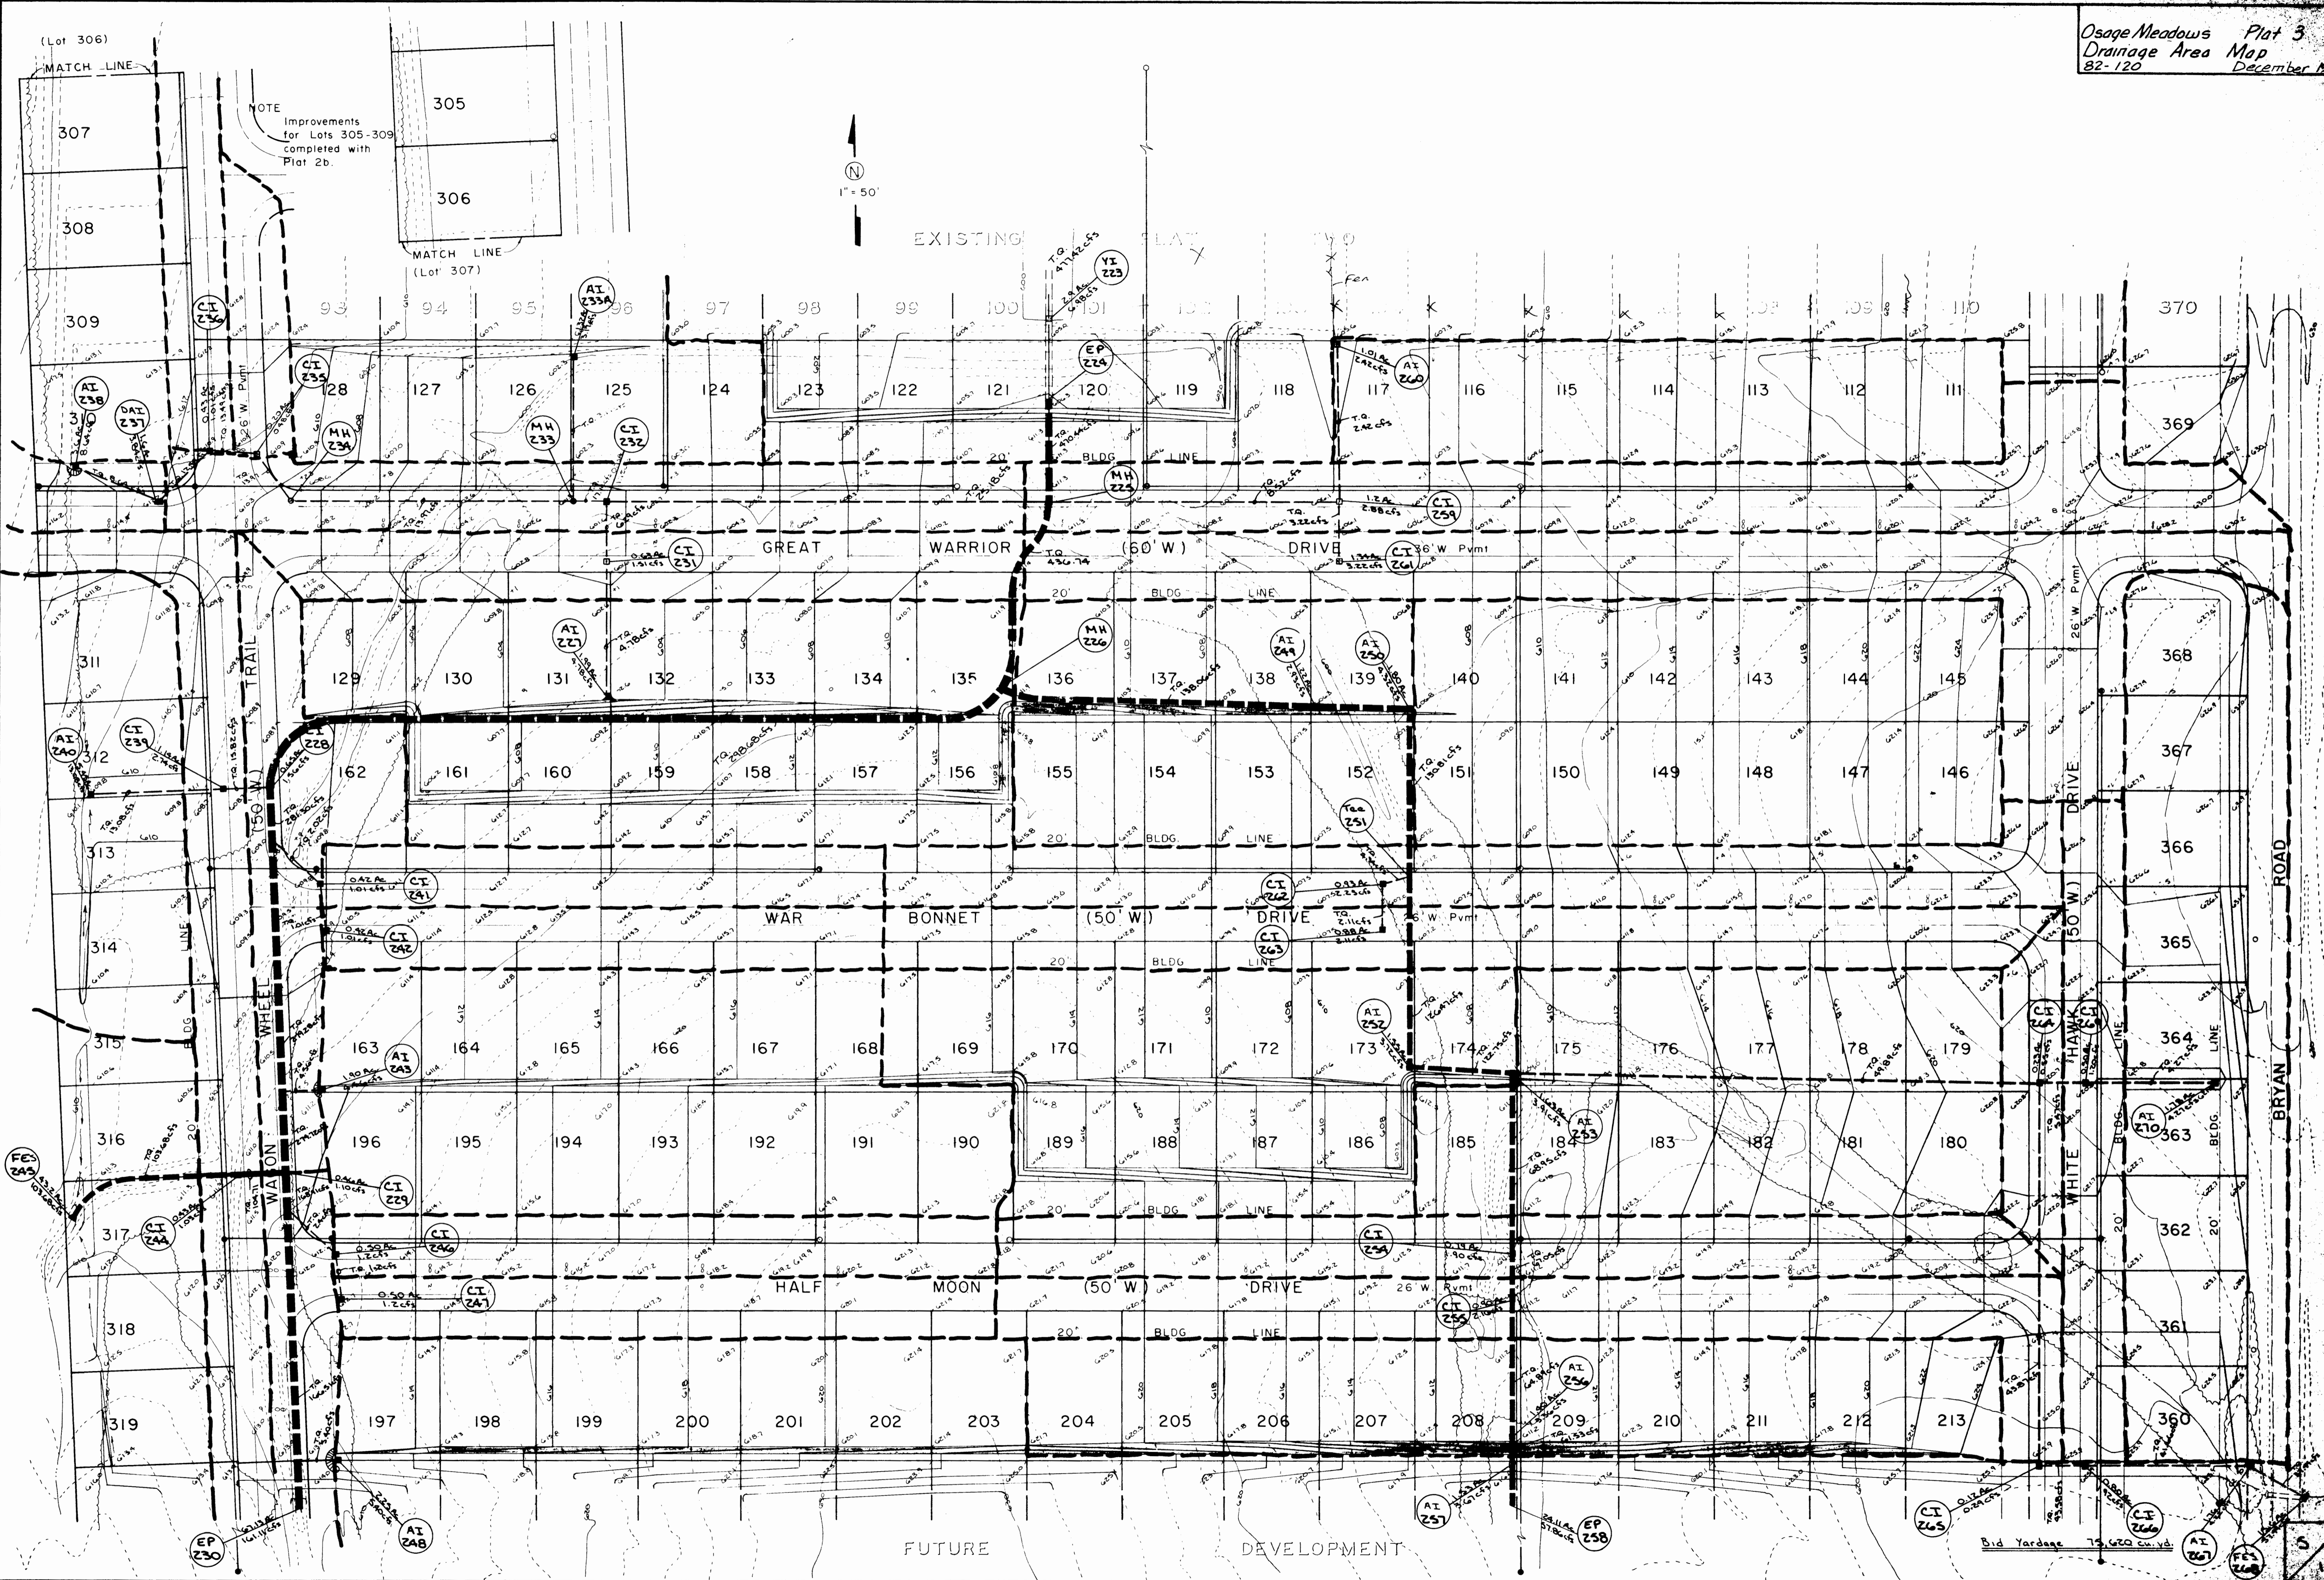

Bid Yardage 75,420 cu. yd.

BRYAN ROAD

WAGON WHEEL TRAIL (50' W)

GREAT WARRIOR DRIVE (60' W)

WAR BONNET DRIVE (50' W)

HALF MOON DRIVE (50' W)

WHITE HAWK DRIVE (50' W)