


FINAL SURVEY BY DATE
 SURVEYED BY
 PLOTTED BY
 TEMPLATE NO.
 NOTE BOOK NO.
 AREAS CHECKED

ORIGINAL SURVEY BY DATE
 SURVEYED BY
 PLOTTED BY
 TEMPLATE NO.
 NOTE BOOK NO.
 AREAS CHECKED

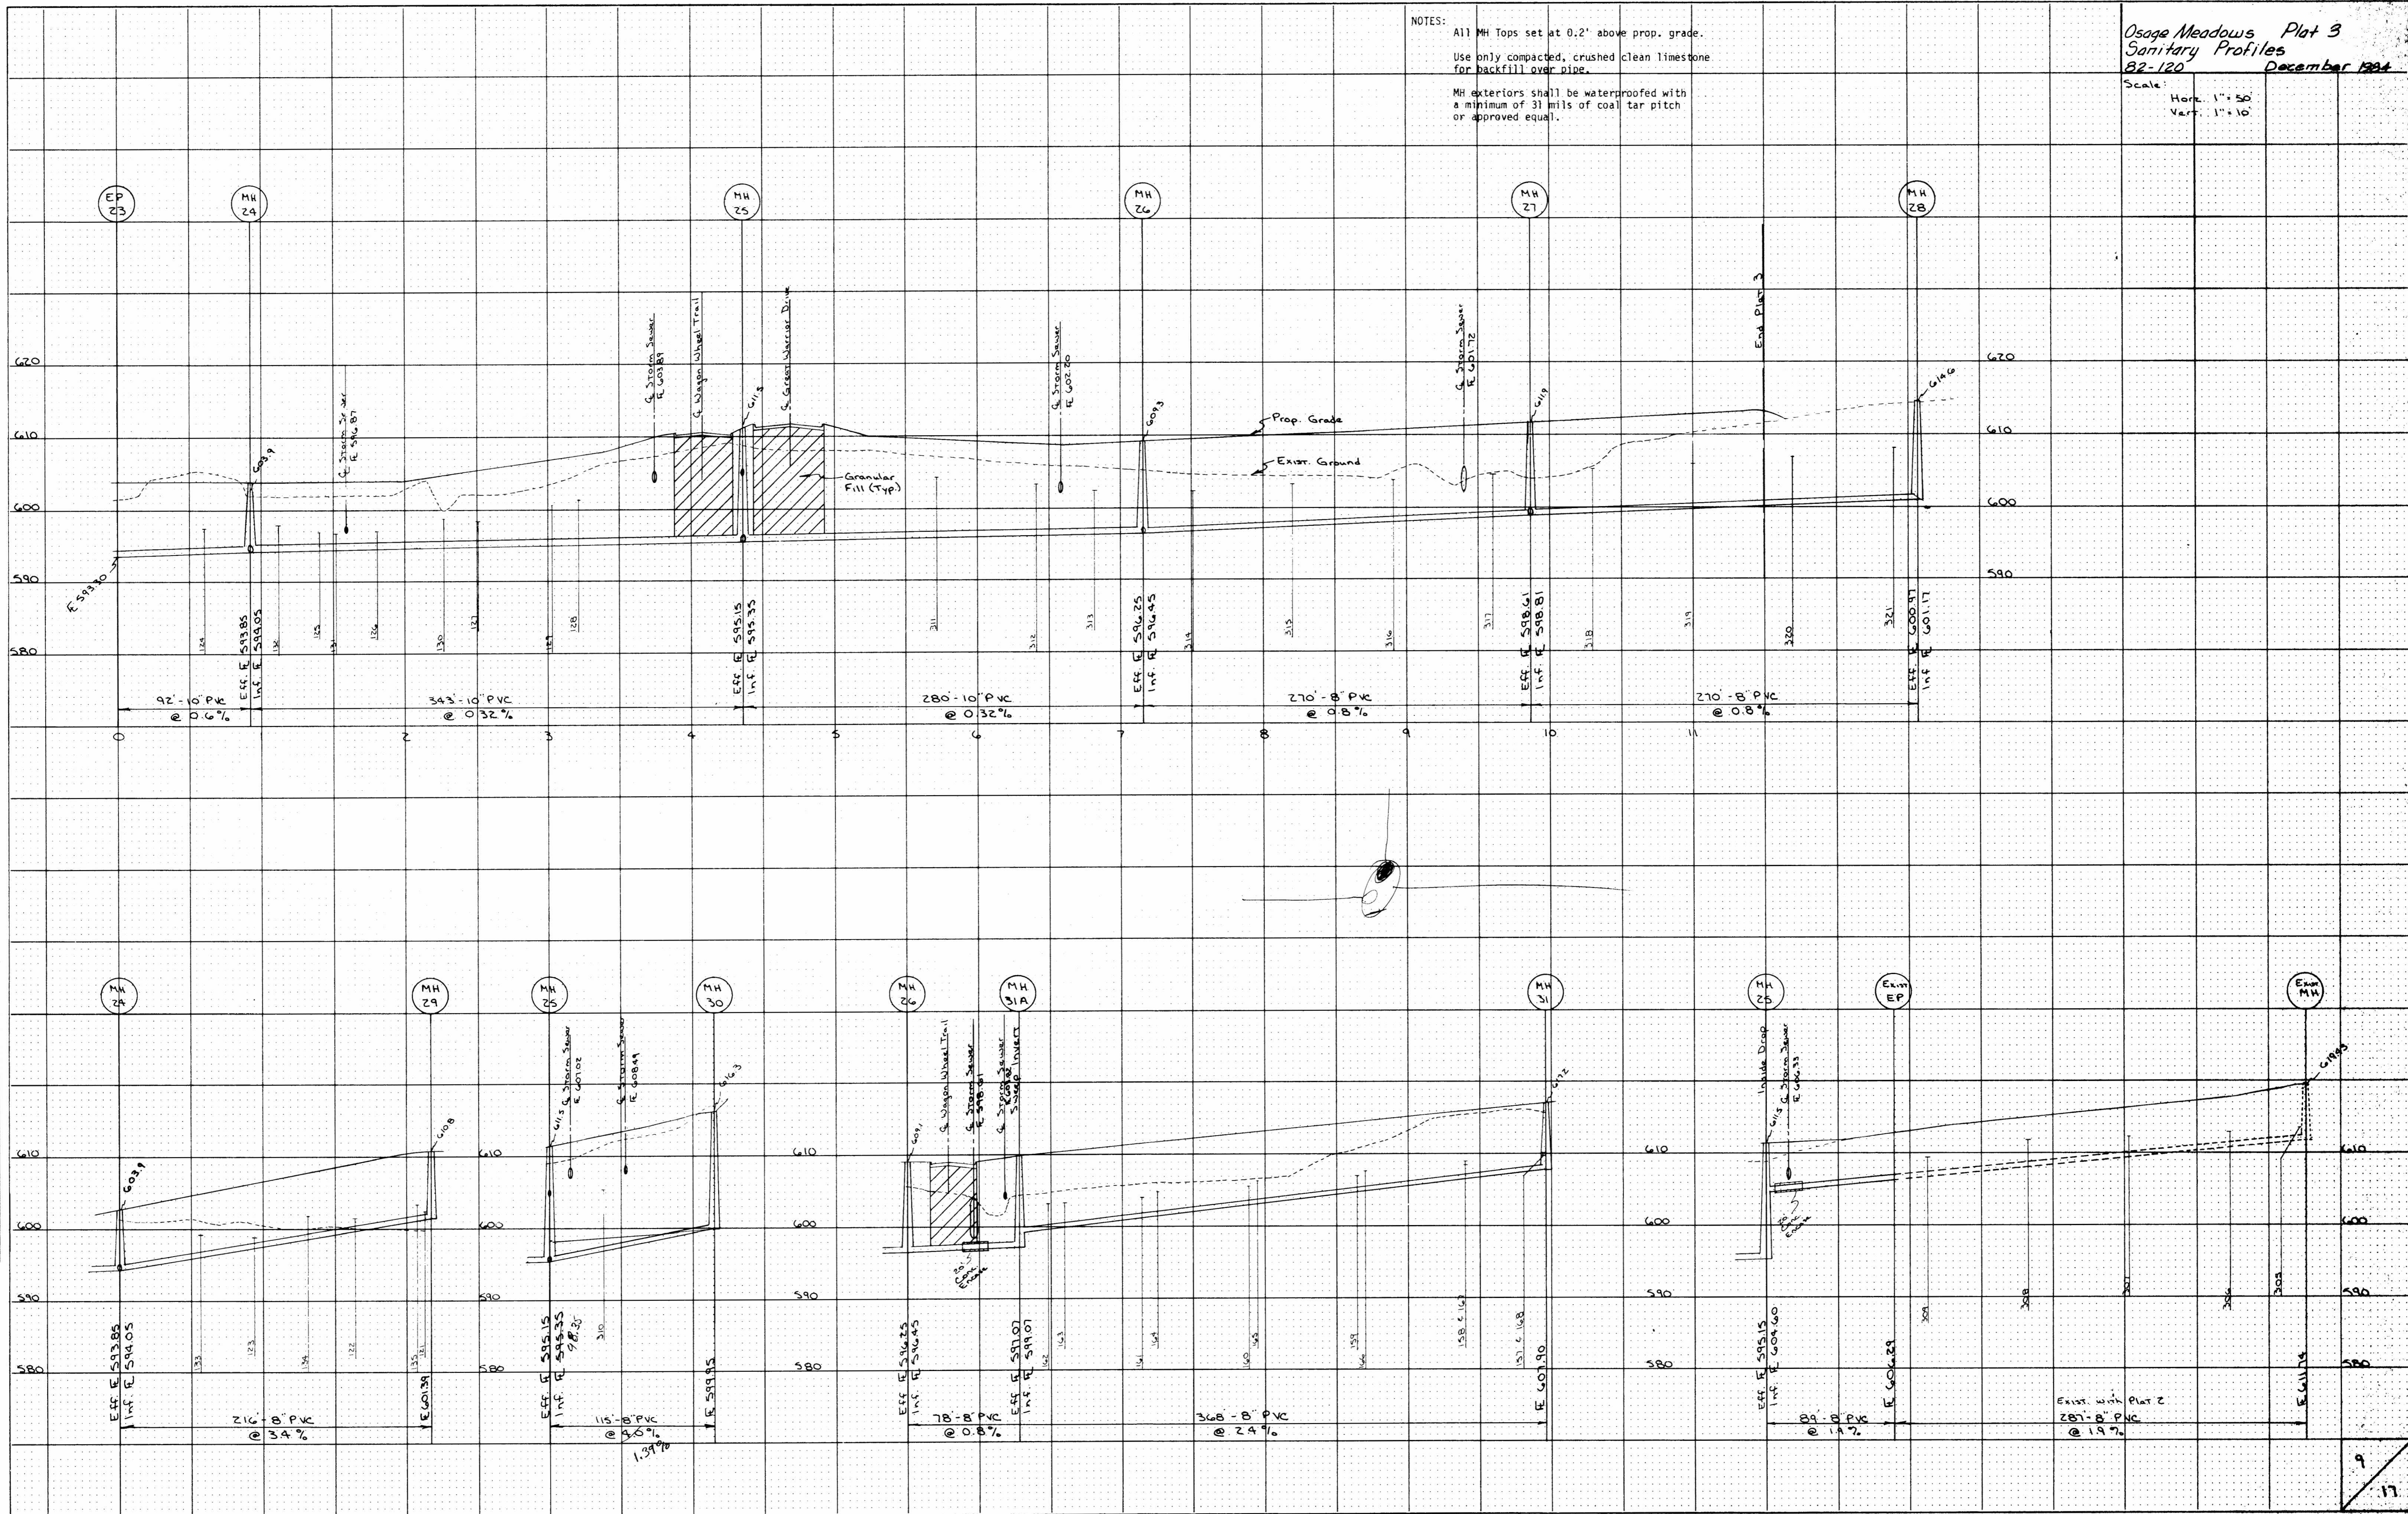

NOTES:
 All MH Tops set at 0.2' above prop. grade.
 Use only compacted, crushed clean limestone for backfill over pipe.
 MH exteriors shall be waterproofed with a minimum of 31 mils of coal tar pitch or approved equal.

Osage Meadows Plat 3
 Sanitary Profiles
 82-120
 December 1994
 Scale:
 Horz. 1" = 50'
 Vert. 1" = 10'