


ORIGINAL SURVEY	BY	DATE
SURVEYED		
RECORD		
NOTE BOOK		
NO.		
AREAS CHECKED		

FINAL SURVEY	BY	DATE
SURVEYED		
RECORD		
NOTE BOOK		
NO.		
AREAS CHECKED		

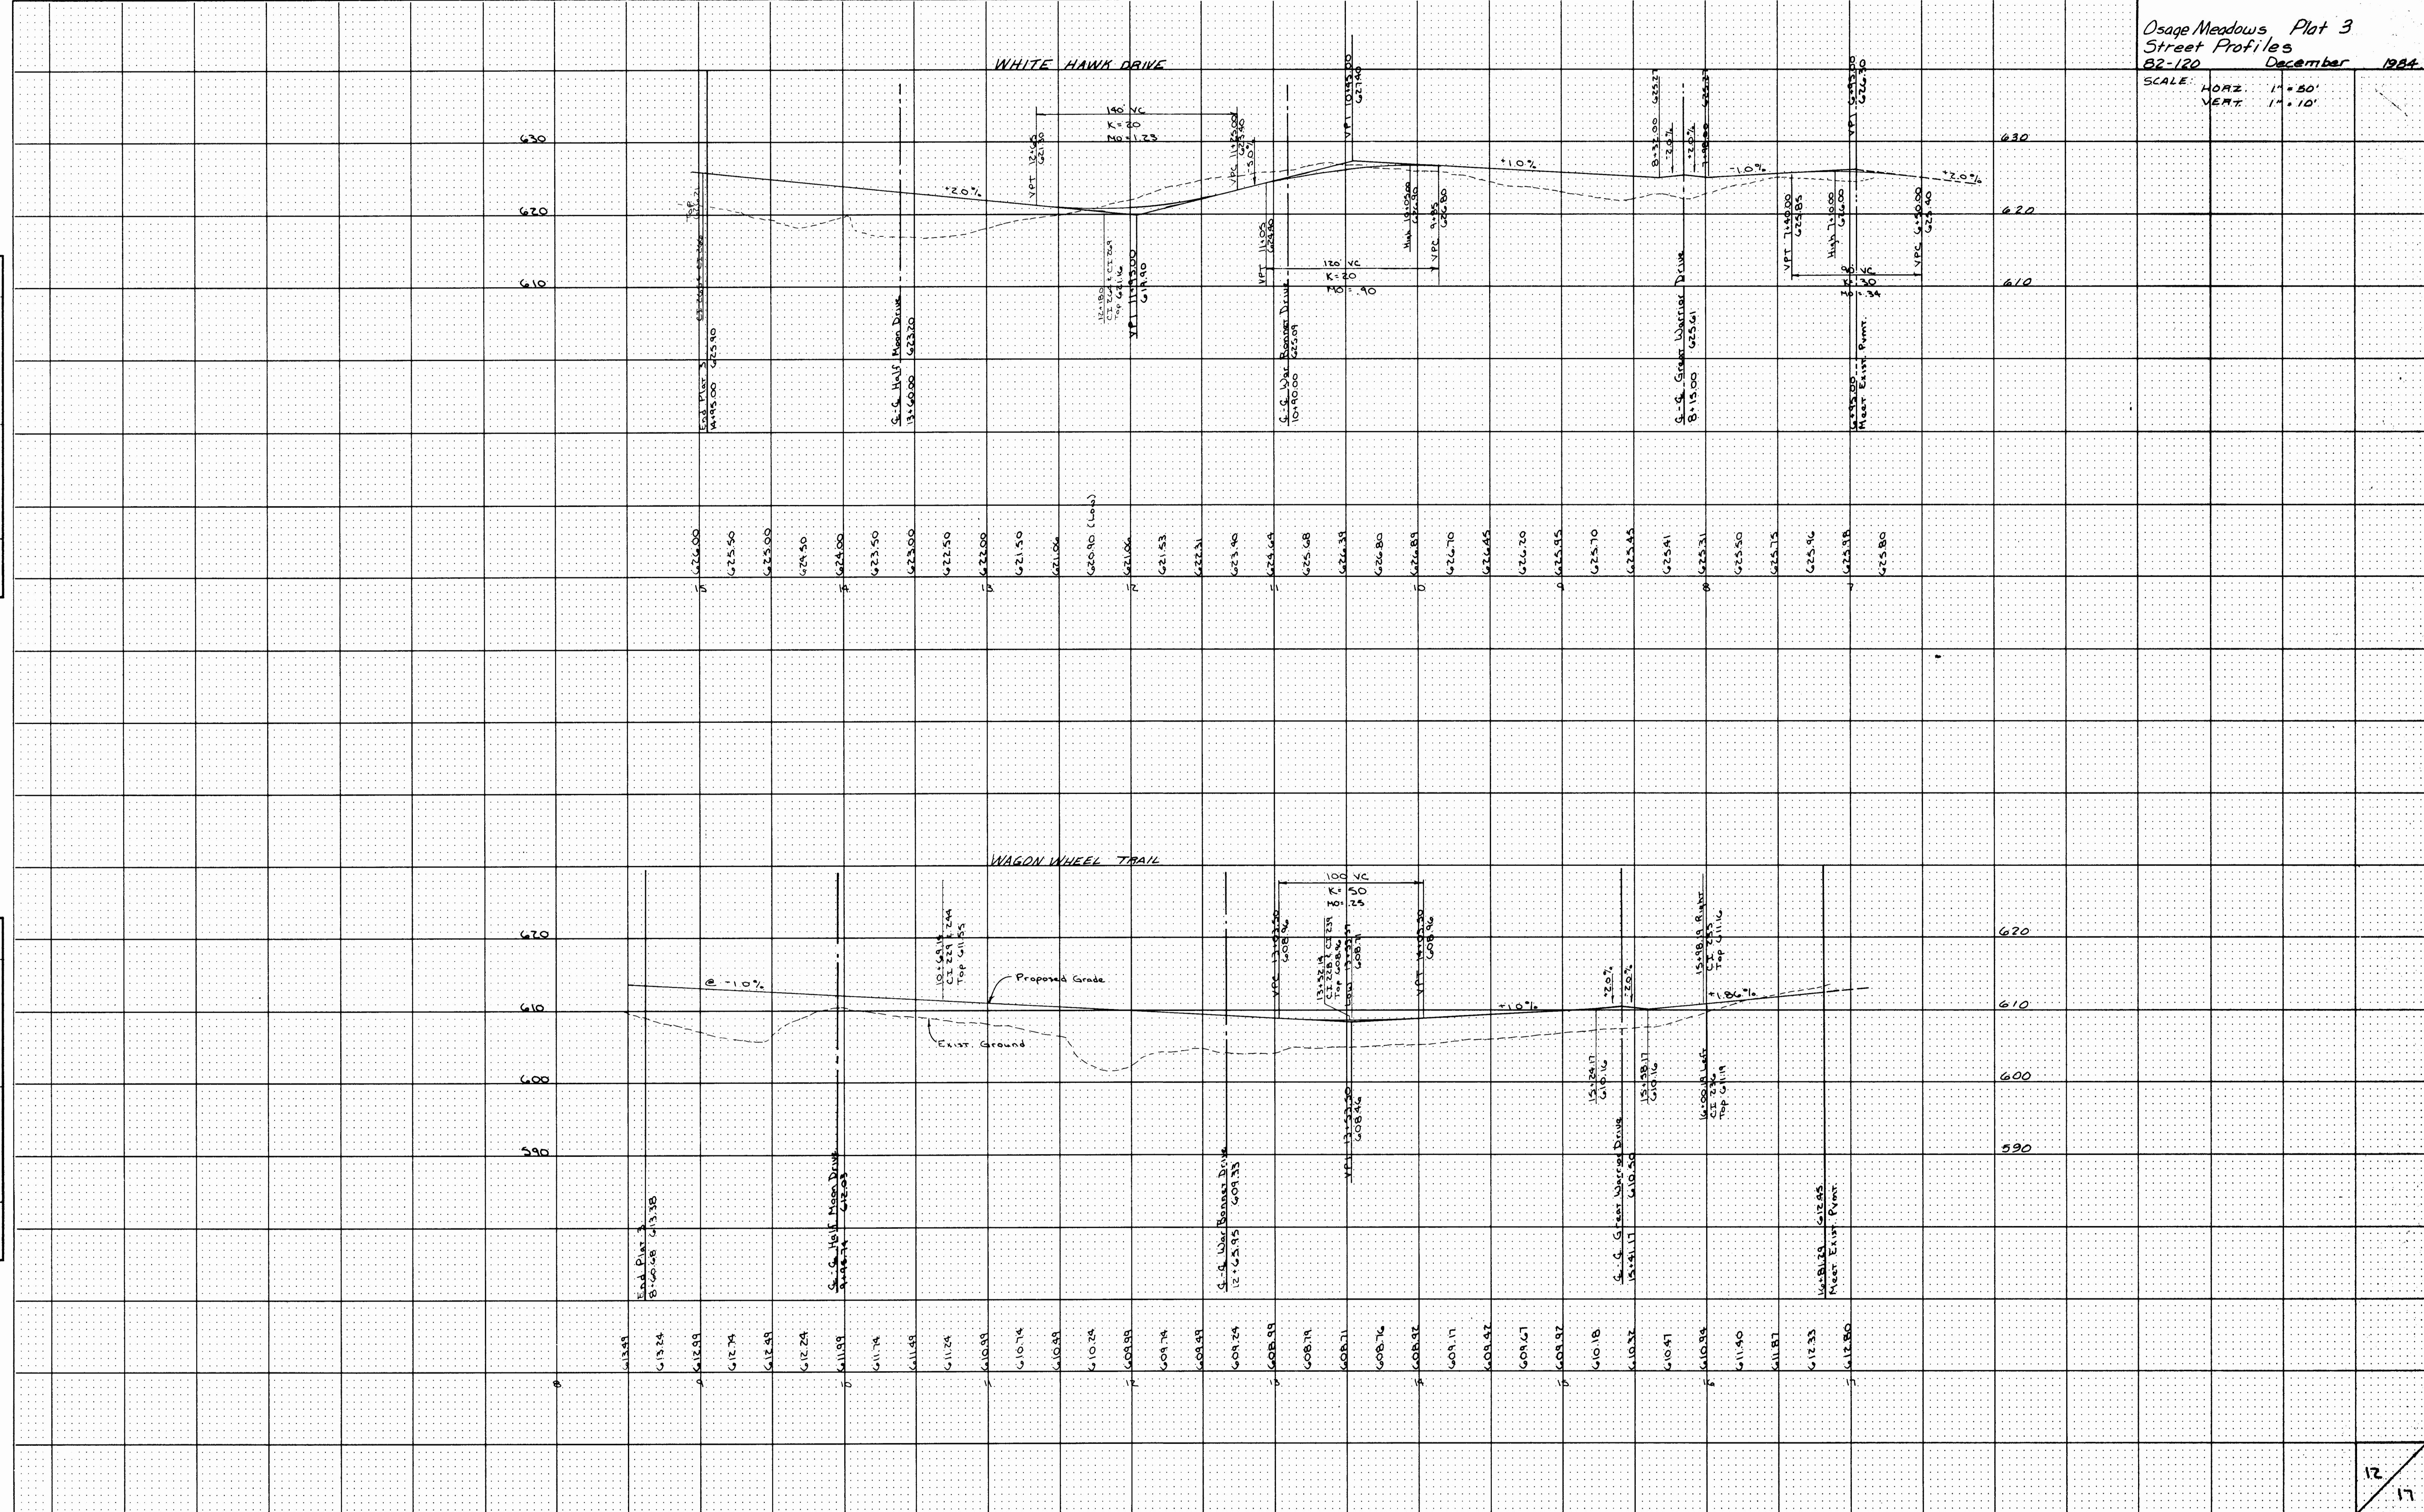

Osage Meadows Plot 3
Street Profiles
82-120 December 1984

SCALE: HORIZ 1:50'
VERT 1:10'