


ORIGINAL SURVEY	SURVEYED	BY	DATE
	PLOTTED		
	TEMPLATE		
	AREAS		
	AREAS CHECKED		

FINAL SURVEY	SURVEYED	BY	DATE
	PLOTTED		
	TEMPLATE		
	AREAS		
	AREAS CHECKED		

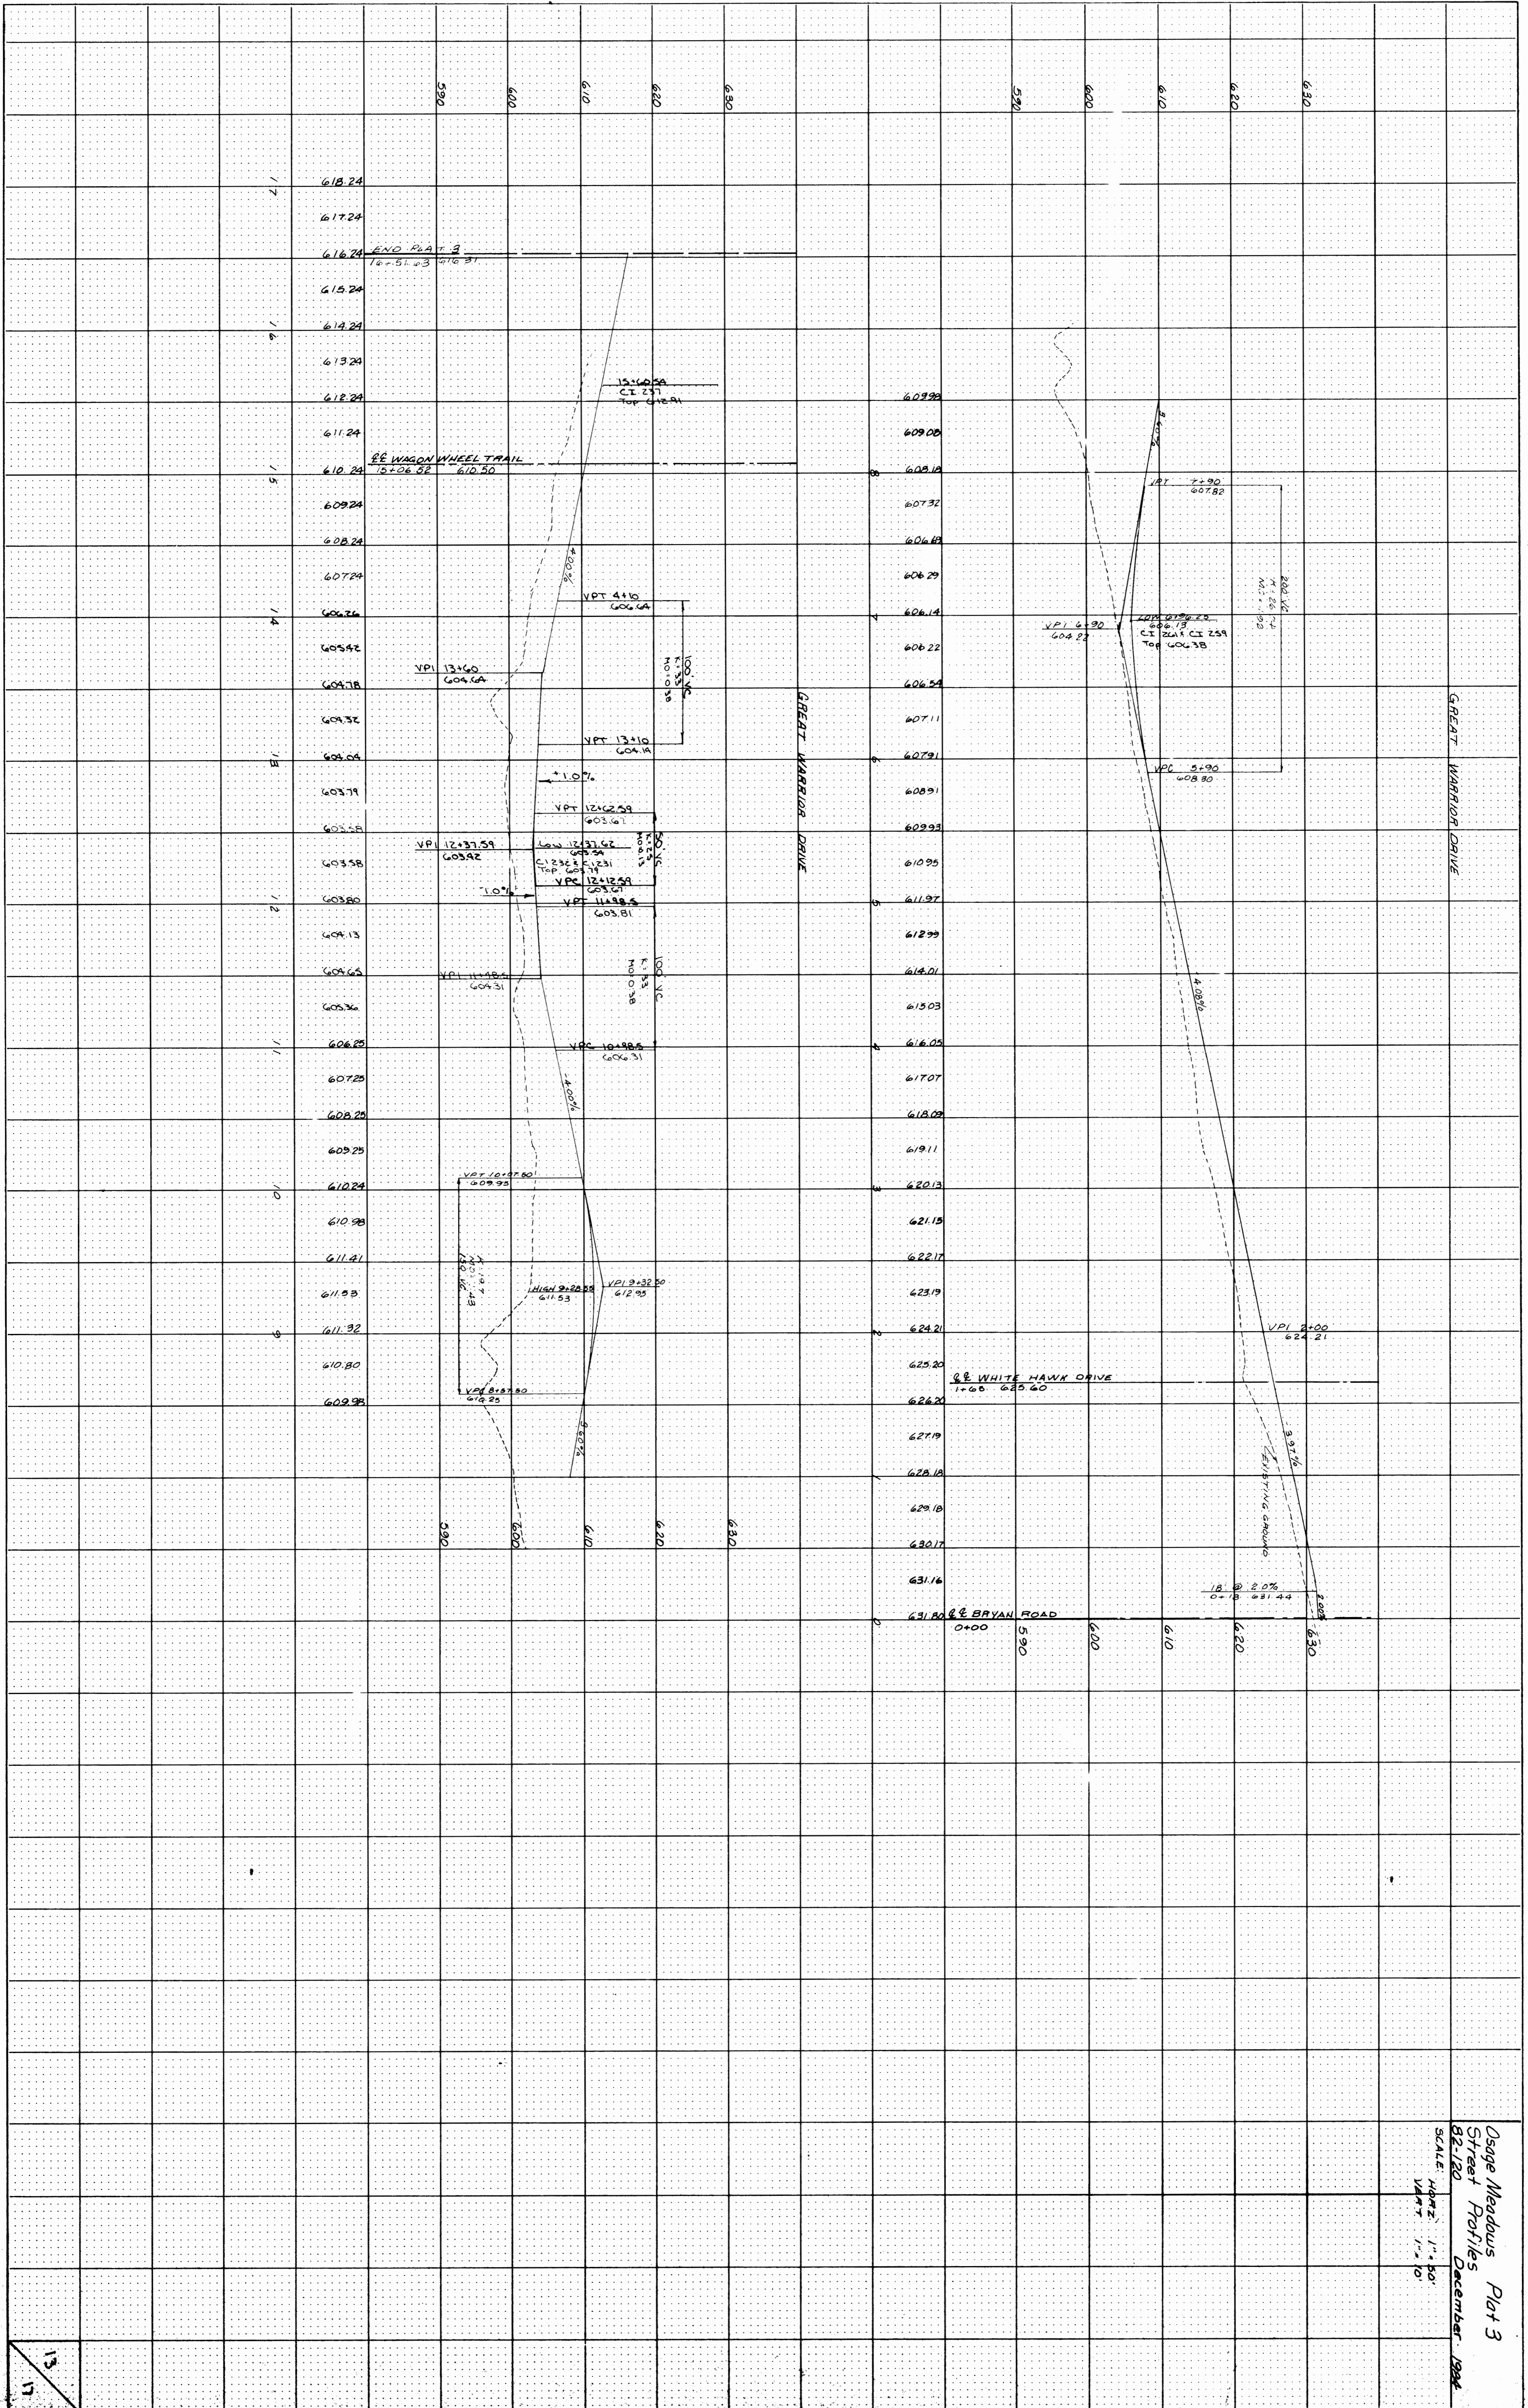

ORIGINAL FEDERAL JOB SHEET
 PLATE 3-FULL CROSS SECTION-LINE & DOT
 PRINTED IN U.S.A.

Osage Meadows Plat 3
 Street Profiles
 December, 1994
 SCALE: HORIZ. 1"=50'
 VERT. 1"=10'

13
17