



THE UNDERGROUND UTILITIES SHOWN HEREON WERE PLOTTED FROM AVAILABLE INFORMATION AND DO NOT NECESSARILY REFLECT THE ACTUAL EXISTENCE, NONEXISTENCE, SIZE, TYPE, NUMBER OR LOCATION OF THESE OR OTHER UTILITIES. THE GENERAL CONTRACTOR SHALL BE RESPONSIBLE FOR VERIFYING THE ACTUAL LOCATION OF ALL UNDERGROUND UTILITIES, SHOWN OR NOT SHOWN, AND SAID UTILITIES SHALL BE LOCATED IN THE FIELD PRIOR TO ANY GRADING, EXCAVATION OR CONSTRUCTION OF IMPROVEMENTS. THESE PROVISIONS SHALL IN NO WAY ABSOLVE ANY PARTY FROM COMPLYING WITH THE UNDERGROUND FACILITY SAFETY AND DAMAGE PREVENTION ACT, CHAPTER 319, RSMo

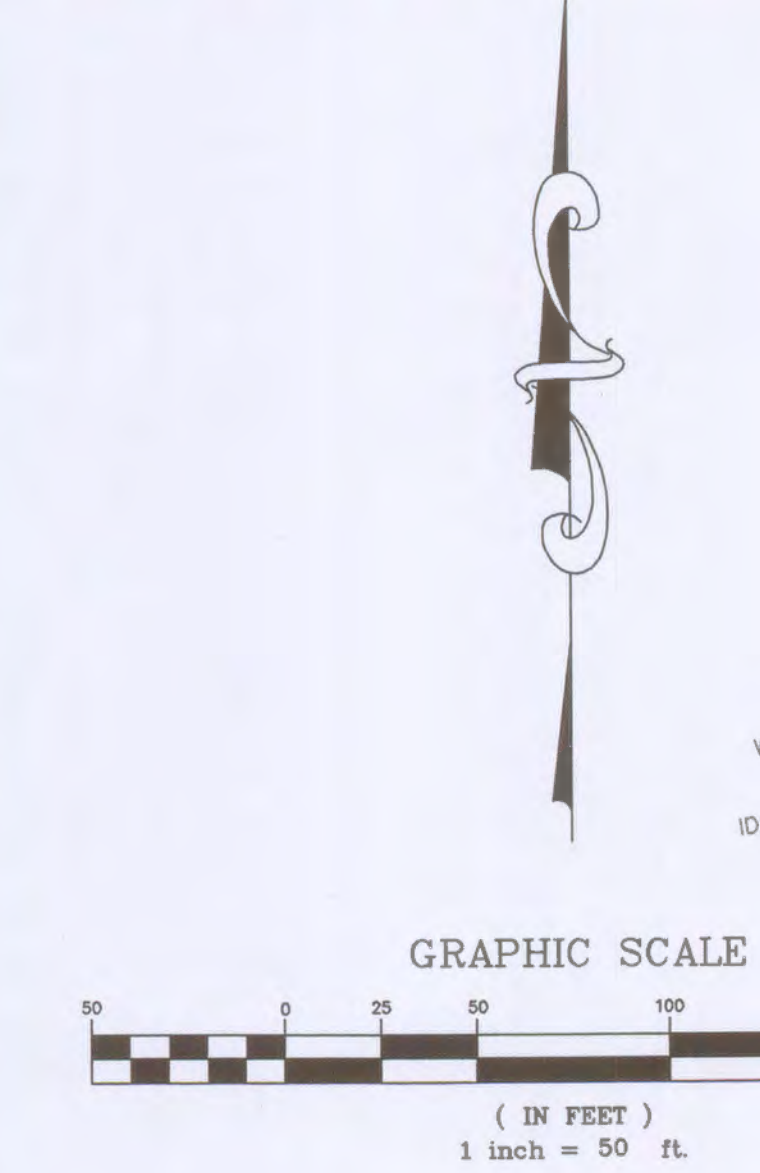

NOTE:
AN "*" WITH THE LOT NUMBER INDICATES A LOT WHICH IS MORE SUSCEPTIBLE TO STREET MOVEMENT.

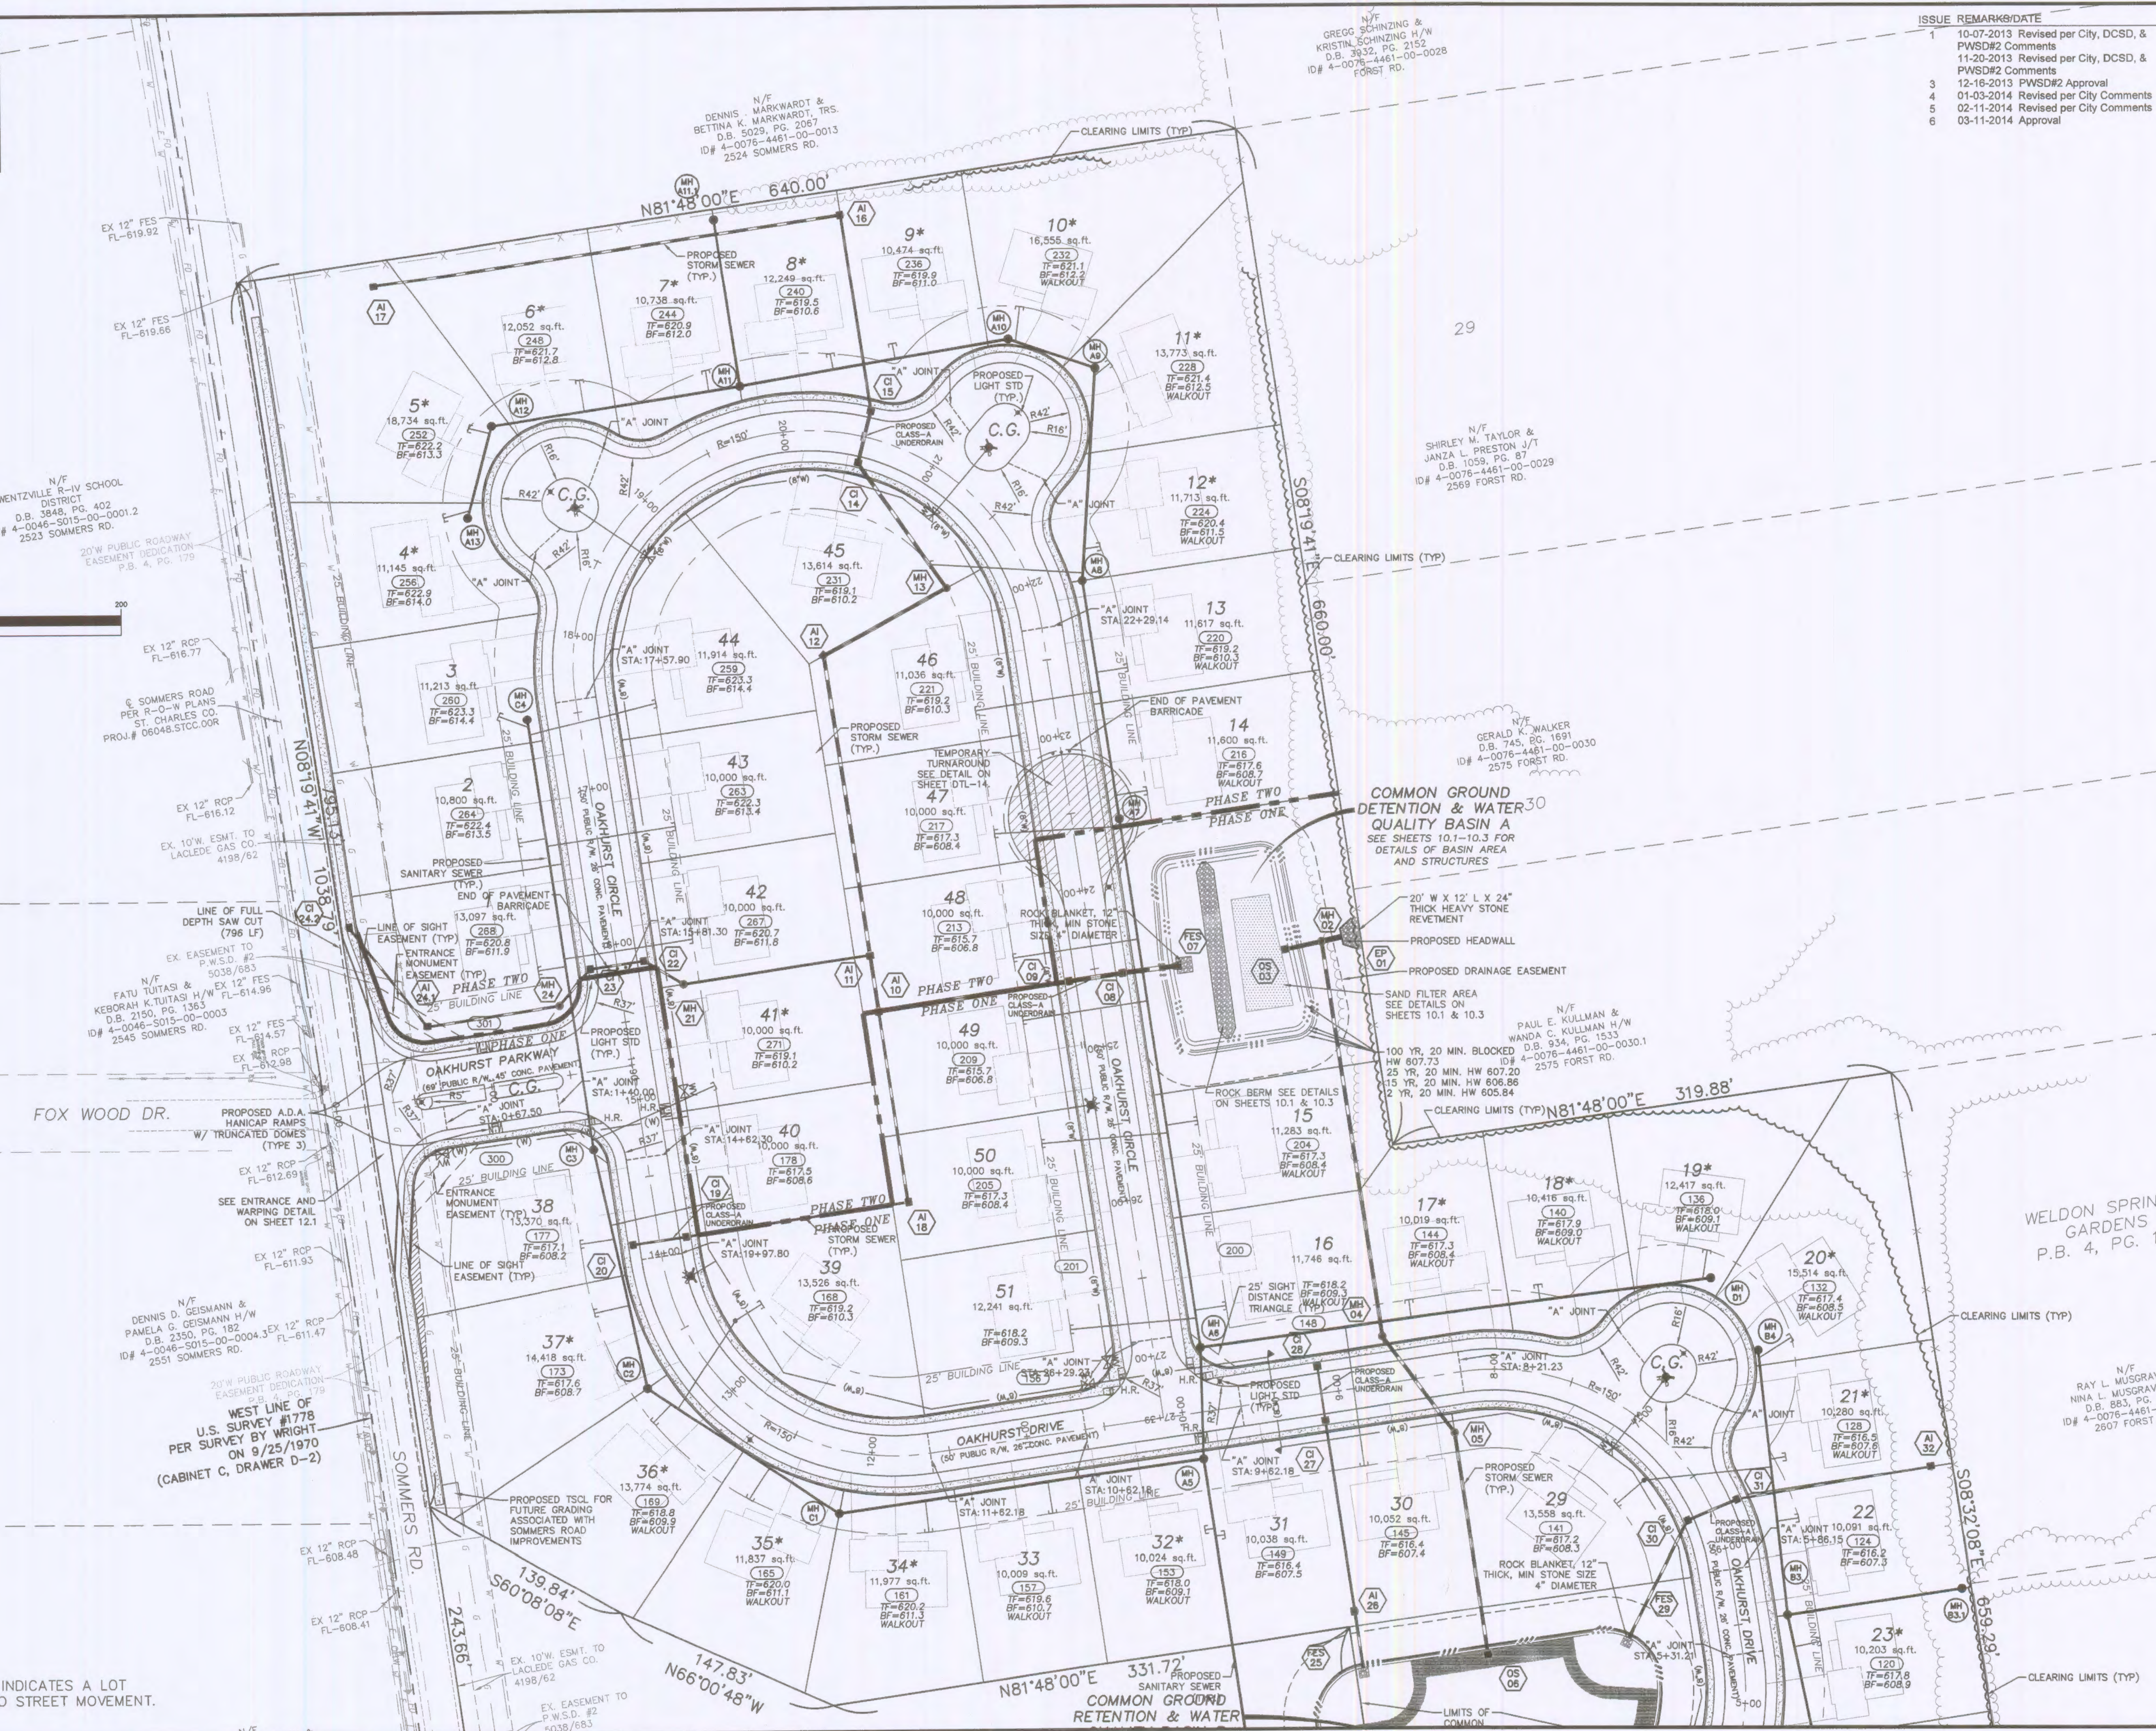

N/F GREGG SCHNITZING & KRISTIN SCHNITZING H/W
D.B. 3932, PG. 2152
ID# 4-0076-4461-00-0028
FOREST RD.

N/F DENNIS MARKWARDT & BETTINA K. MARKWARDT, TRS.
D.B. 5025, PG. 2067
ID# 4-0076-4461-00-0013
2524 SOMMERS RD.

N/F SHIRLEY M. TAYLOR & JANIZA L. PRESTON J/T
D.B. 1059, PG. 87
ID# 4-0076-4461-00-0029
2568 FORST RD.

N/F GERALD K. WALKER
D.B. 745, PG. 1591
ID# 4-0076-4461-00-0030
2575 FORST RD.

N/F PAUL E. KULLMAN & WANOA C. KULLMAN H/W
D.B. 934, PG. 1533
ID# 4-0076-4461-00-0030.1
2575 FORST RD.

WELDON SPRINGS GARDENS
P.B. 4, PG. 179

N/F RAY L. MUSGRAVE & NINA L. MUSGRAVE H/W
D.B. 883, PG. 1411
ID# 4-0076-4461-00-0027
2807 FORST DR.

ISSUE	REMARKS/DATE
1	10-07-2013 Revised per City, DCSD, & PWSD#2 Comments
2	11-20-2013 Revised per City, DCSD, & PWSD#2 Comments
3	12-16-2013 PWSD#2 Approval
4	01-03-2014 Revised per City Comments
5	02-11-2014 Revised per City Comments
6	03-11-2014 Approval

PROJECT TITLE

THE STERLING CO.
ENGINEERS & SURVEYORS
6055 New Baumgartner Road
St. Louis, Missouri 63129
Ph. 314-487-0440 Fax 314-487-8944
www.sterling-eng-sur.com
Corporate Certificate of Authority #001948

The Professional Engineer's seal and signature affixed to this sheet apply only to the material and items shown on this sheet. All drawings, instruments or other documents not including this seal and signature shall not be considered as having any part of responsibility for such items, drawings or documents as restricting the seal and signature.

Michael G. Boering
E-28643
Date: 3/11/2014
Michael G. Boering
License No. MO E-28643
Civil Engineer

LOMBARDO HOMES
2289 Technology Drive
O'Fallon, Missouri 63368
Ph. 636-265-2710

P+Z No. 207.02
City No.
Date: July 22, 2013
Job No. 12-10-284
Page No.

4.2

IMP