

ISSUE	REMARKS/DATE
1	10-07-2013 Revised per City, DCSD, & PWSD#2-Comments
2	11-20-2013 Revised per City, DCSD, & PWSD#2-Comments
3	12-16-2013 PWSD#2-Approval
4	01-03-2014 Revised per City Comments
5	02-11-2014 Revised per City Comments
6	03-11-2014 Approval

PROJECT TITLE

**OAKHURST**  
OFALLON, MISSOURI

**THE STERLING CO.**  
ENGINEERS & SURVEYORS  
5055 New Baumgartner Road  
St. Louis, Missouri 63129  
Ph 314-674-4440 Fax 314-661-8844  
www.sterling-engineers.com  
Corporate Certificate of Authority #001348

The Professional Engineer's seal and signature are required on this sheet and on all drawings, instruments or other documents not exhibiting this seal and signature shall not be considered prepared by this engineer, and the engineer expressly disclaims any and all responsibility for such plans, drawings or documents not exhibiting this seal and signature.

*[Signature]*  
Date: 3/1/2014  
Michael G. Boering  
License No. MO E-28643  
Civil Engineer


**LOMBARDO HOMES**  
2299 Technology Drive  
OFallon, Missouri 63368  
Ph. 636-265-2710

SANITARY SEWER PROFILES

P+Z No. 207.02  
City No.  
Date: July 22, 2013  
Job No. 12-10-284  
Page No.

7.2

IMP

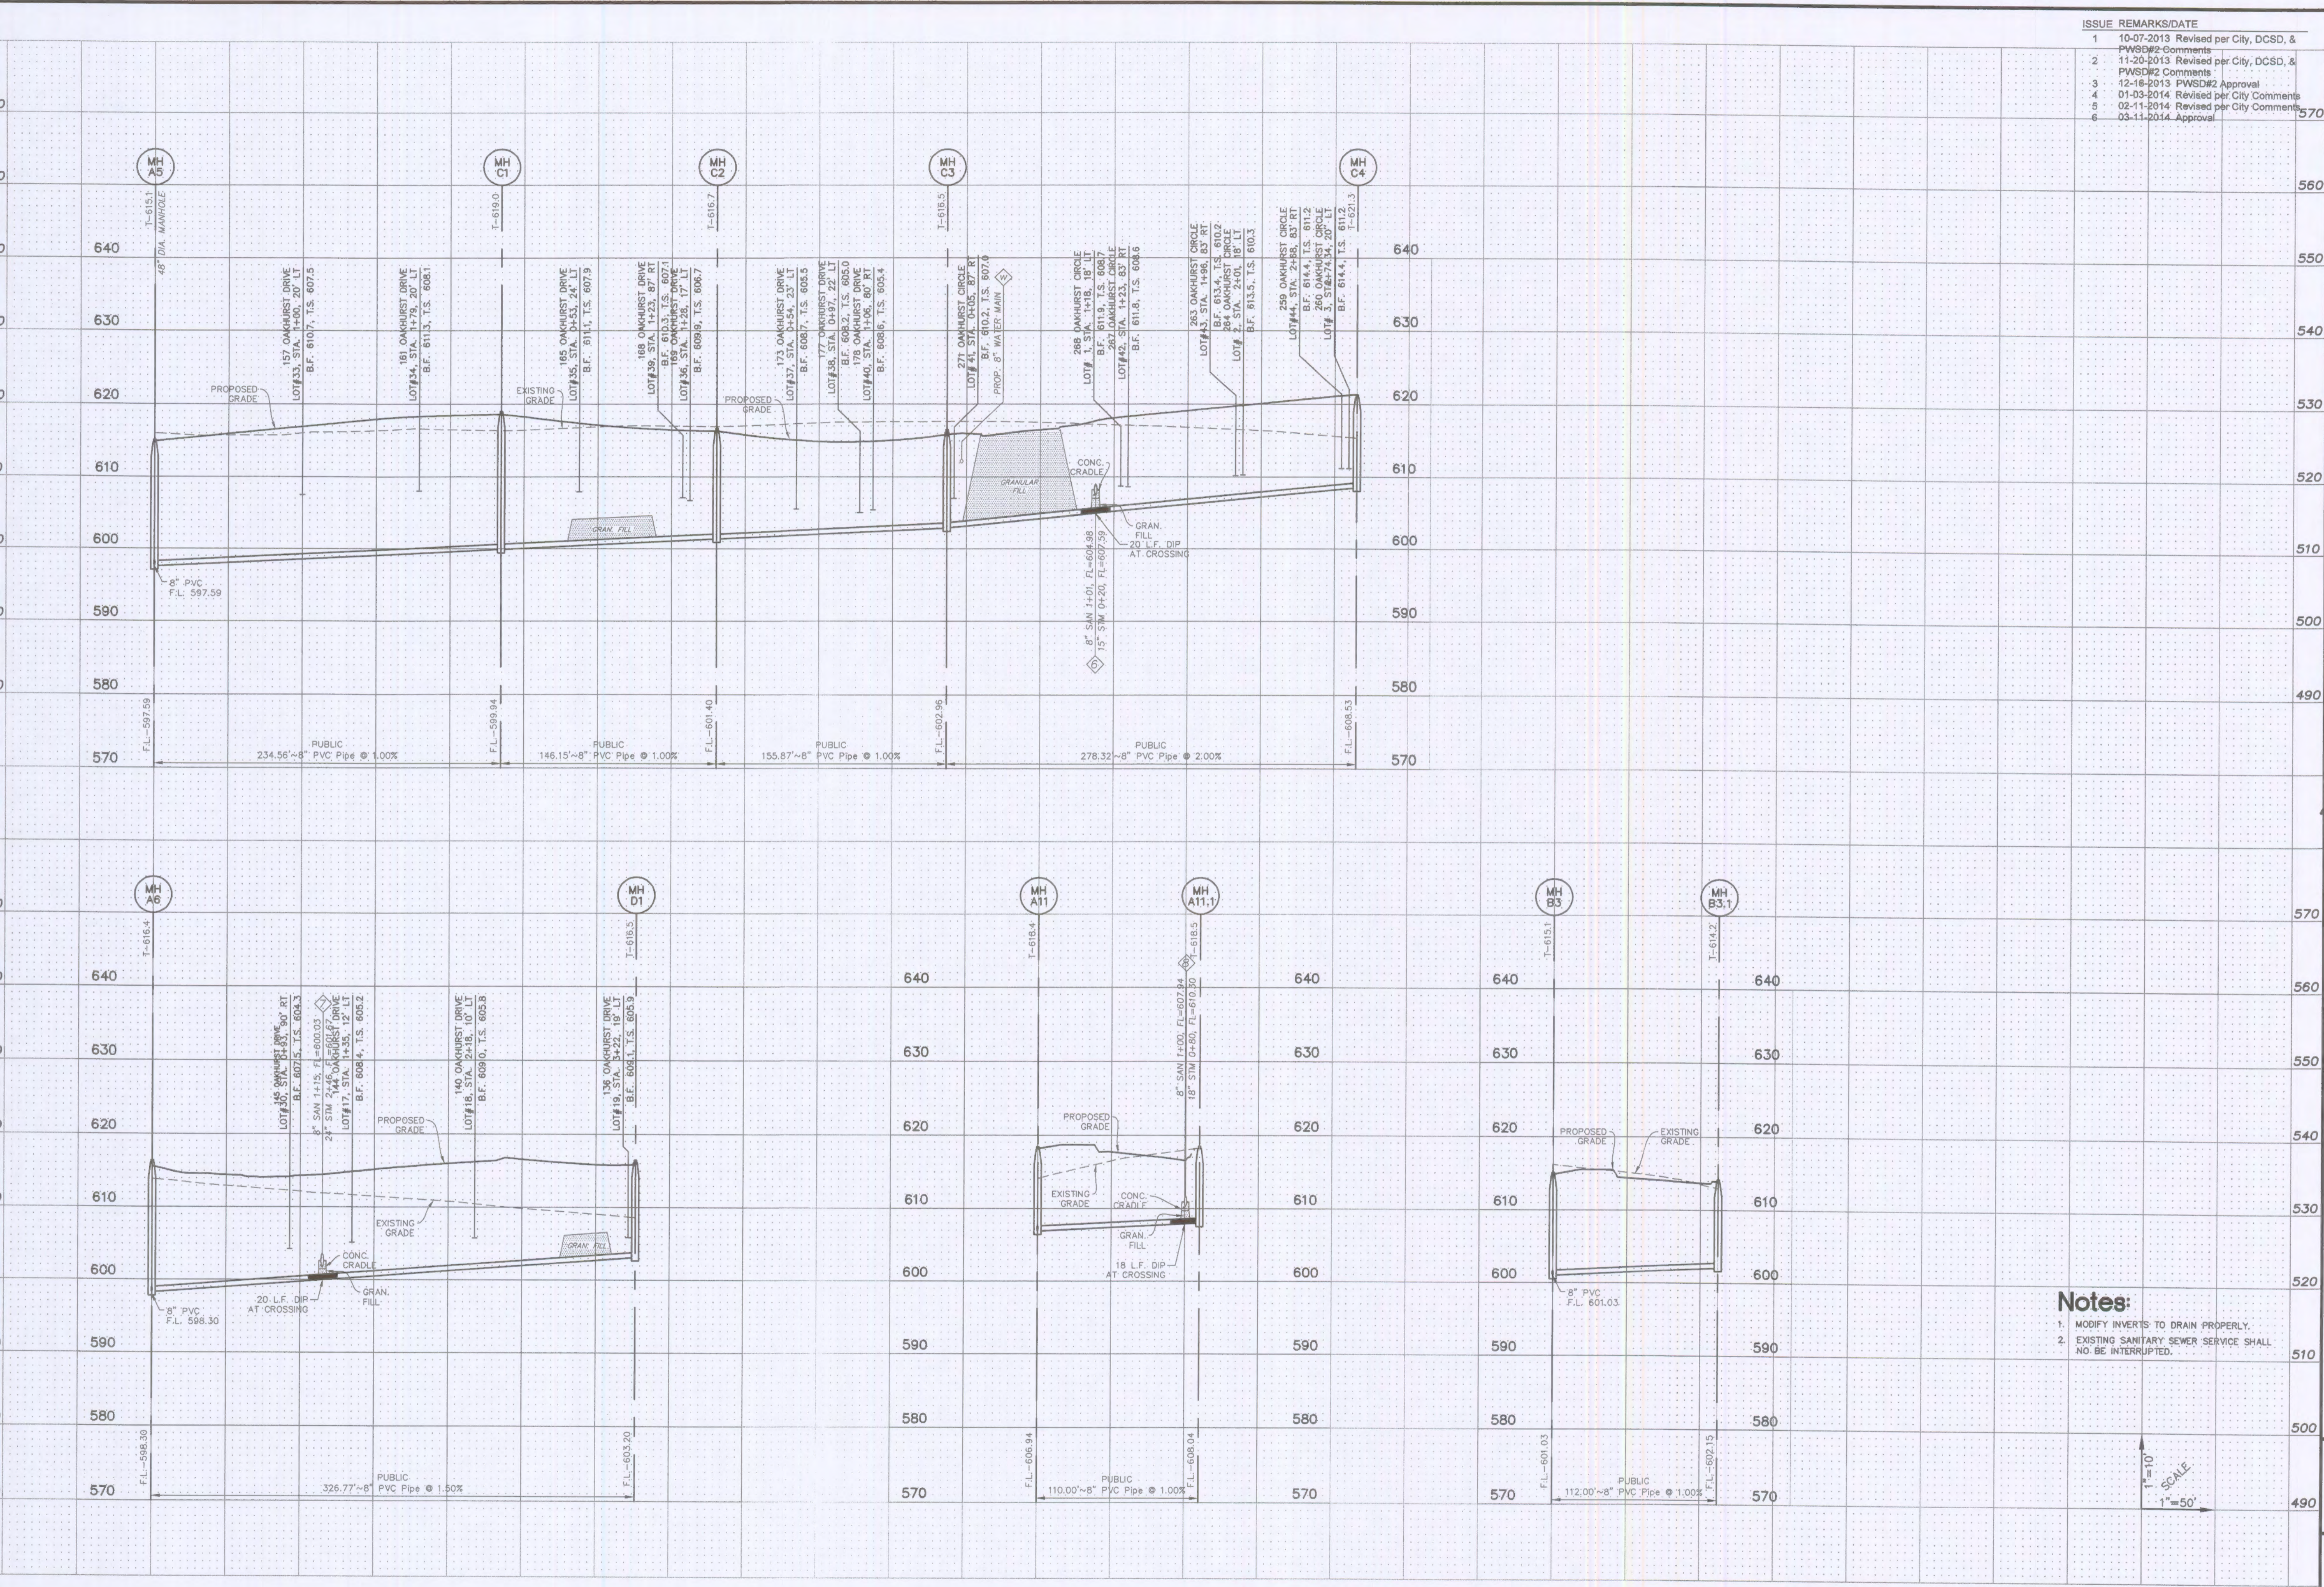

**Notes:**  
1. MODIFY INVERTS TO DRAIN PROPERLY.  
2. EXISTING SANITARY SEWER SERVICE SHALL NOT BE INTERRUPTED.

1"=10'  
1"=50'