


ISSUE	REMARKS/DATE
1	10-07-2013 Revised per City, DCSD, & PWSD#2 Comments
2	11-20-2013 Revised per City, DCSD, & PWSD#2 Comments
3	12-16-2013 PWSD#2 Approval
4	01-03-2014 Revised per City Comments
5	02-11-2014 Revised per City Comments
6	03-11-2014 Approval

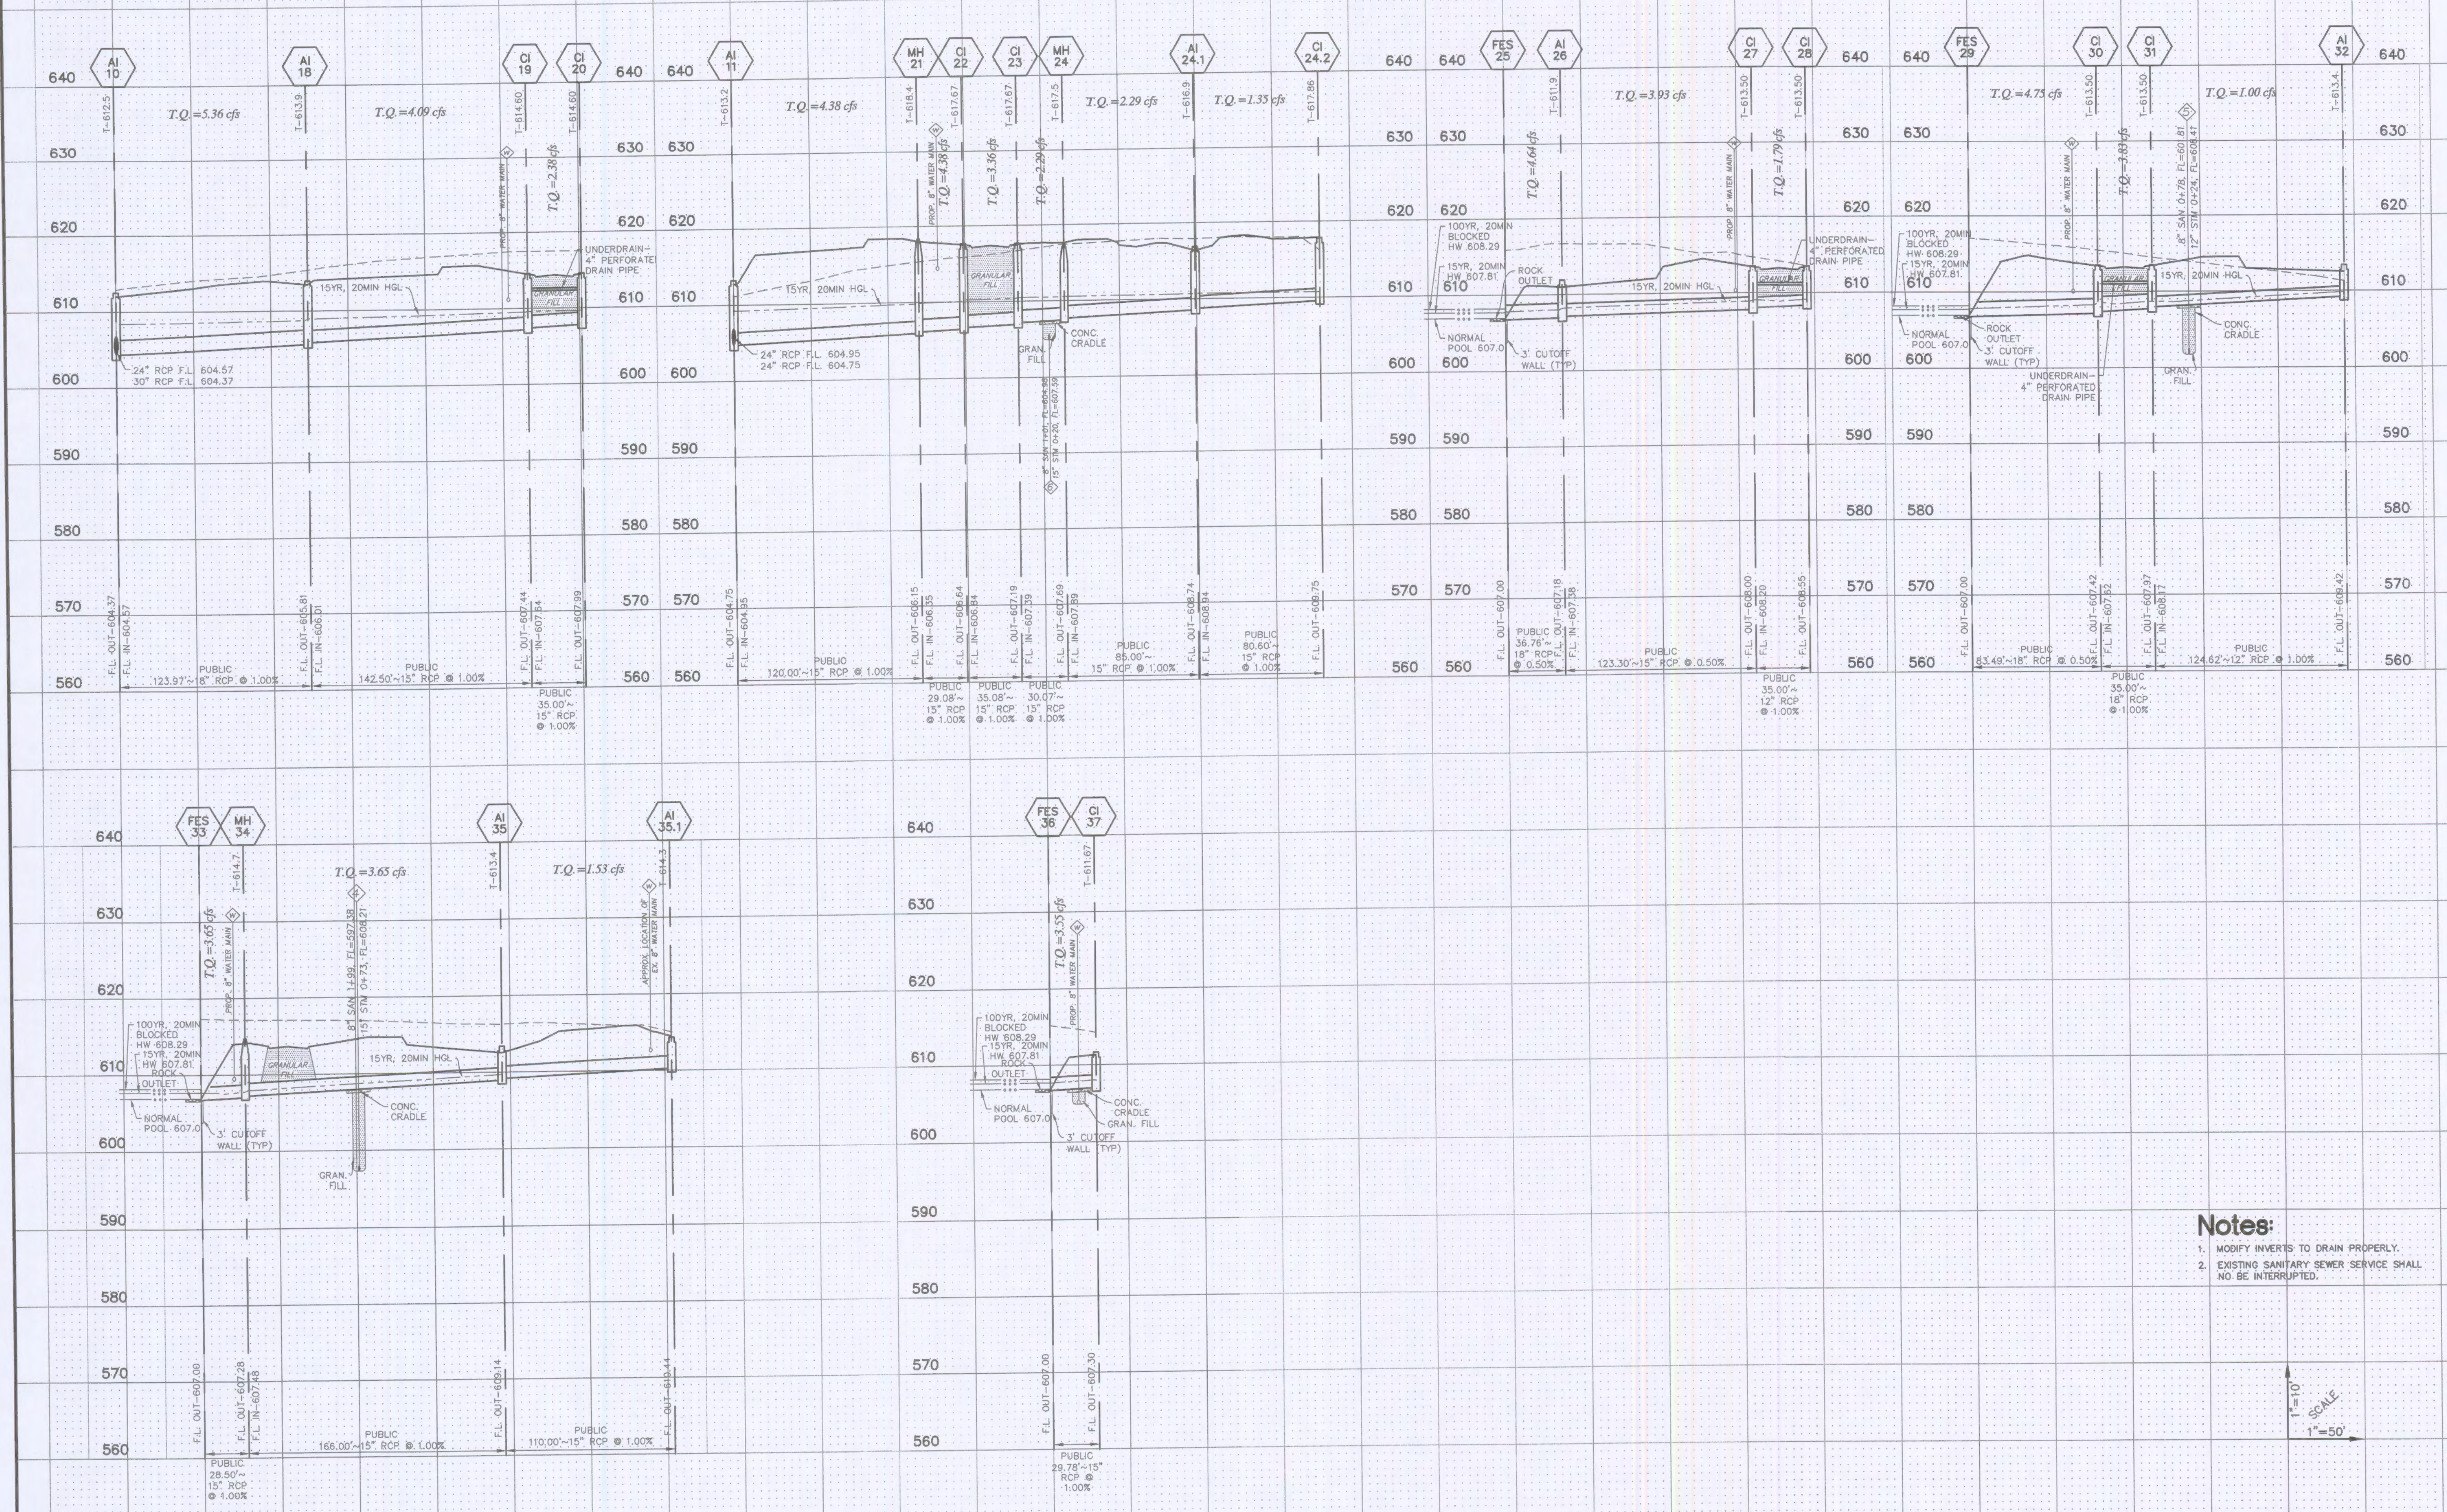


PROJECT TITLE

**OAKHURST**  
OF FALLON, MISSOURI

**THE STERLING CO.**  
ENGINEERS & SURVEYORS  
5055 New Baumgartner Road  
St. Louis, Missouri 63114-4878-9044  
Ph 314-487-8944  
www.sterling-eng-srv.com  
Corporate Certificate of Authority #001348

The Professional Engineer's seal and signature shall be on this sheet. All drawings, instruments or other documents not exhibiting this seal and signature shall not be considered prepared by this engineer, and the engineer expressly disclaims any responsibility for such drawings, instruments or documents not exhibiting this seal and signature.

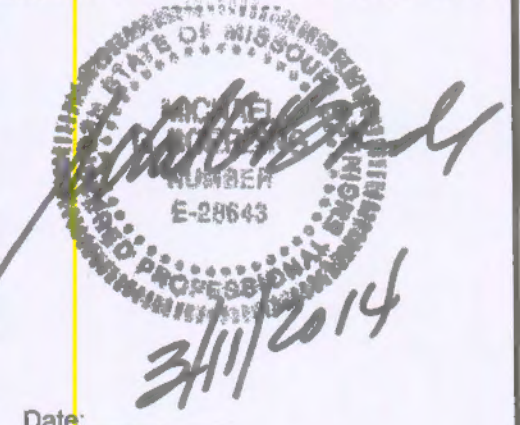

Date: 3/11/2014  
Michael G. Boering  
License No. MO E-28643  
Civil Engineer

**LOMBARDO HOMES**  
2299 Technology Drive  
O'Fallon, Missouri 63368  
Ph. 636-265-2710

STORM SEWER PROFILES

**Notes:**

1. MODIFY INVERTS TO DRAIN PROPERLY.
2. EXISTING SANITARY SEWER SERVICE SHALL NOT BE INTERRUPTED.

1"=10'  
SCALE  
1"=50'

P+Z No. 207.02  
City No.  
Date: July 22, 2013  
Job No. 12-10-284

Page No.

8.2

IMP