
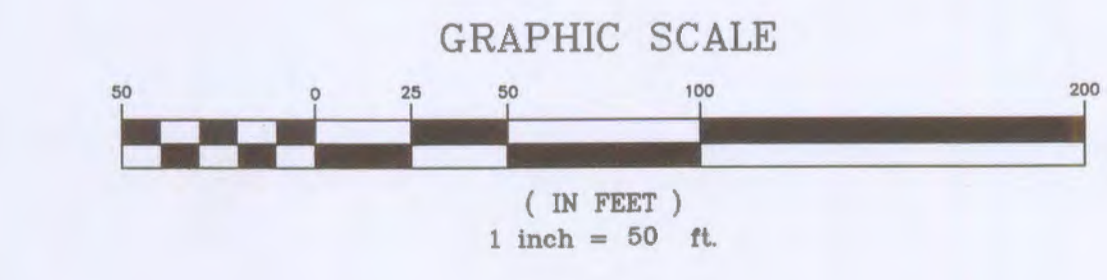


THE UNDERGROUND UTILITIES SHOWN HEREON WERE LOCATED FROM AVAILABLE INFORMATION AND DO NOT NECESSARILY REFLECT THE ACTUAL EXISTENCE, NONEXISTENCE, SIZE, TYPE, NUMBER OR LOCATION OF THESE OR OTHER UTILITIES. THE GENERAL CONTRACTOR SHALL BE RESPONSIBLE FOR VERIFYING THE ACTUAL LOCATION OF ALL UNDERGROUND UTILITIES, SHOWN OR NOT SHOWN, AND SAID UTILITIES SHALL BE LOCATED IN THE FIELD PRIOR TO ANY GRADING, EXCAVATION OR CONSTRUCTION OF IMPROVEMENTS. THESE PROVISIONS SHALL NOT ABSOLVE ANY PARTY FROM COMPLYING WITH THE UNDERGROUND FACILITY SAFETY AND DAMAGE PREVENTION ACT, CHAPTER 319, RSMo

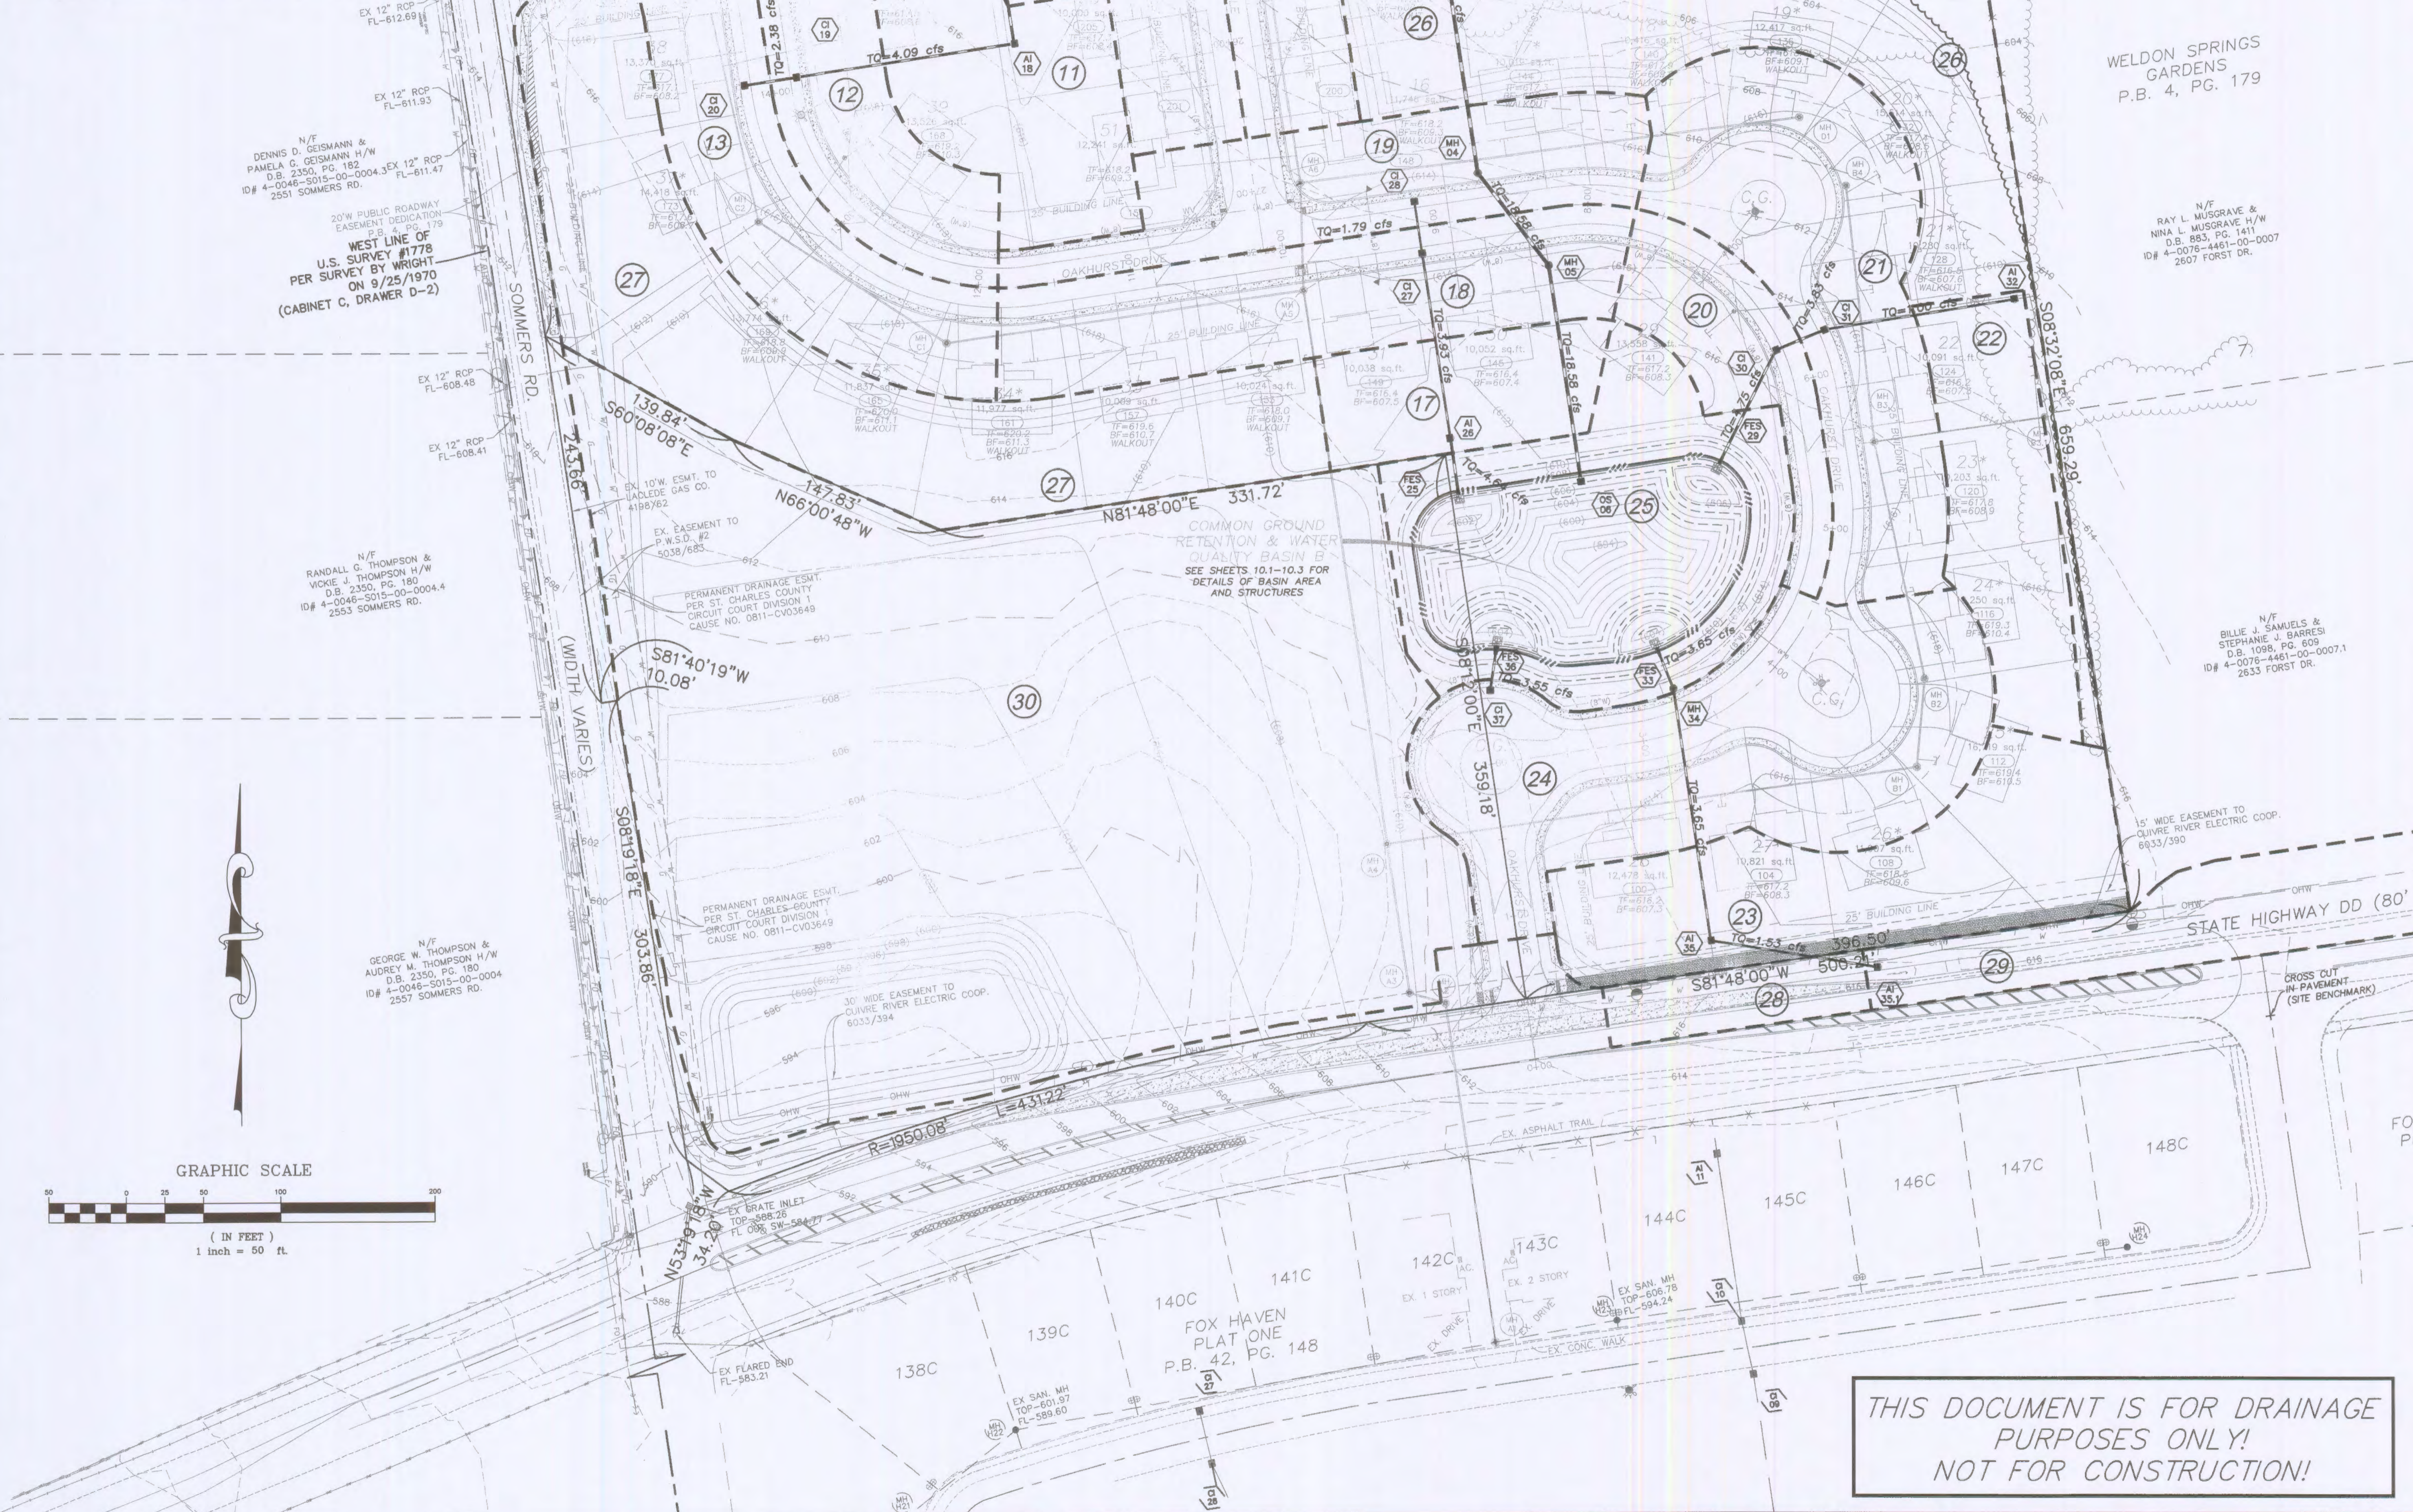

ISSUE	REMARKS/DATE
1	10-07-2013 Revised per City, DCSD, & PWSD#2 Comments
2	11-26-2013 Revised per City, DCSD, & PWSD#2 Comments
3	12-16-2013 PWSD#2 Approval
4	01-03-2014 Revised per City Comments
5	02-11-2014 Revised per City Comments
6	03-11-2014 Approval

PROJECT TITLE  
**OAKHURST**  
OF FALLON, MISSOURI

THE **STERLING** CO.  
ENGINEERS & SURVEYORS  
5055 New Baumgardner Road  
St. Louis, Missouri 63129  
Ph 314-487-0440 Fax 314-487-8944  
www.sterling-eng-sur.com  
Corporate Certificate of Authority #001348

The Professional Engineer's seal and signature shall be in this sheet and shall be in the material and name shown on this sheet. All drawings, instruments or other documents not exhibiting date and signature shall not be considered created by this engineer, and the engineer's signature shall be in the material and name shown on this sheet. No documents not exhibiting this seal and signature.

*[Signature]*  
3/11/2014

Date:  
Michael G. Boerding  
License No. MO E-28643  
Civil Engineer

LOMBARDO HOMES  
2299 Technology Drive  
OFallon, Missouri 63368  
Ph. 636-265-2710

DRAINAGE AREA MAP

P+Z No. 207.02  
City No.  
Date: July 22, 2013  
Job No. 12-10-284  
Page No. **9.1**

THIS DOCUMENT IS FOR DRAINAGE PURPOSES ONLY!  
NOT FOR CONSTRUCTION!