

ISSUE	REMARKS/DATE
1	10-07-2013 Revised per City, DCSD, & PWSD#2 Comments
2	11-20-2013 Revised per City, DCSD, & PWSD#2 Comments
3	12-16-2013 PWSD#2 Approval
4	01-03-2014 Revised per City Comments
5	02-11-2014 Revised per City Comments
6	03-11-2014 Approval




PROJECT TITLE

OAKHURST
OF FALLON, MISSOURI

THE **STERLING** CO.
ENGINEERS & SURVEYORS
5055 New Baumgartner Road
St. Louis, Missouri 63129
Ph. 314-487-0440 Fax 314-487-8944
www.sterling-eng-survey.com
Corporate Certificate of Authority #001348

The Professional Engineer's seal and signature offered to this sheet apply only to the material and items shown on this sheet. All drawings, instruments or other documents not exhibiting this seal and signature shall not be considered approved by this engineer, and the engineer expressly disclaims any and all responsibility for such drawings or documents not exhibiting this seal and signature.

Date: 3/11/2014
Michael G. Boerling
License No. MO E-28643
Civil Engineer

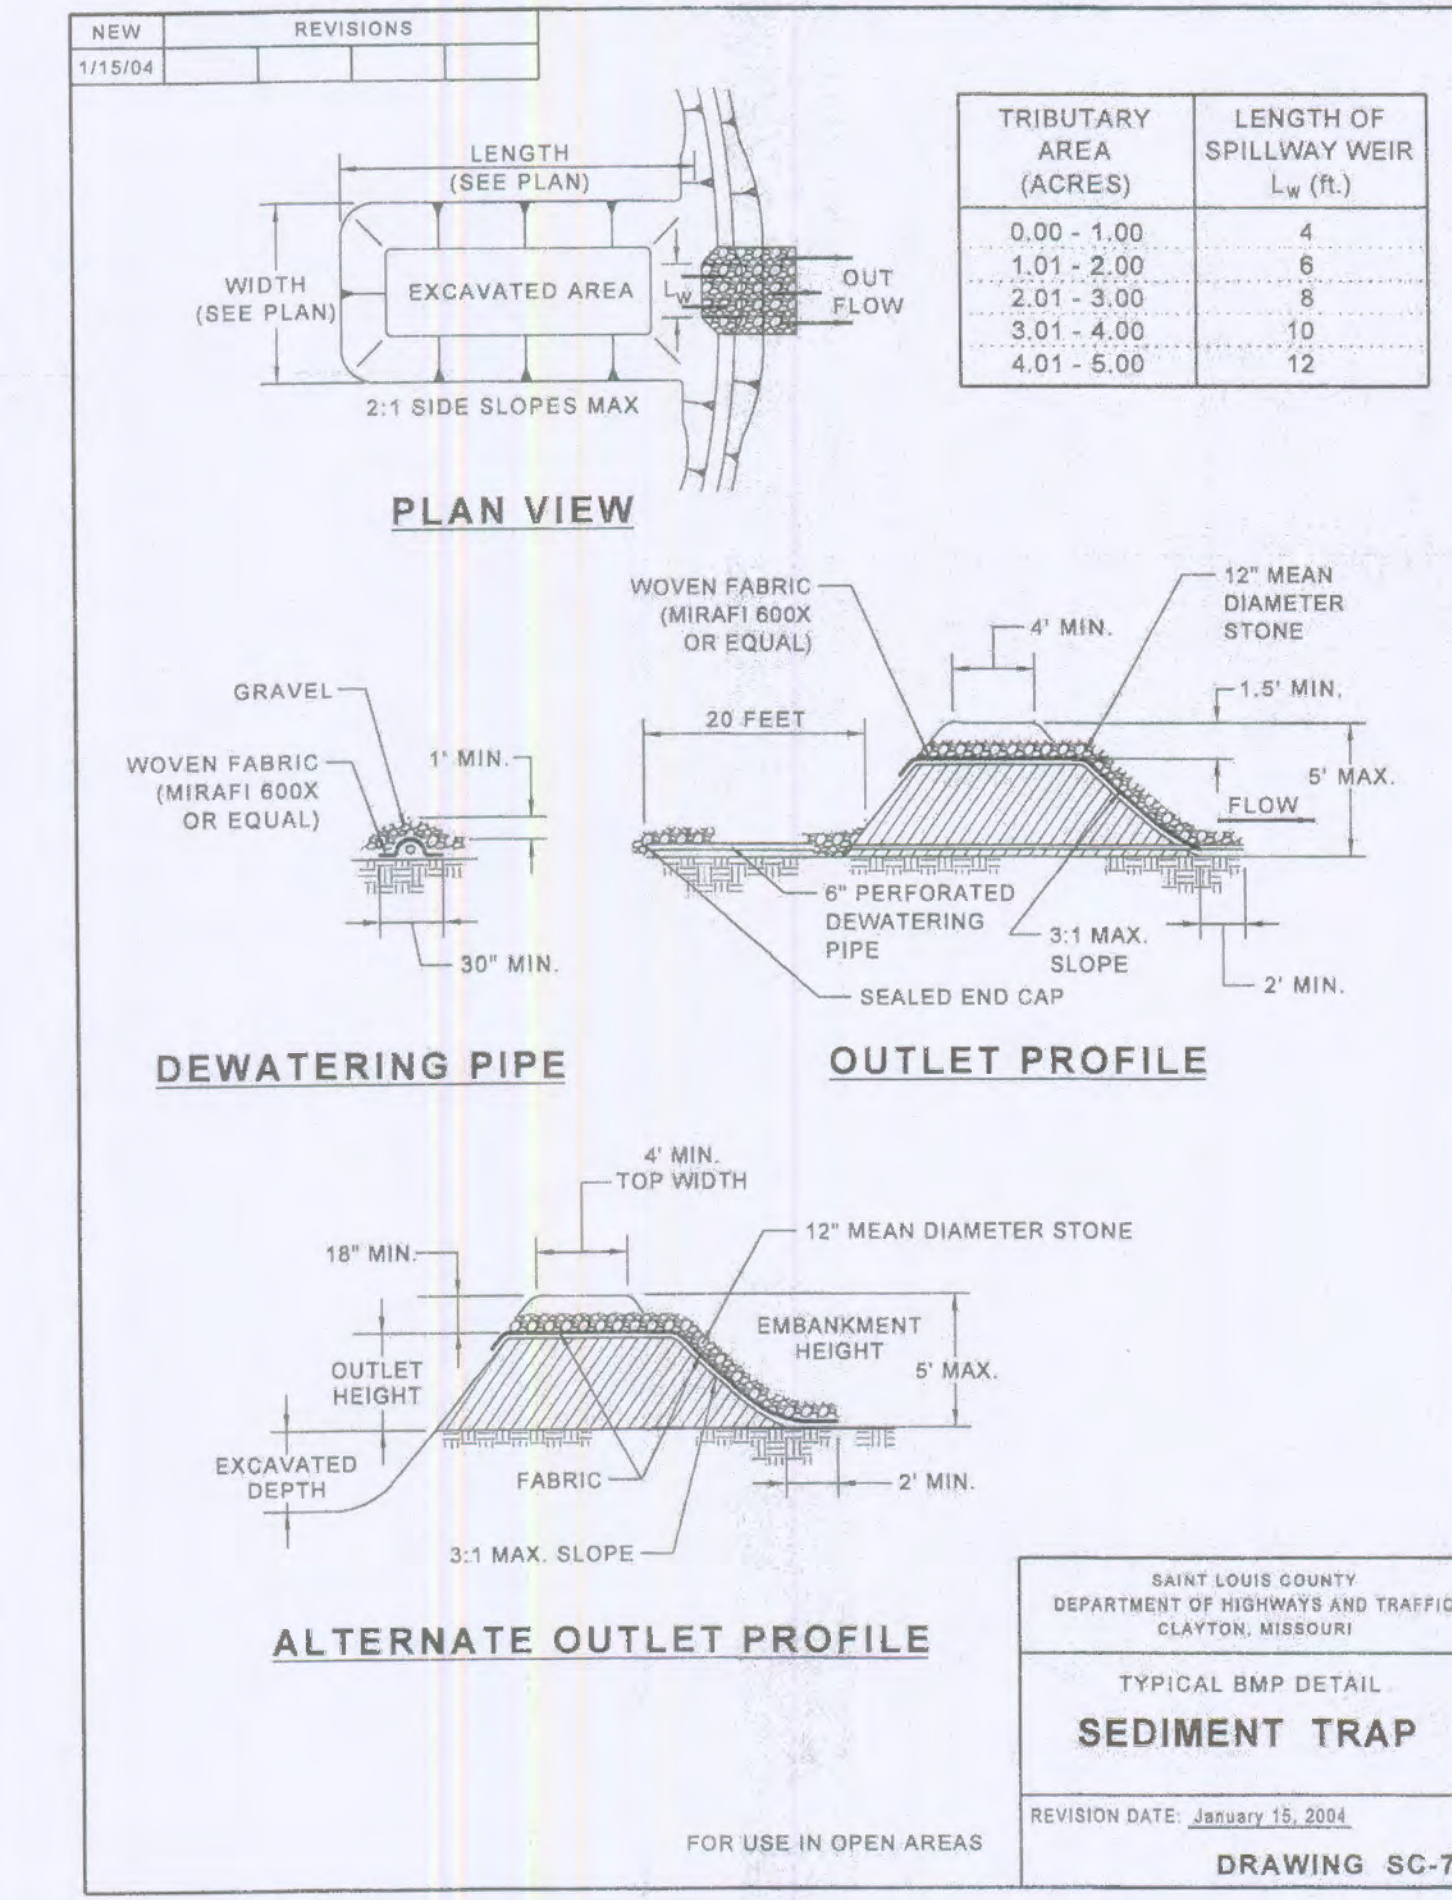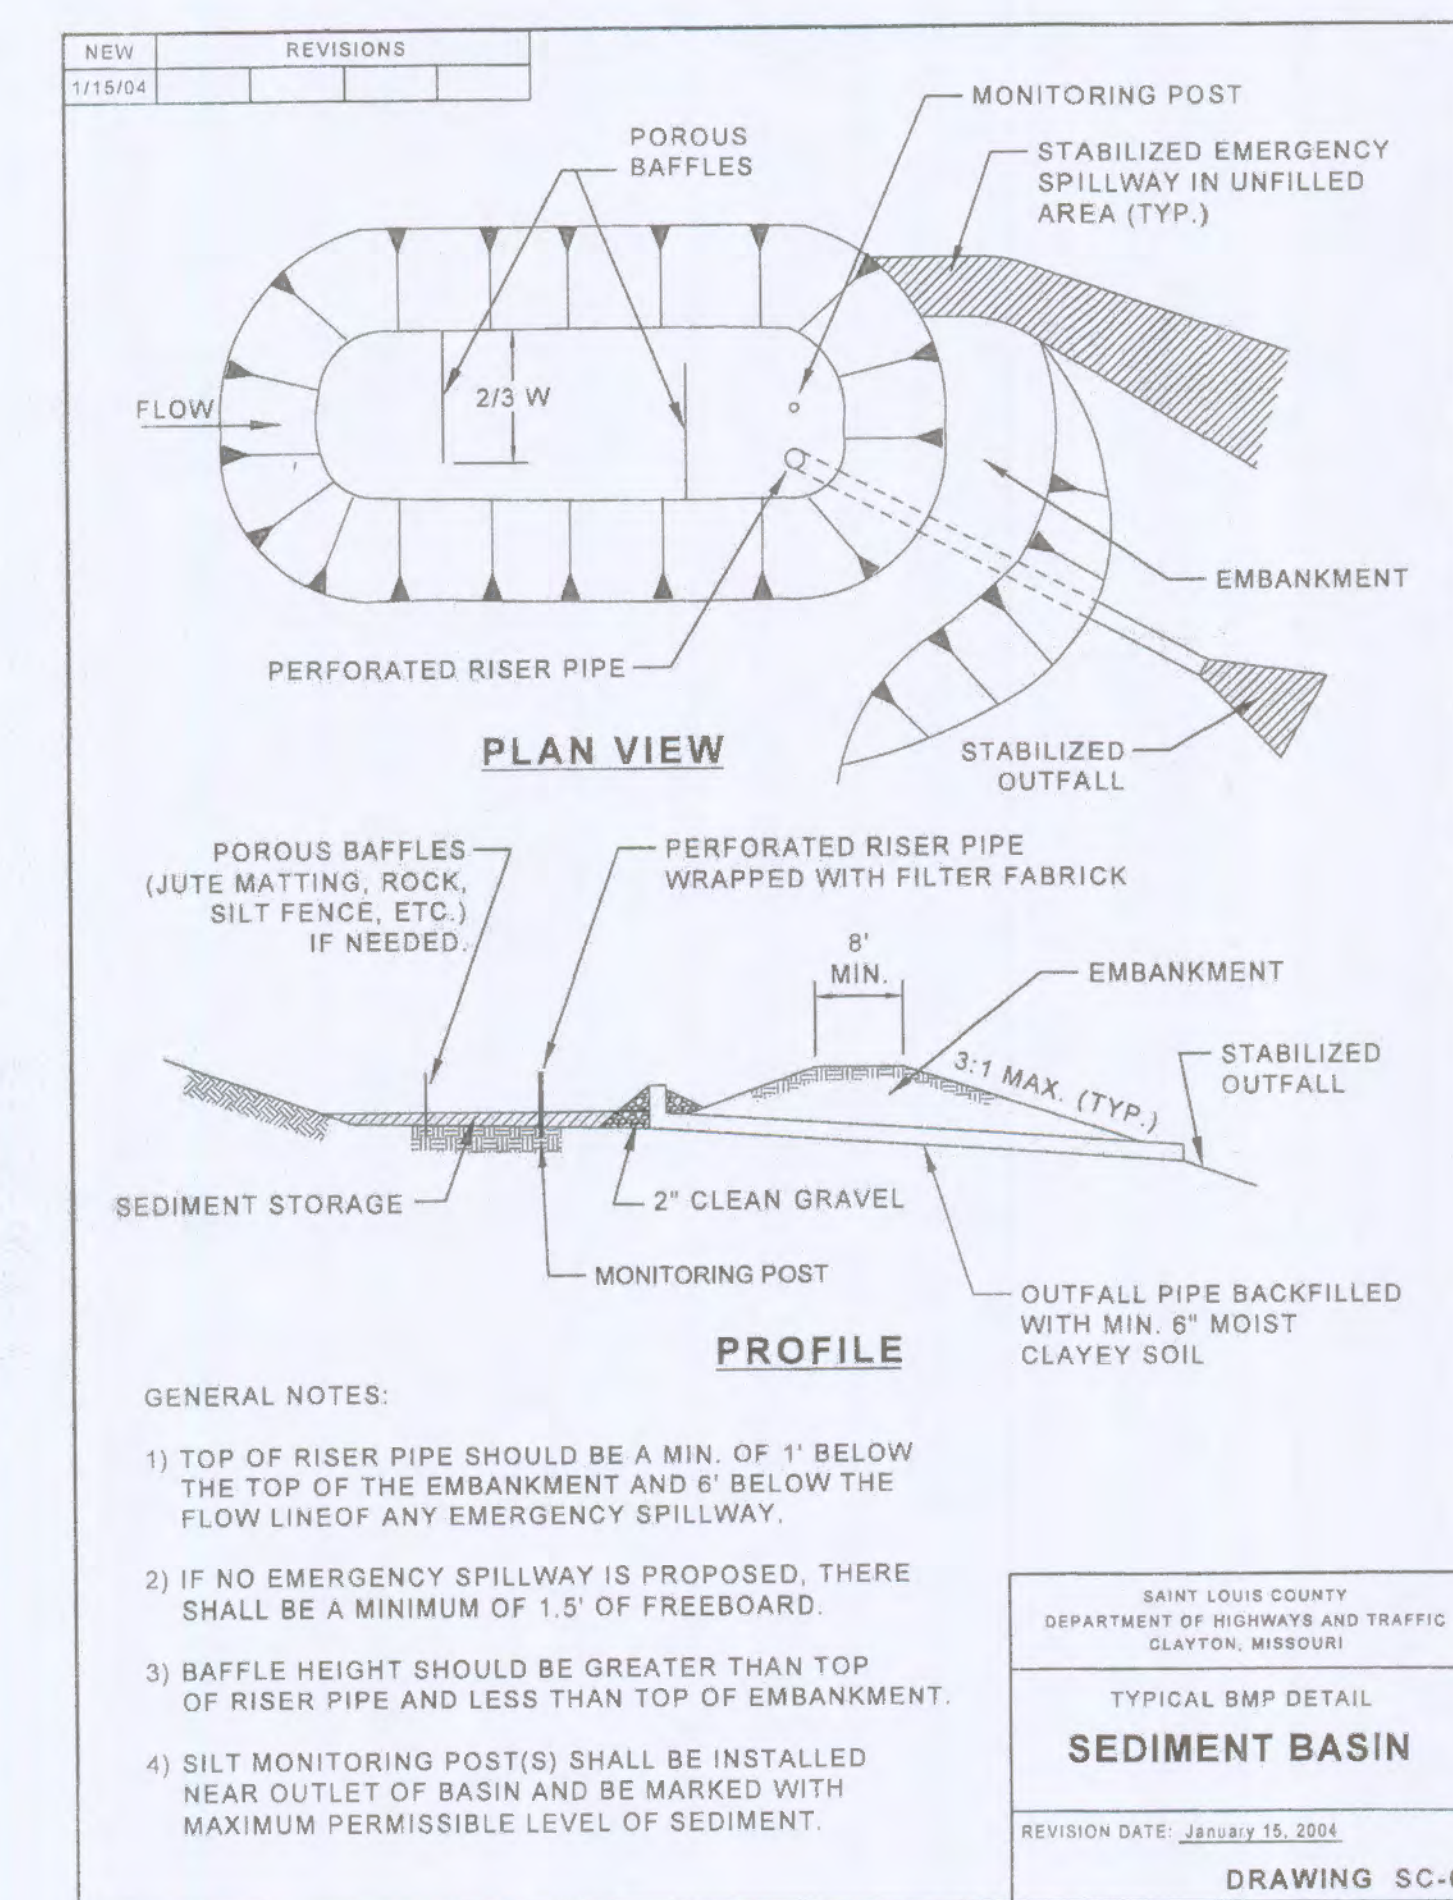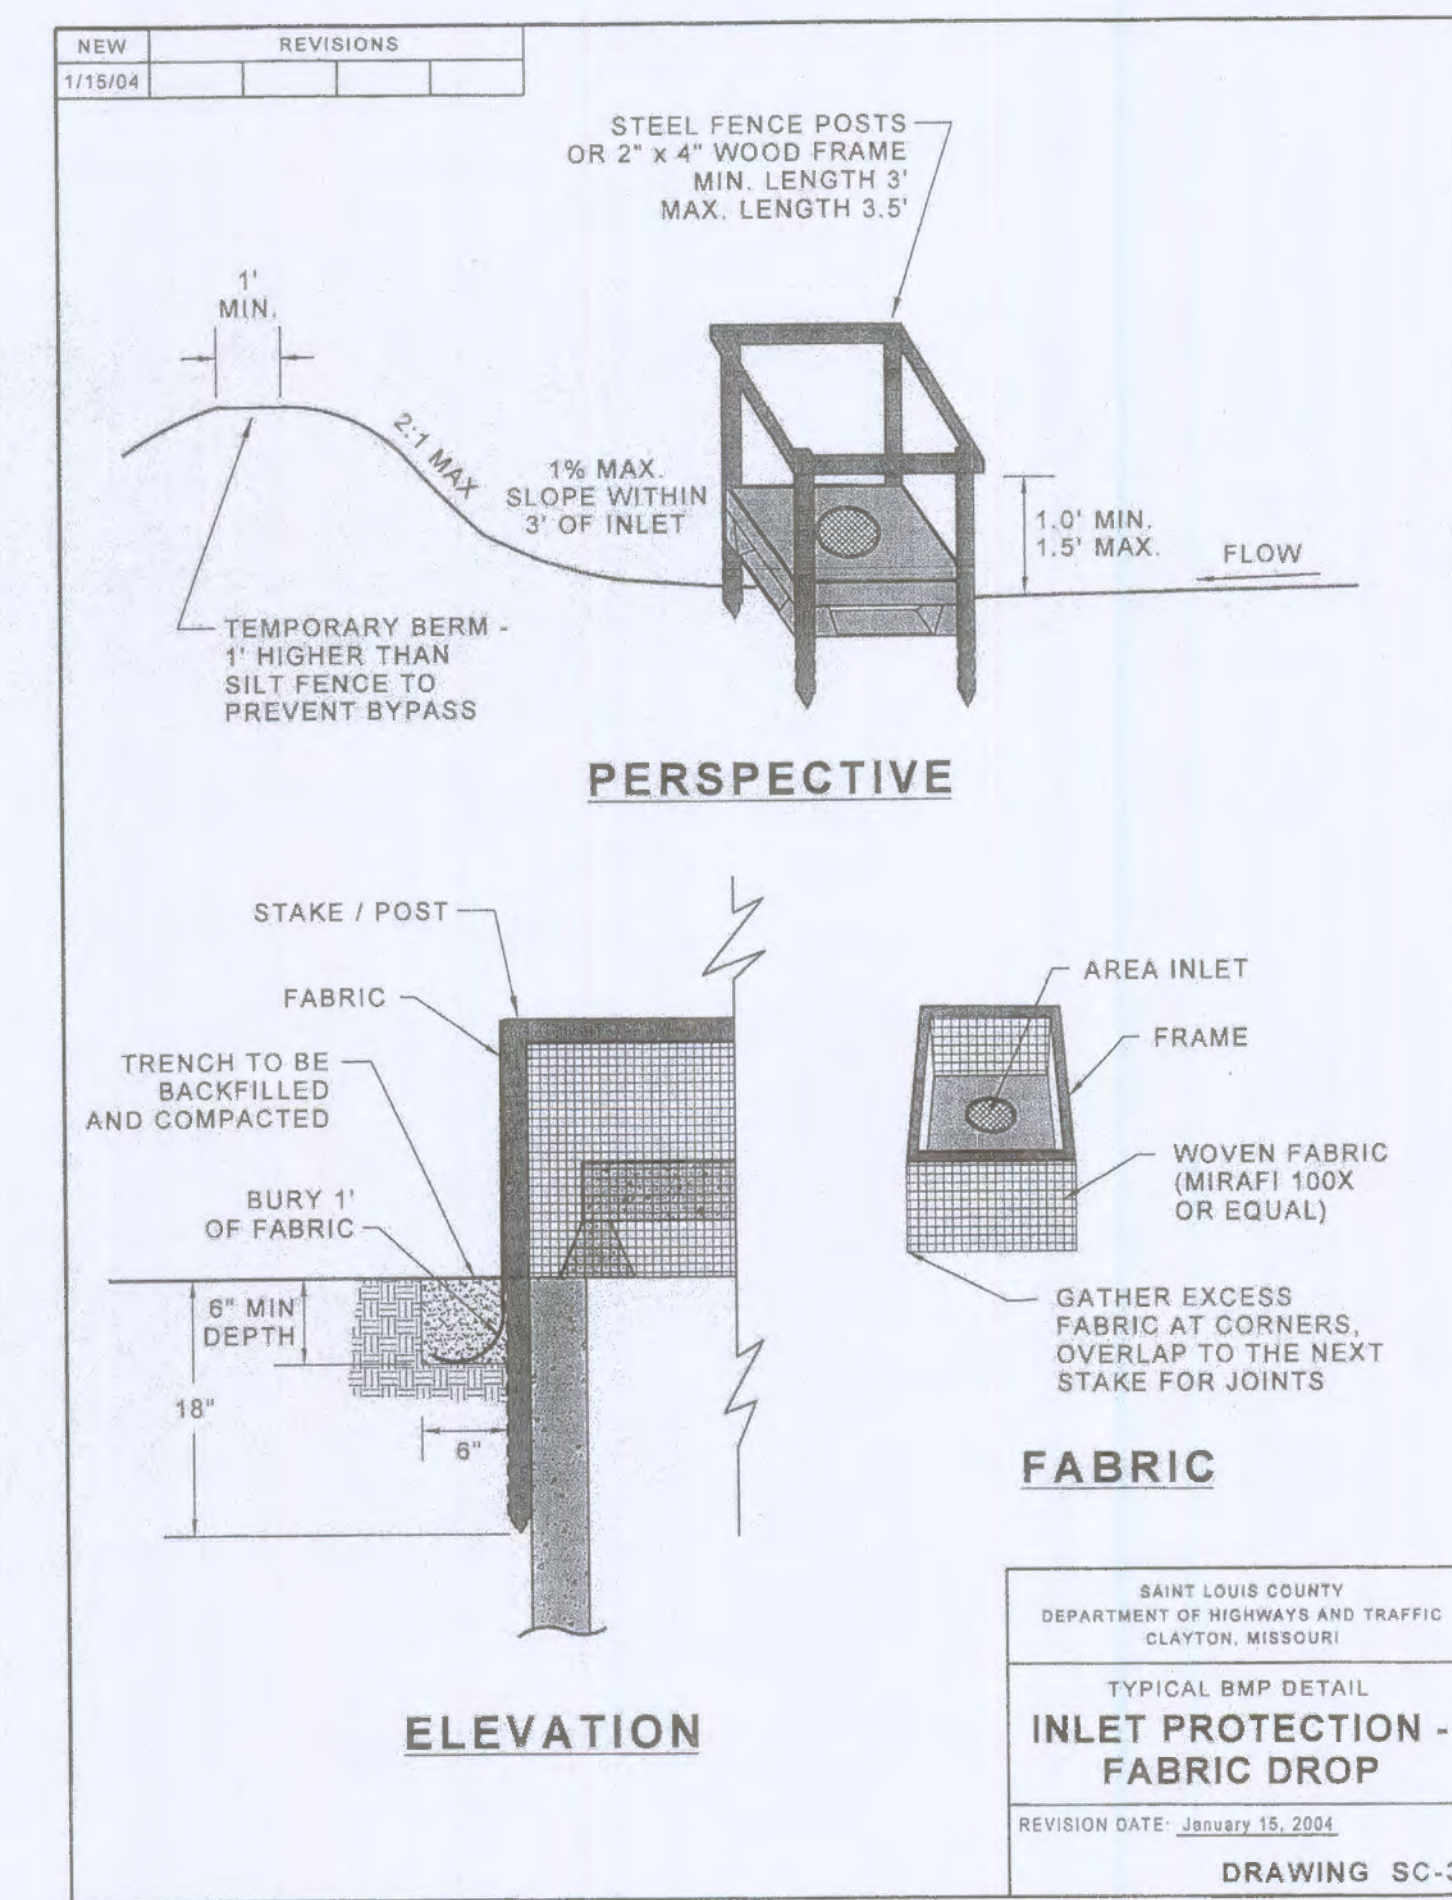

LOMBARDO HOMES
2299 Technology Drive
OF Fallon, Missouri 63368
Ph. 636-265-2710

EROSION CONTROL DETAILS

P+Z No. 207.02
City No.
Date: July 22, 2013
Job No. 12-10-284
Page No.

DTL-2
IMP