


**Oakhurst**  
Lombardo Homes

895-4589

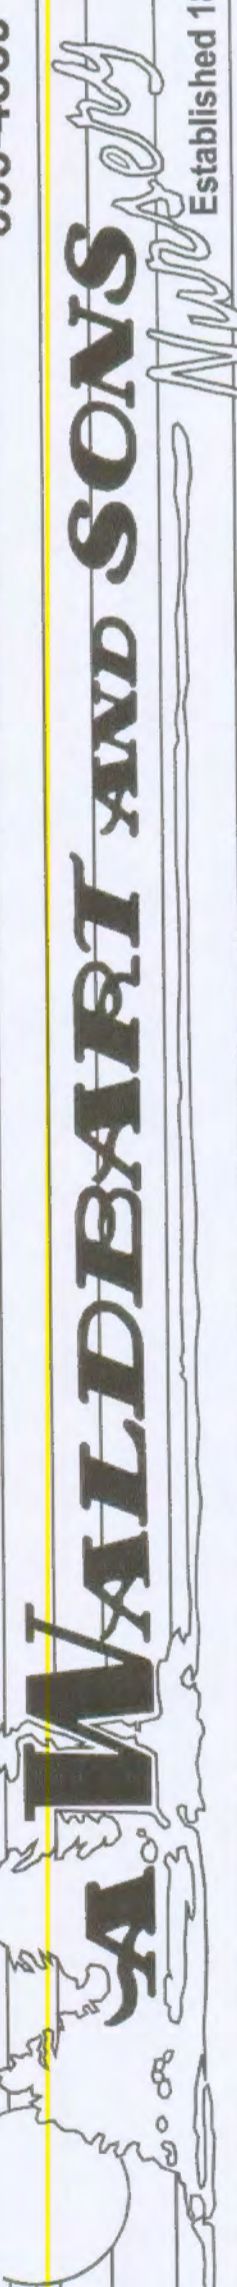






Landscape Designers, Landscape Contractors & Nurserymen

1420 Teason Rd., Hazelwood, MO 63042

Sheet	L-1 PH. II
Date	12-19-13
Revised	02-07-14
Date	11-13-13
Revised	12-19-13
Date	02-07-14
Revised	12-19-13
Approved	02-07-14
Scale	1" = 50.0'
Drawn By	JPP

**PLANT MATERIAL LIST- Phase Two**

QTY.	SYM.	COMMON NAME	SIZE	Mature Ht.
37	ST	Sommers Rd. Frontage & Street Trees	2"	26- 45'
4	S	Shade Tree- Maple, Oak, Birch	2"	26- 45'
6	W	Evergreen Tree- White Pine	6'	> 45'
3	F	Flowering Tree- Crab, Pear, Redbud	2"	15- 25'
14		Cul-De-Sacs		
8		Sea Green Juniper	5 Gal.	
14		Burning Bush	2-3'	
20		Goldmound Spirea	5 Gal.	
		Bark Mulch	Cu. Yd.	

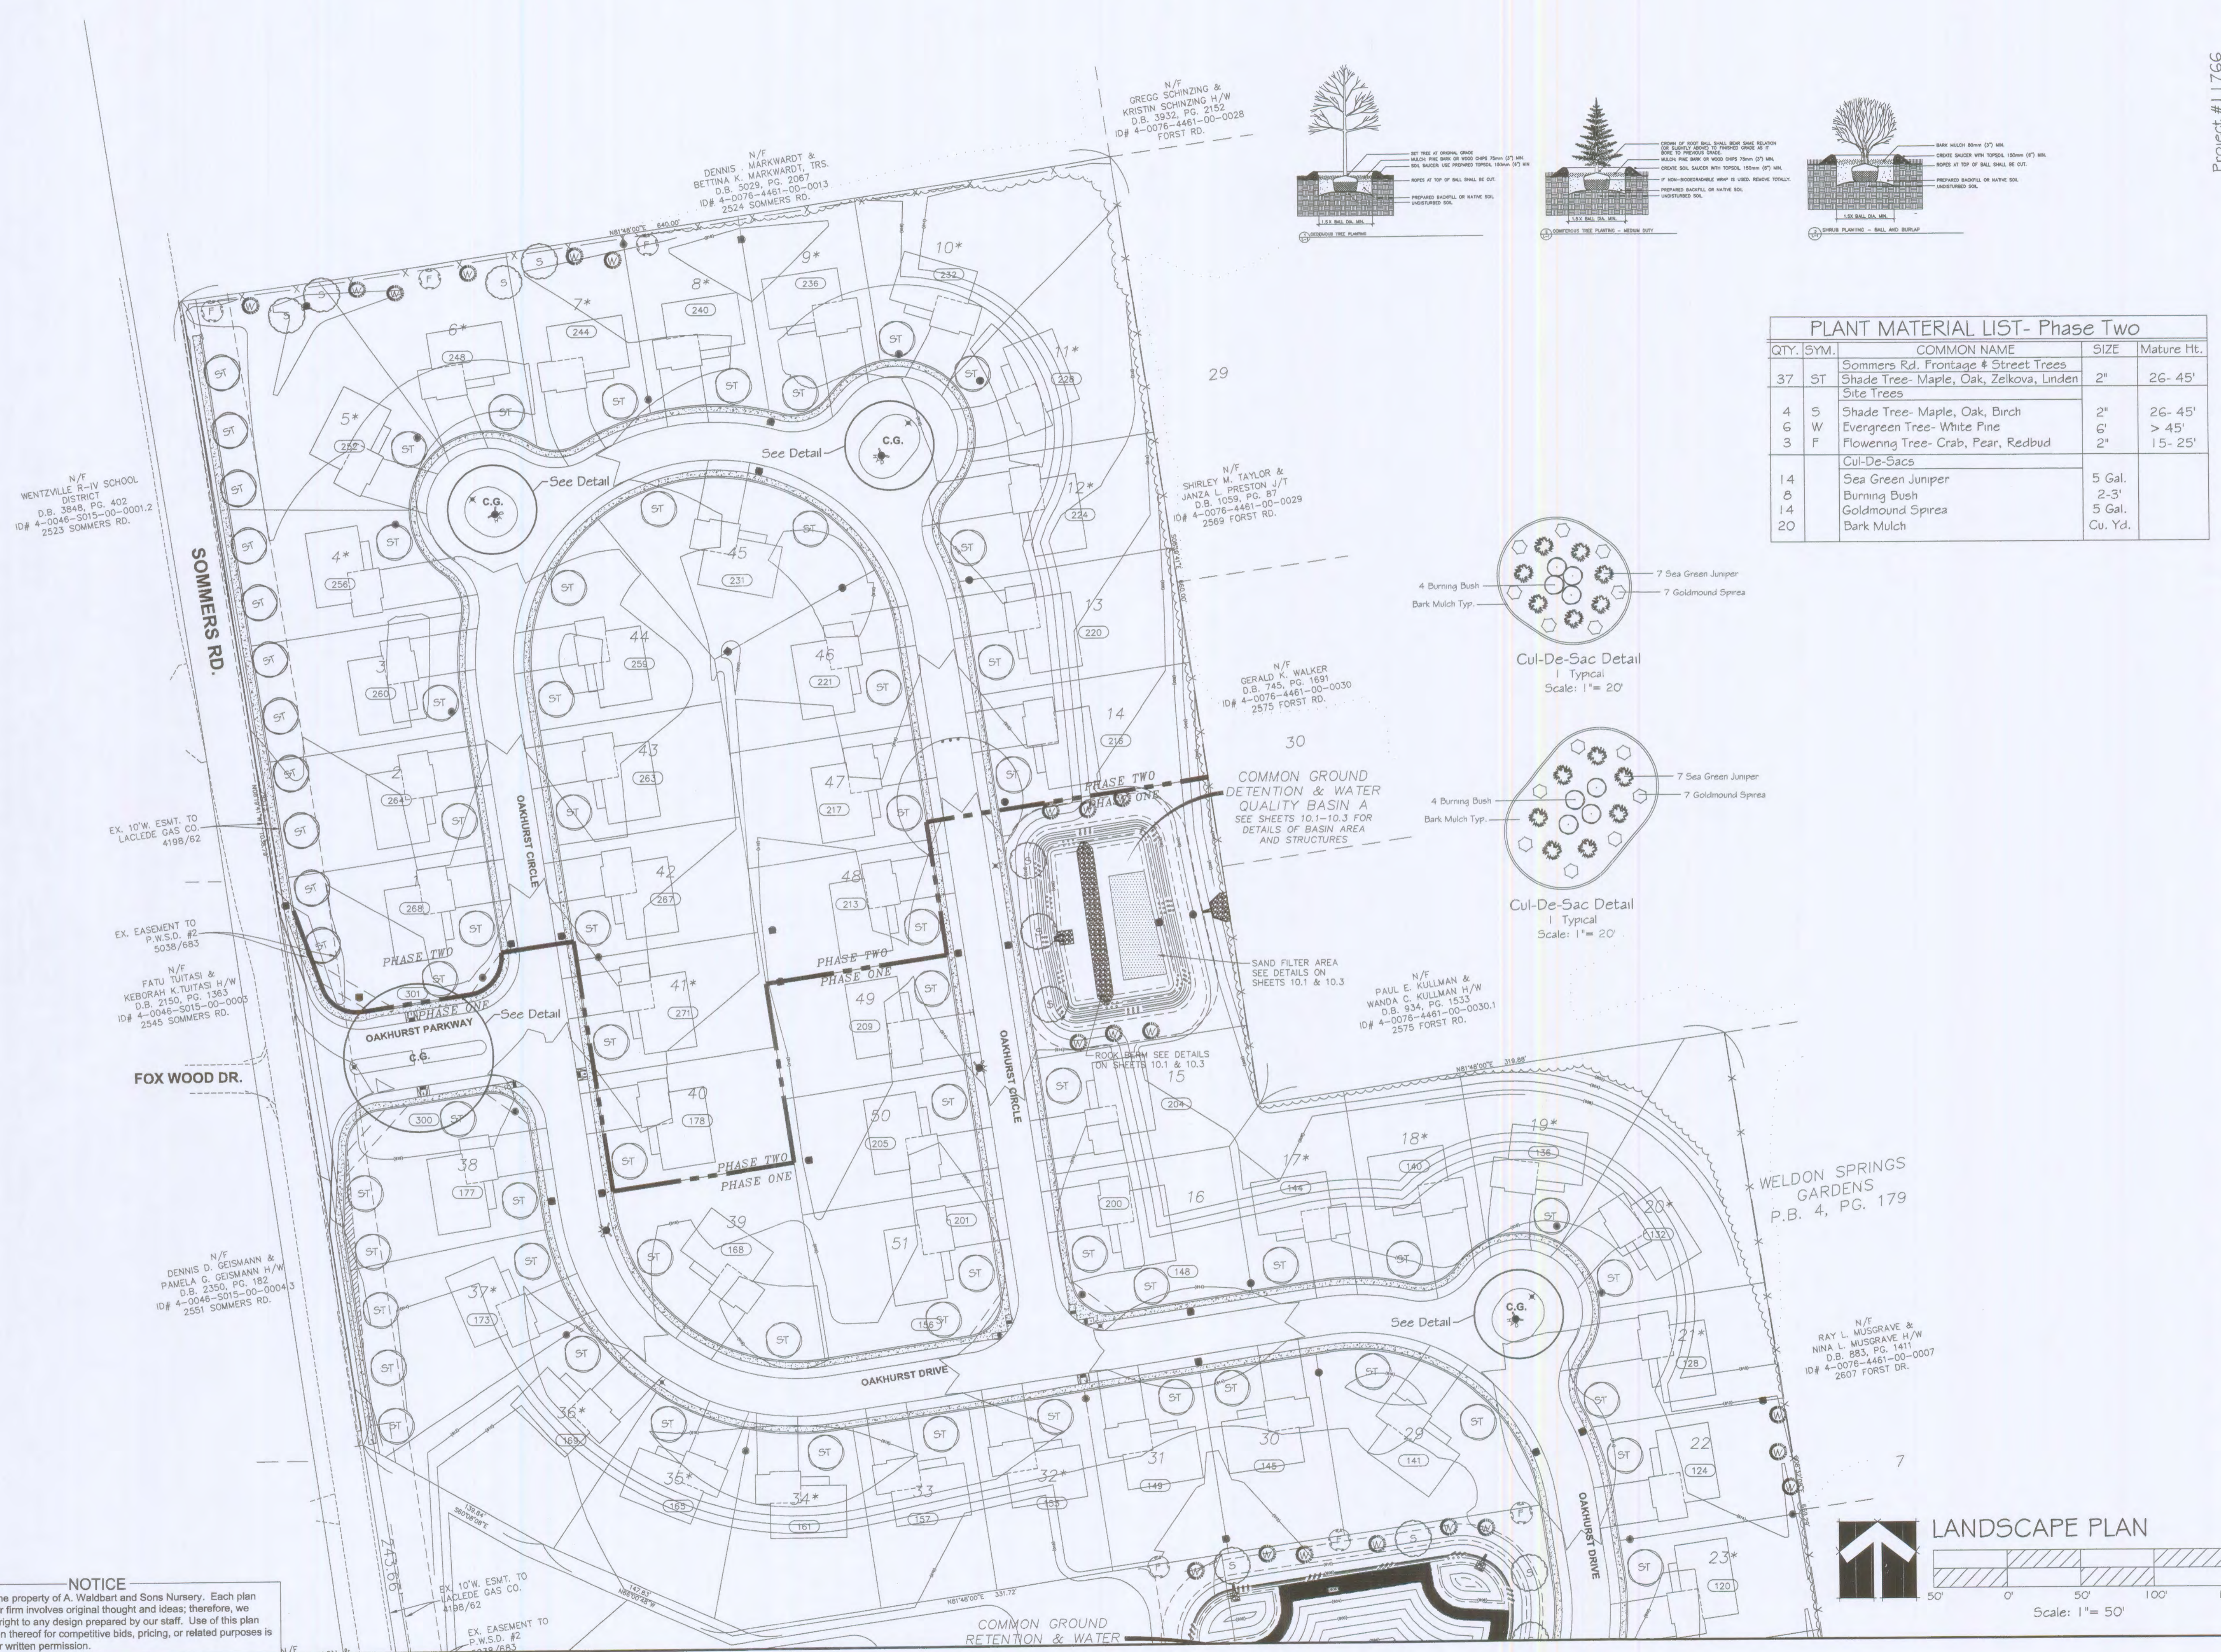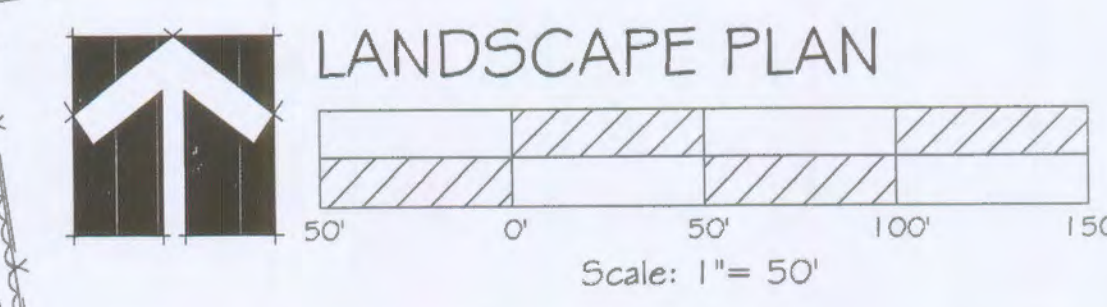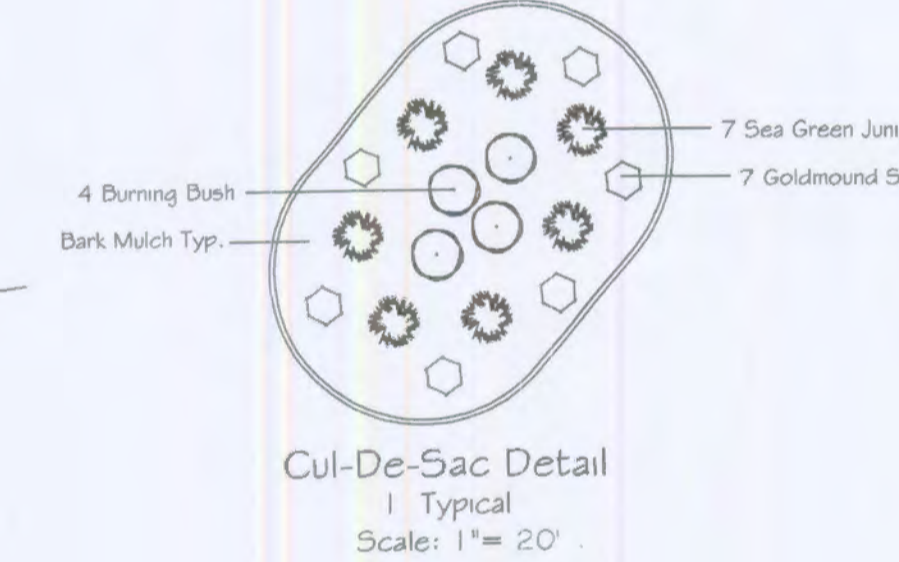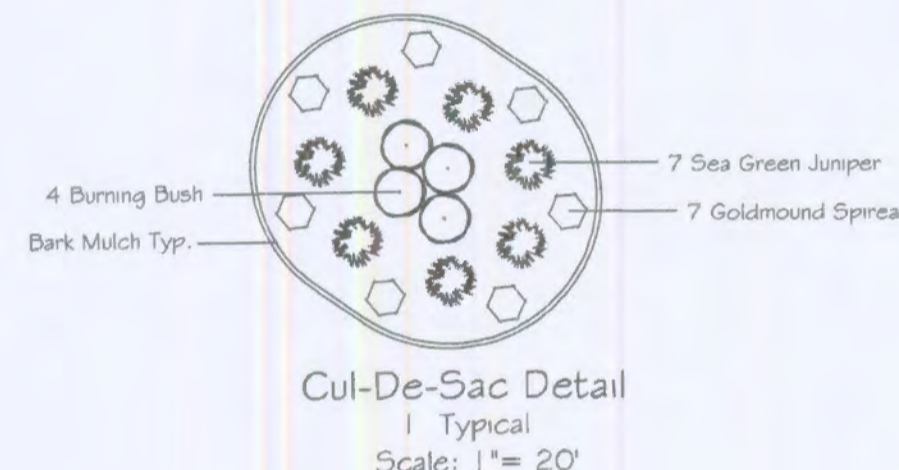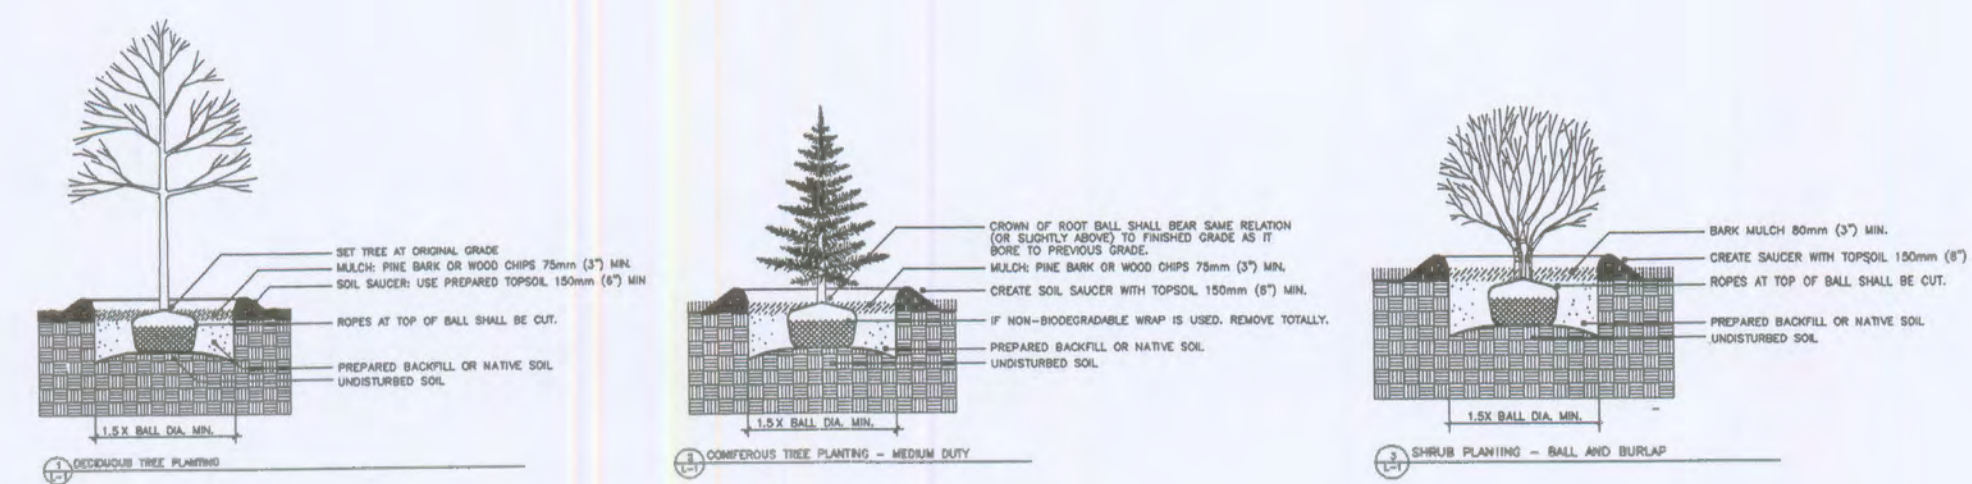

**NOTICE**  
This drawing is the property of A. Waldbart and Sons Nursery. Each plan formulated by our firm involves original thought and ideas; therefore, we reserve the copyright to any design prepared by our staff. Use of this plan and/or any portion thereof for competitive bids, pricing, or related purposes is illegal without our written permission.