


OMNIPPOINT
COMMUNICATIONS INC.
2004 WESTPORT CENTER DRIVE
ST. LOUIS, MO 63146
OFFICE: (314) 812-3600
FAX: (314) 812-3692

MIDWEST WIRELESS
690 CANTON STREET
WESTWOOD, MA 02090
OFFICE: (718) 461-6840
FAX: (718) 461-6841

SDS
STRATA DESIGN SERVICES
10190 Old Katy Road, Suite 340
Houston, Texas U.S.A.
Phone 713 . 463 . 6099
Fax 713 . 463 . 8731
Email drawings@stratagroup.net
SDS Job No: 0290

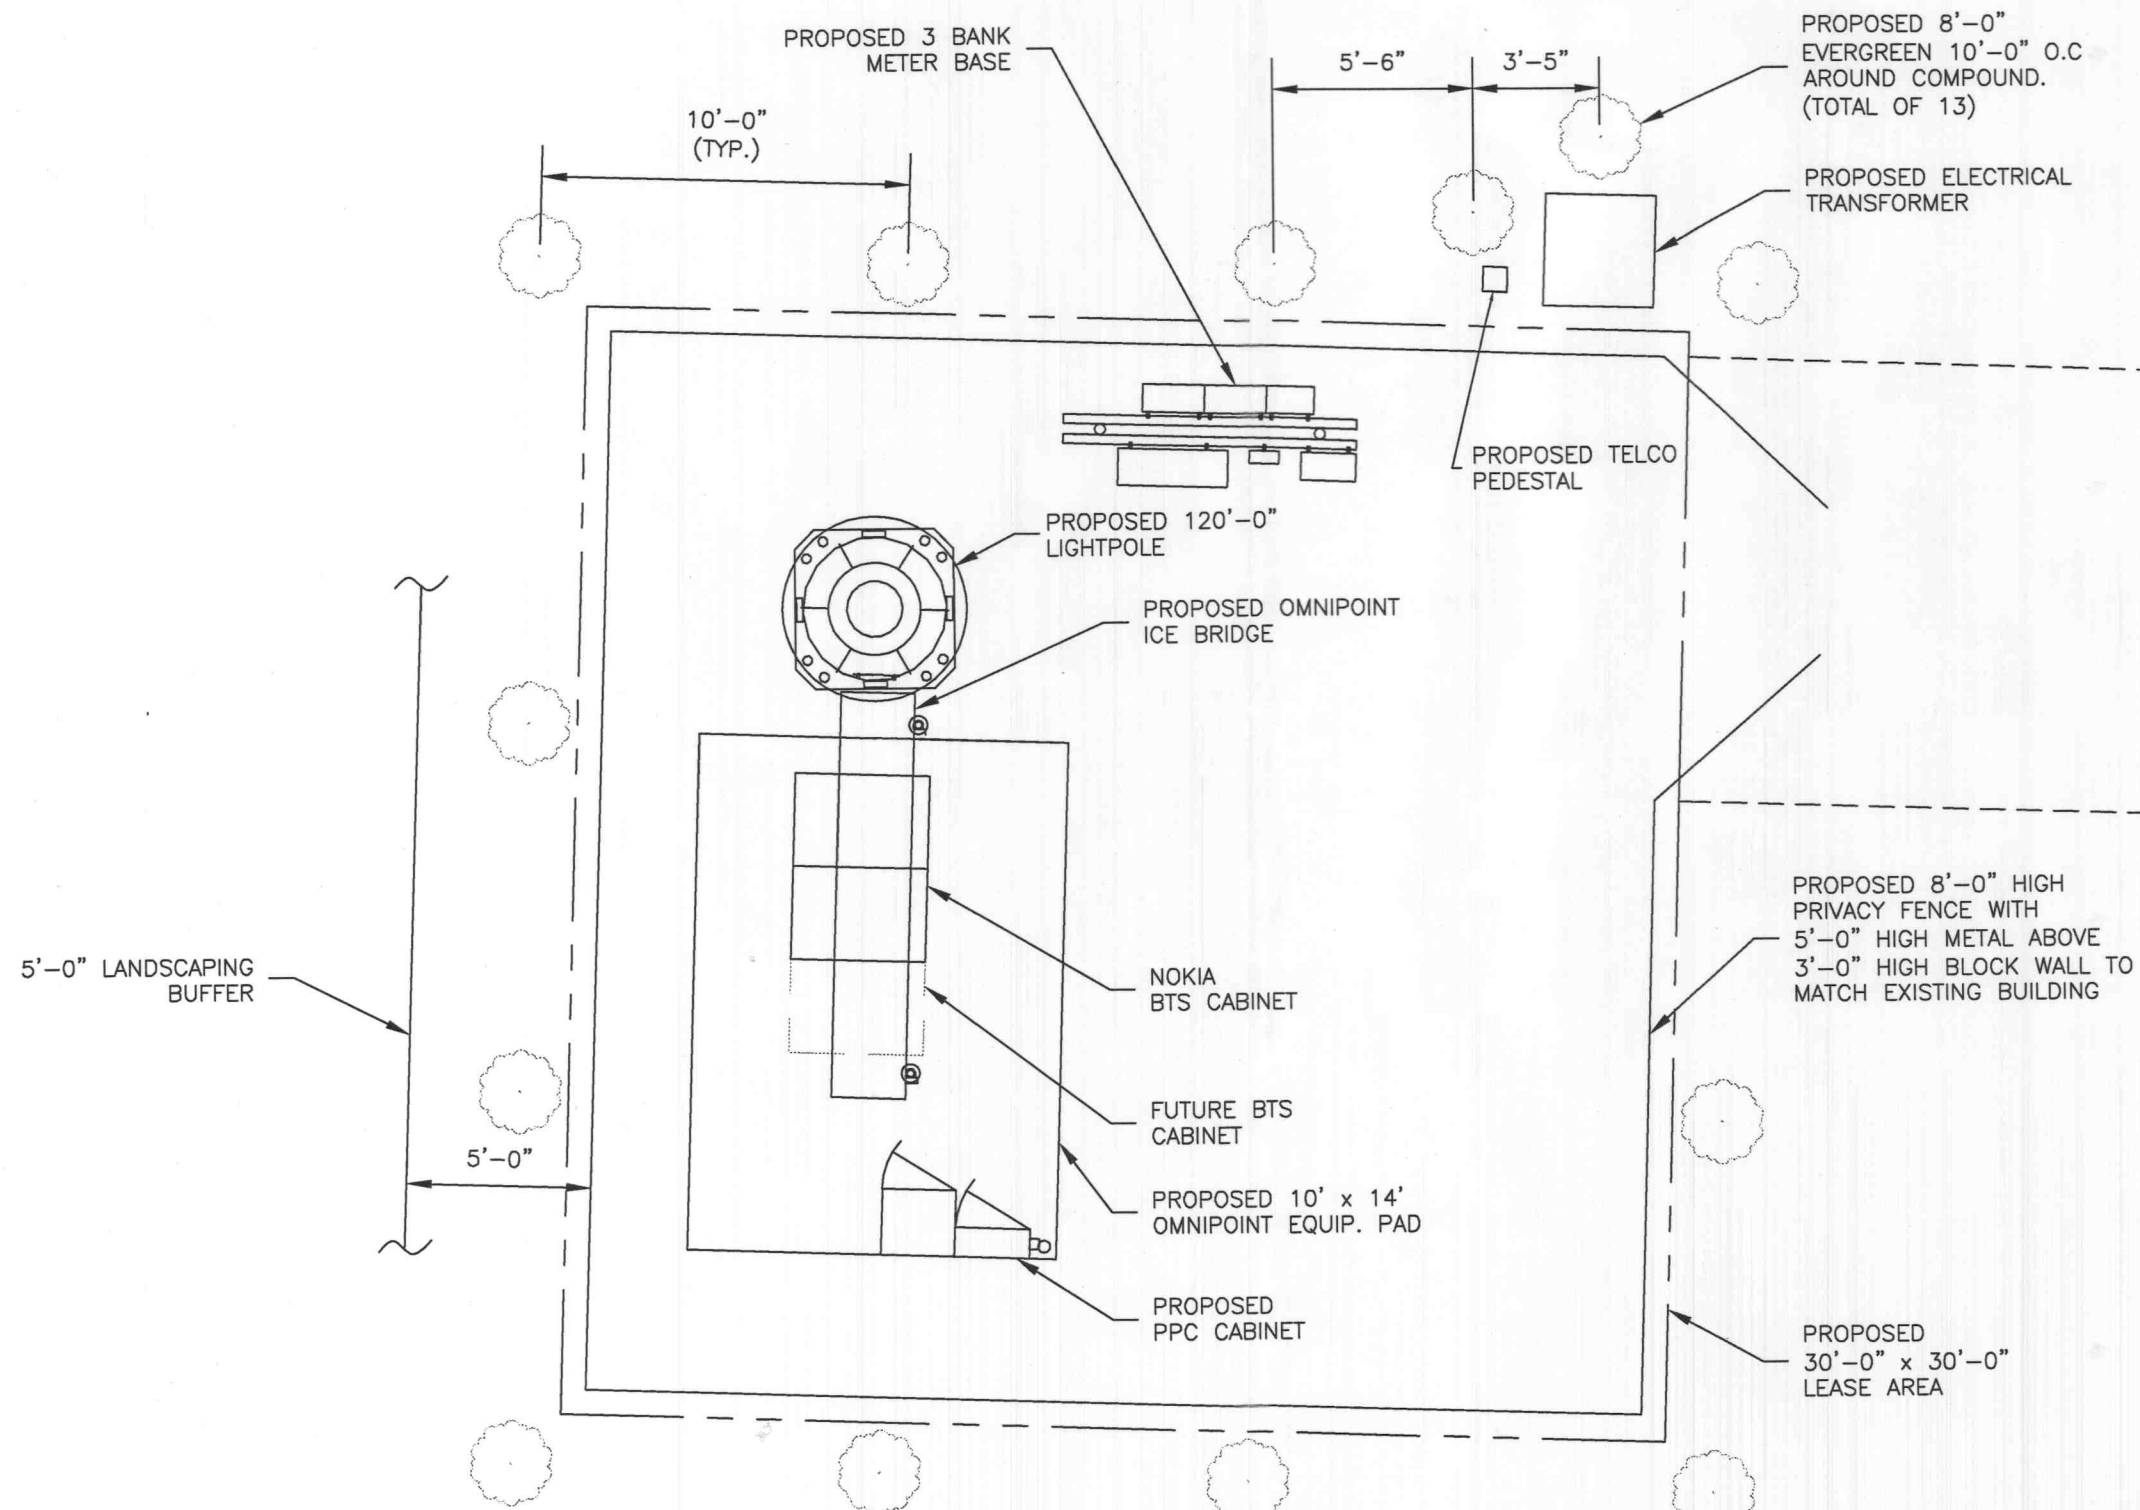

APPROVALS
OMNIPPOINT _____
LANDLORD _____
LEASING _____
R.F. _____
ZONING _____
CONSTRUCTION _____
A & E _____

PROJECT NO: MO-05-212 D

DRAWN BY: KH

CHECKED BY: R. PACHECO

SUBMITTALS

DATE	DESCRIPTION	REV
05-02-00	ZONING REVIEW	A
05-05-00	GENERAL REVISION	B
06-28-00	FINAL ZONING	C
06-30-00	CONSTRUCTION REVIEW	D
08-18-00	ISSUE FOR CONSTRUCTION	1

THE INFORMATION CONTAINED IN THIS SET OF DOCUMENTS IS PROPRIETARY BY NATURE. ANY USE OR DISCLOSURE OTHER THAN THAT WHICH RELATES TO OMNIPPOINT COMMUNICATIONS INC. IS STRICTLY PROHIBITED.

SITE NAME
MO-05-212 D
NORTH ST. PETERS

SHEET TITLE
LANDSCAPING PLAN

SHEET NUMBER
L-1
SHEET 16 of 16 SHEETS



DATE SIGNED: 09-14-00

LANDSCAPING PLAN
11x17 SCALE: 1/8"=1'-0"
24x36 SCALE: 1/4"=1'-0"

