


FLAT PLAN
OSAGE MEADOWS PLAT ONE

JUNE 1983 82-120

REV. 12-8-83 Storm & Water
REV. 6-14-88 Water Valves,
RIP REP on Stormsewer, 90' RCP
Detention Outlet Structure/Pipe

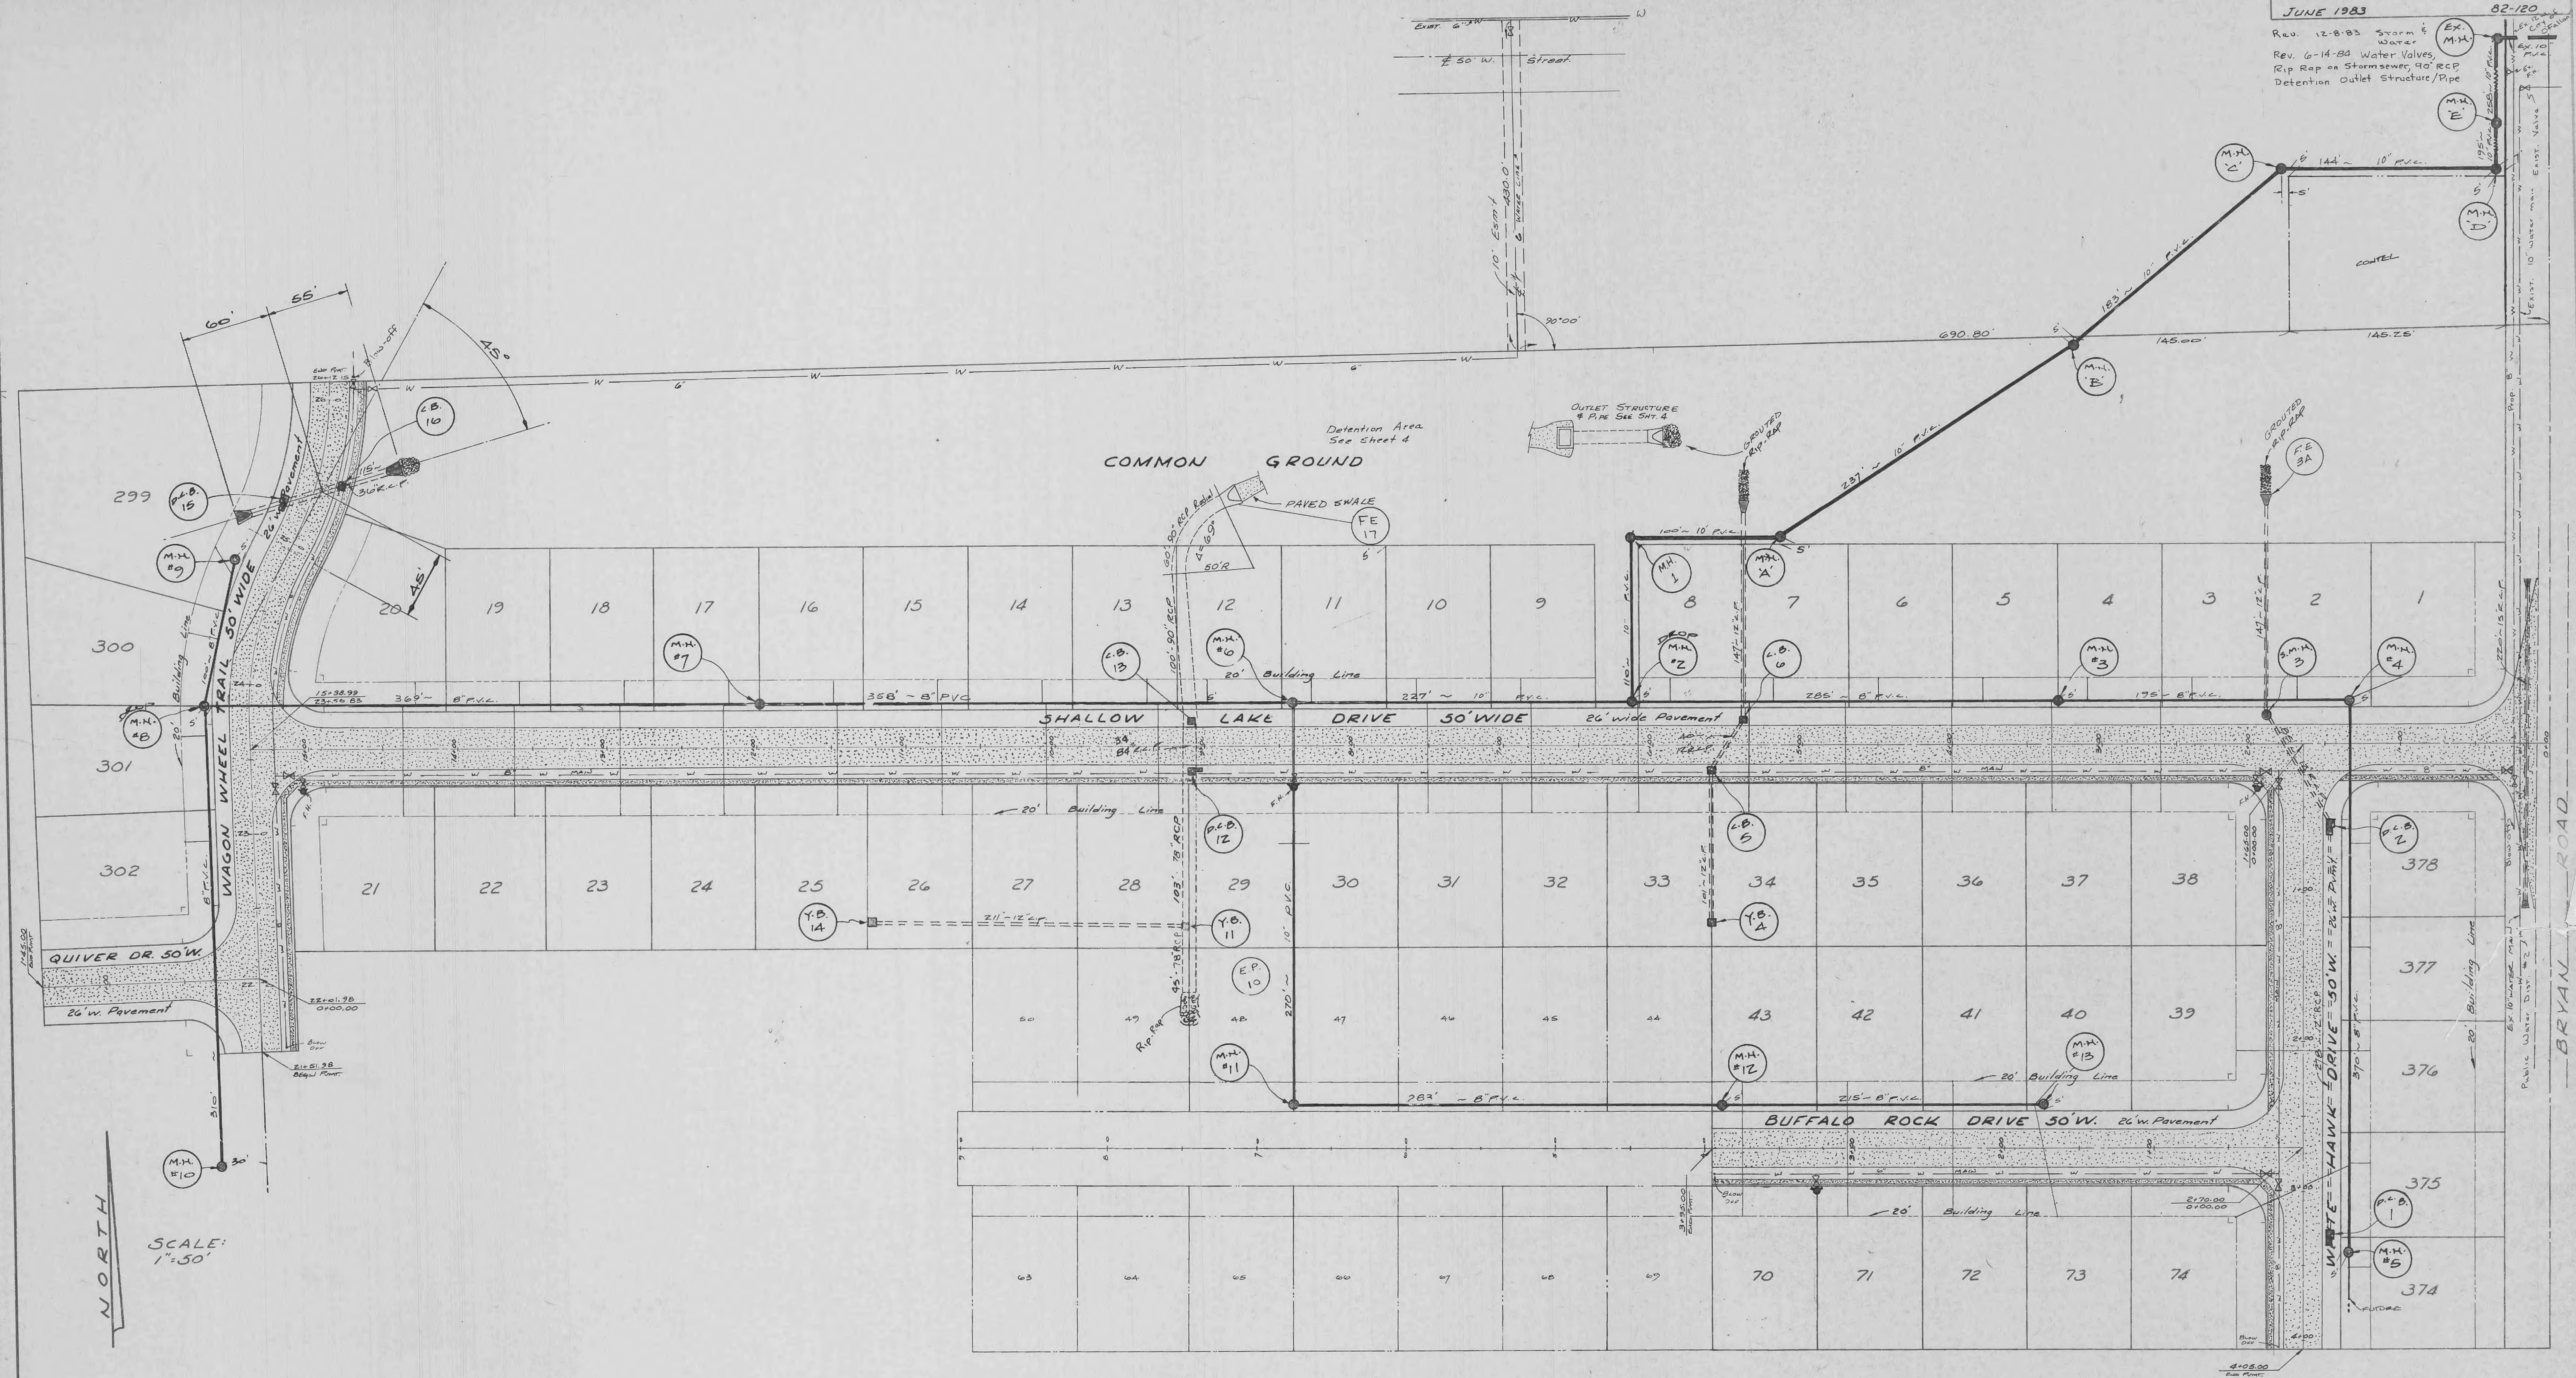

NORTH
SCALE:
1"=50'

Note: All Storm Sewer within
Street R/W to be RCP