


NORTH  
1" = 50'

NOTE:  
All area inlets at the toe of a terrace  
or slope shall have sod placed  
completely around them to prevent  
scouring.

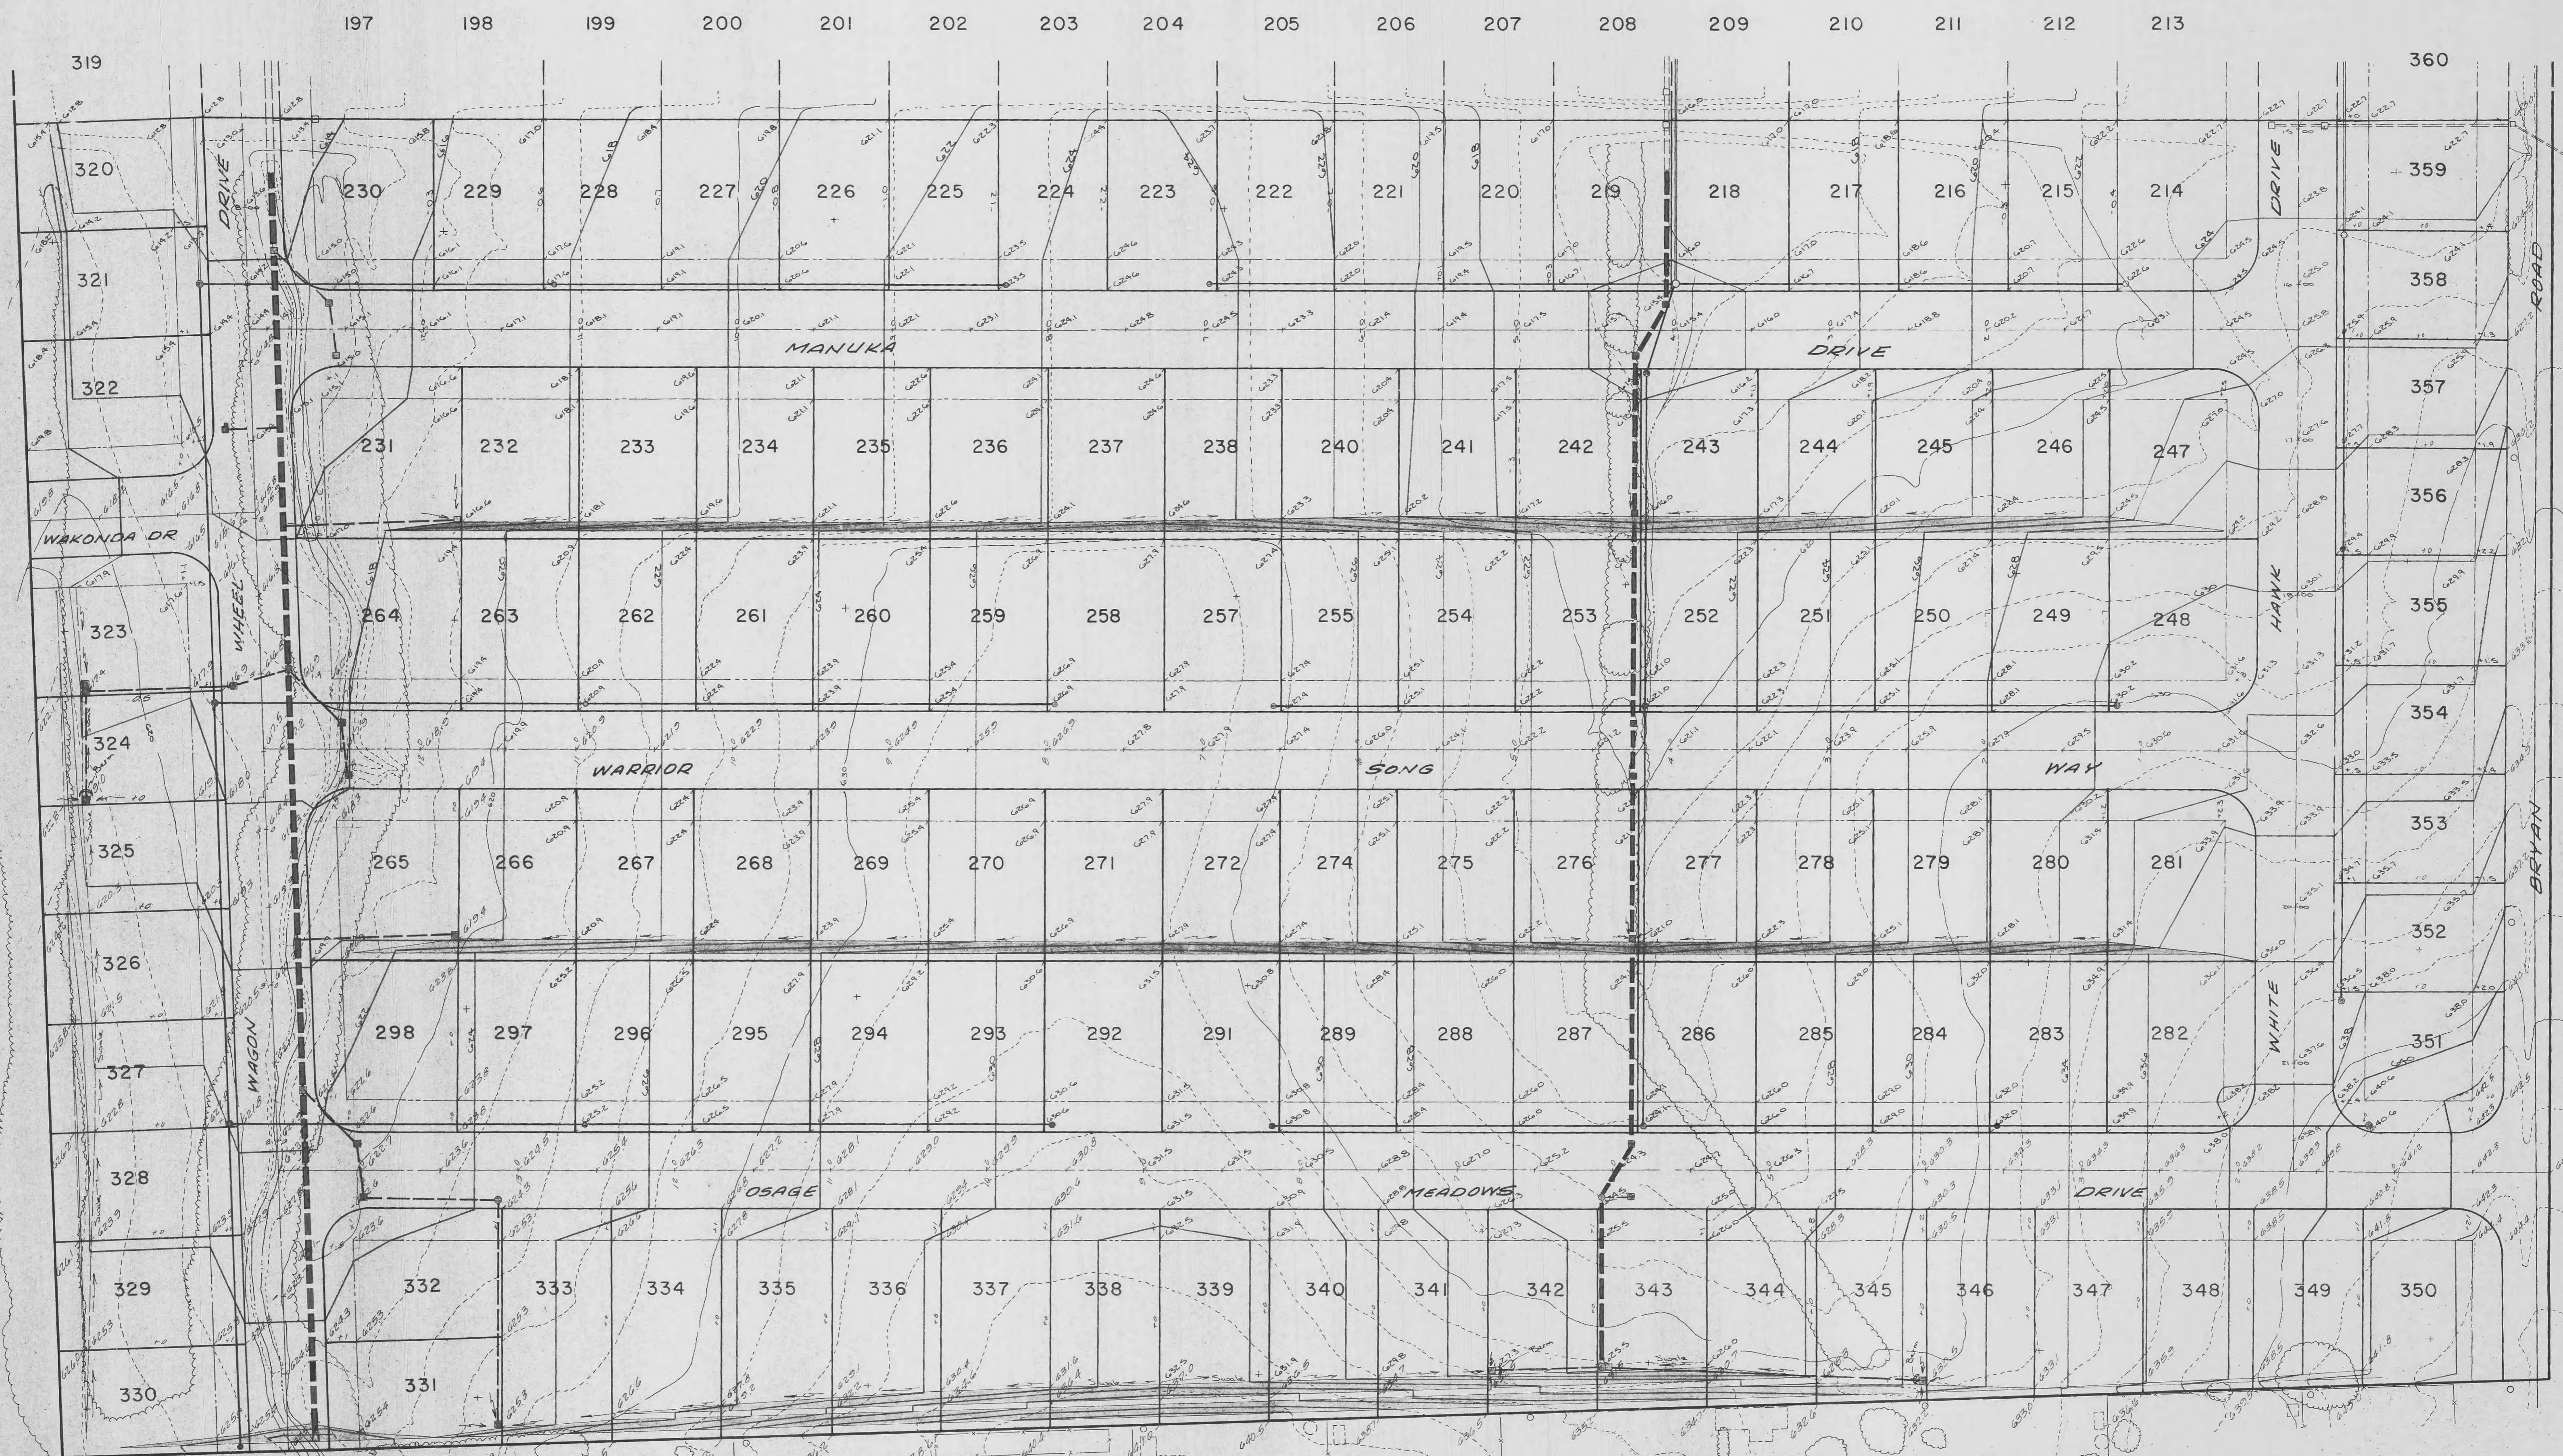

BID YARDAGE 87,040 cu. yds  
Min. Back slopes of 3:1 shall be used.  
Allow for Positive Drainage during Construction.