

ORIGINAL SURVEY	SURVEYED	BY	DATE
NOTE BOOK NO.	PLOTTED		
	TEMPLATE		
	AREAS		
	AREAS CHECKED		

FINAL SURVEY	SURVEYED	BY	DATE
NOTE BOOK NO.	PLOTTED		
	TEMPLATE		
	AREAS		
	AREAS CHECKED		

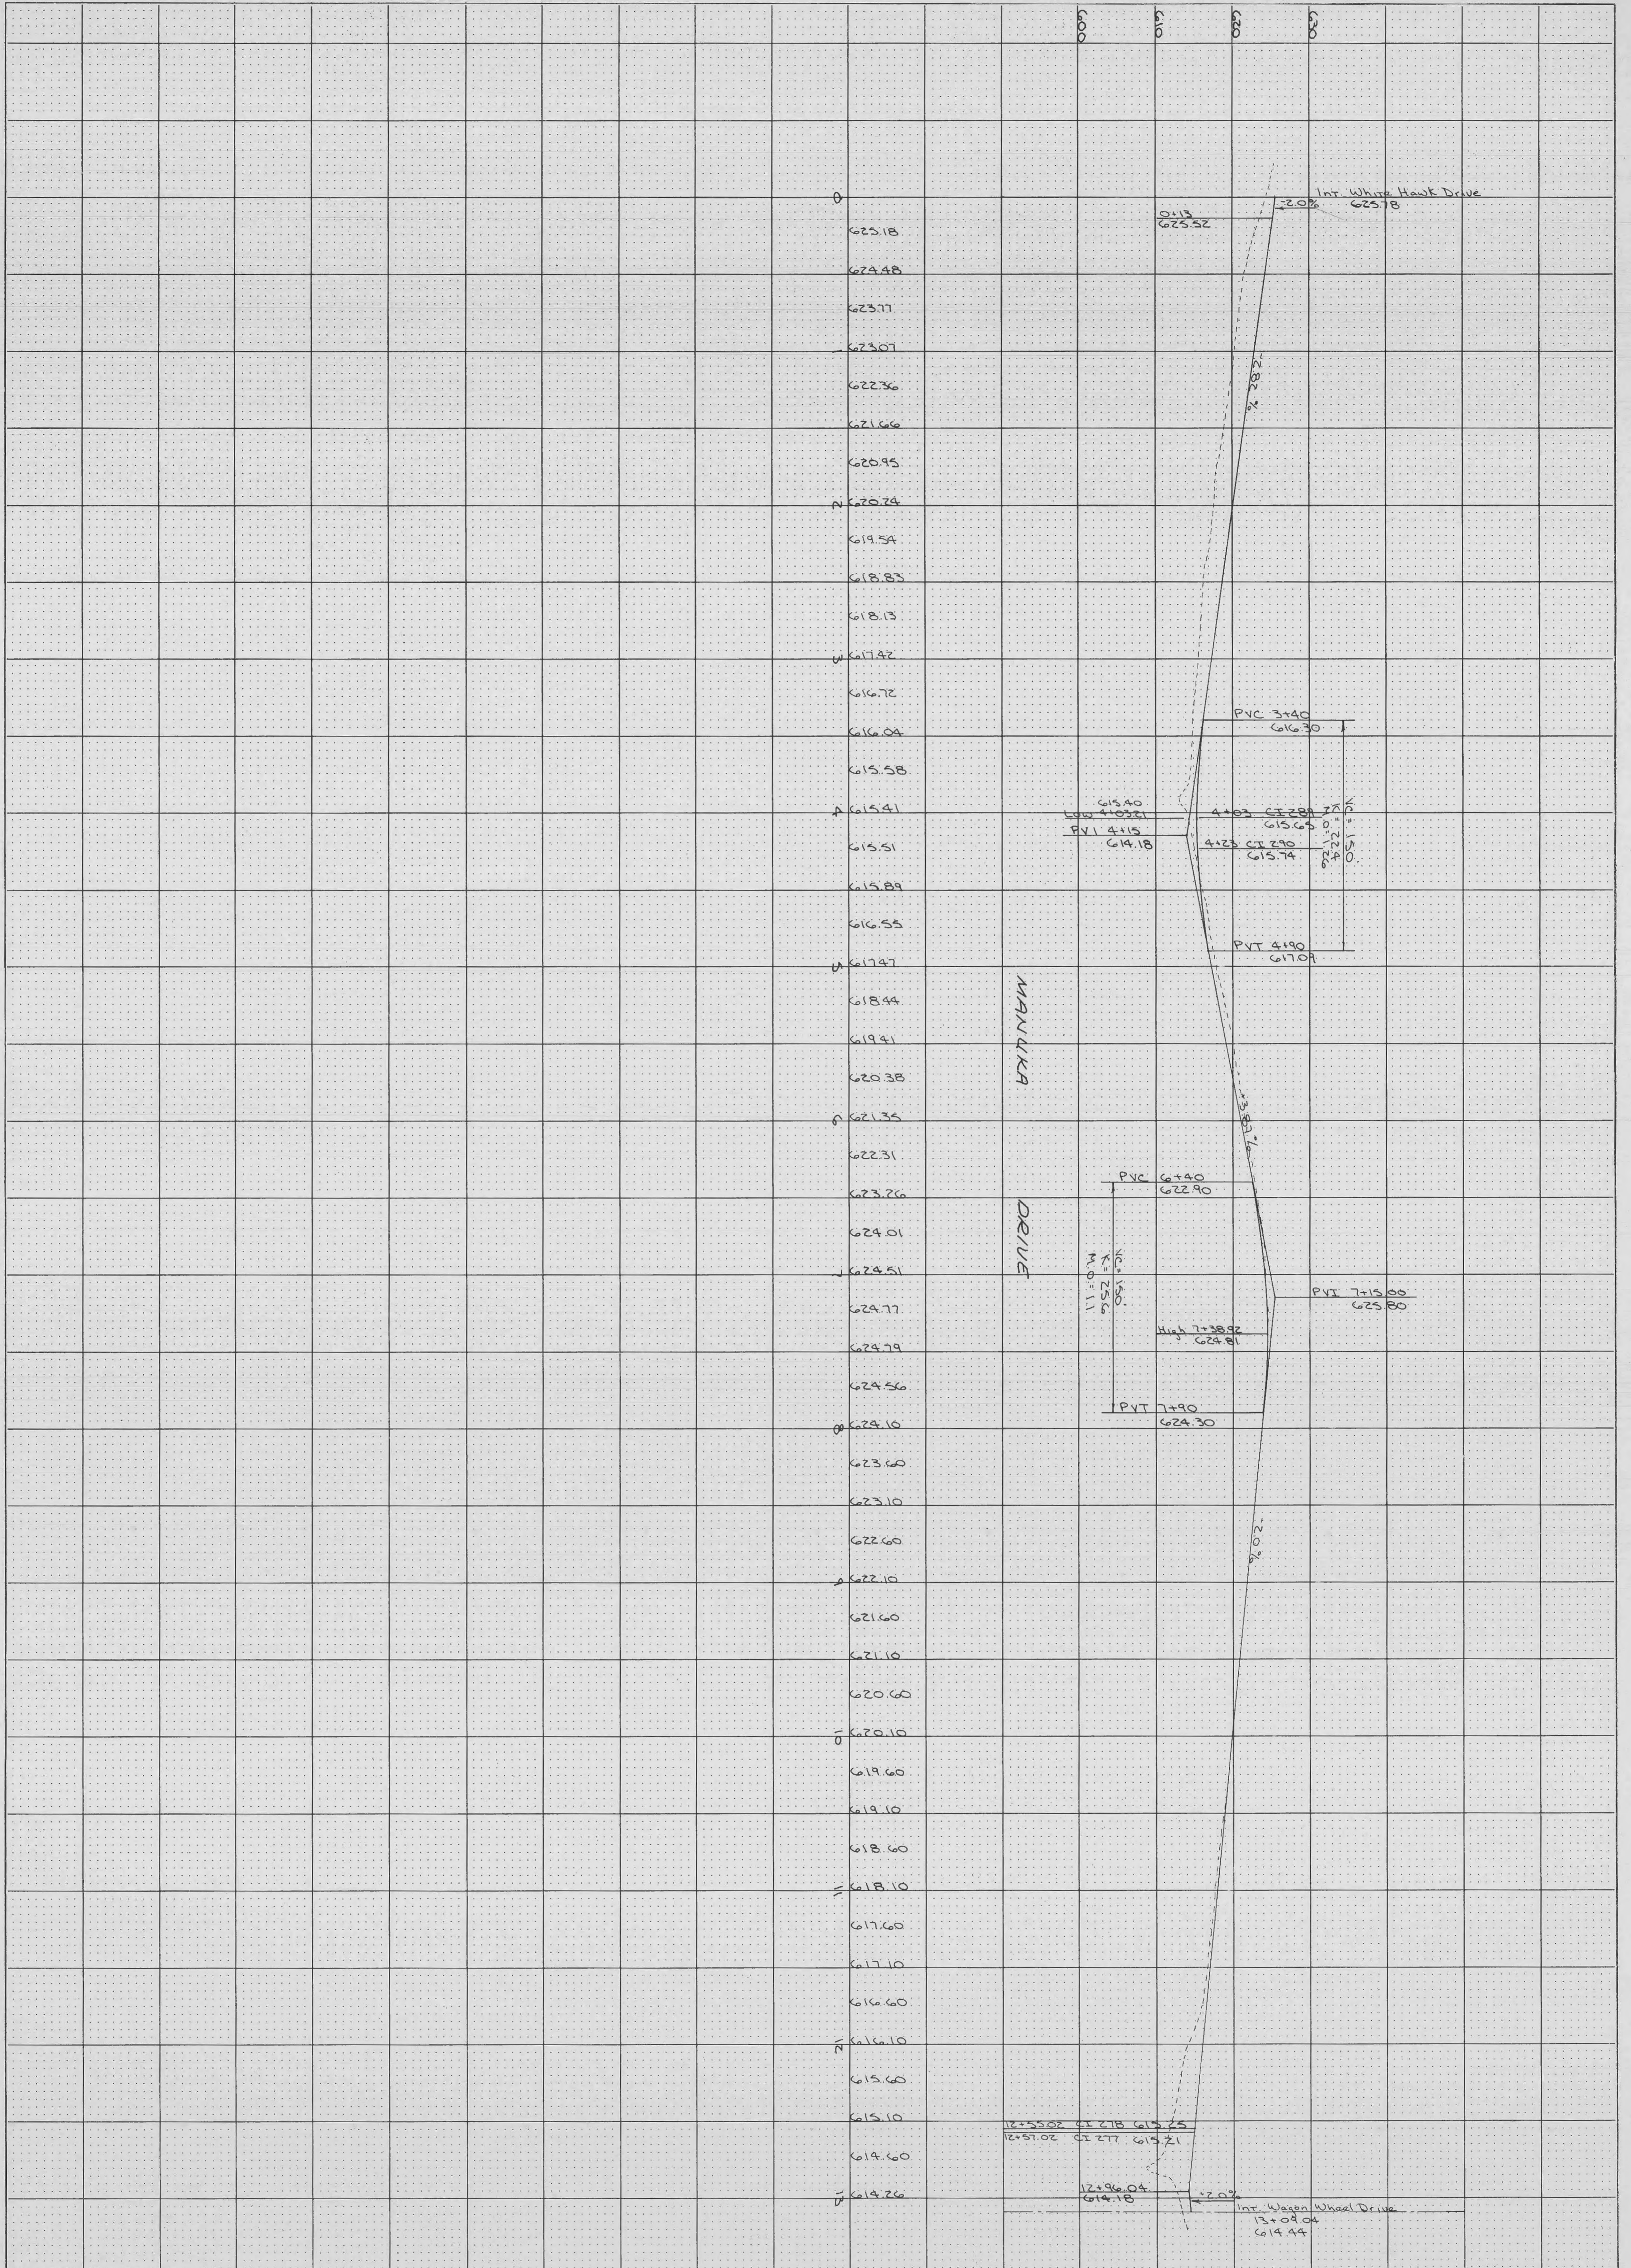


PLATE 3 FULL
 PRINTED IN U.S.A.

Osage Meadows - Plat 4
 Street Profiles
 Title 1885
 Date 1-50
 Vert 1-10
 02/120