


FINAL SURVEY
 SURVEYED BY
 PLOTTED BY
 NOTE BOOK NO.
 AREA CHECKED
 DATE

ORIGINAL SURVEY
 SURVEYED BY
 PLOTTED BY
 NOTE BOOK NO.
 AREA CHECKED
 DATE

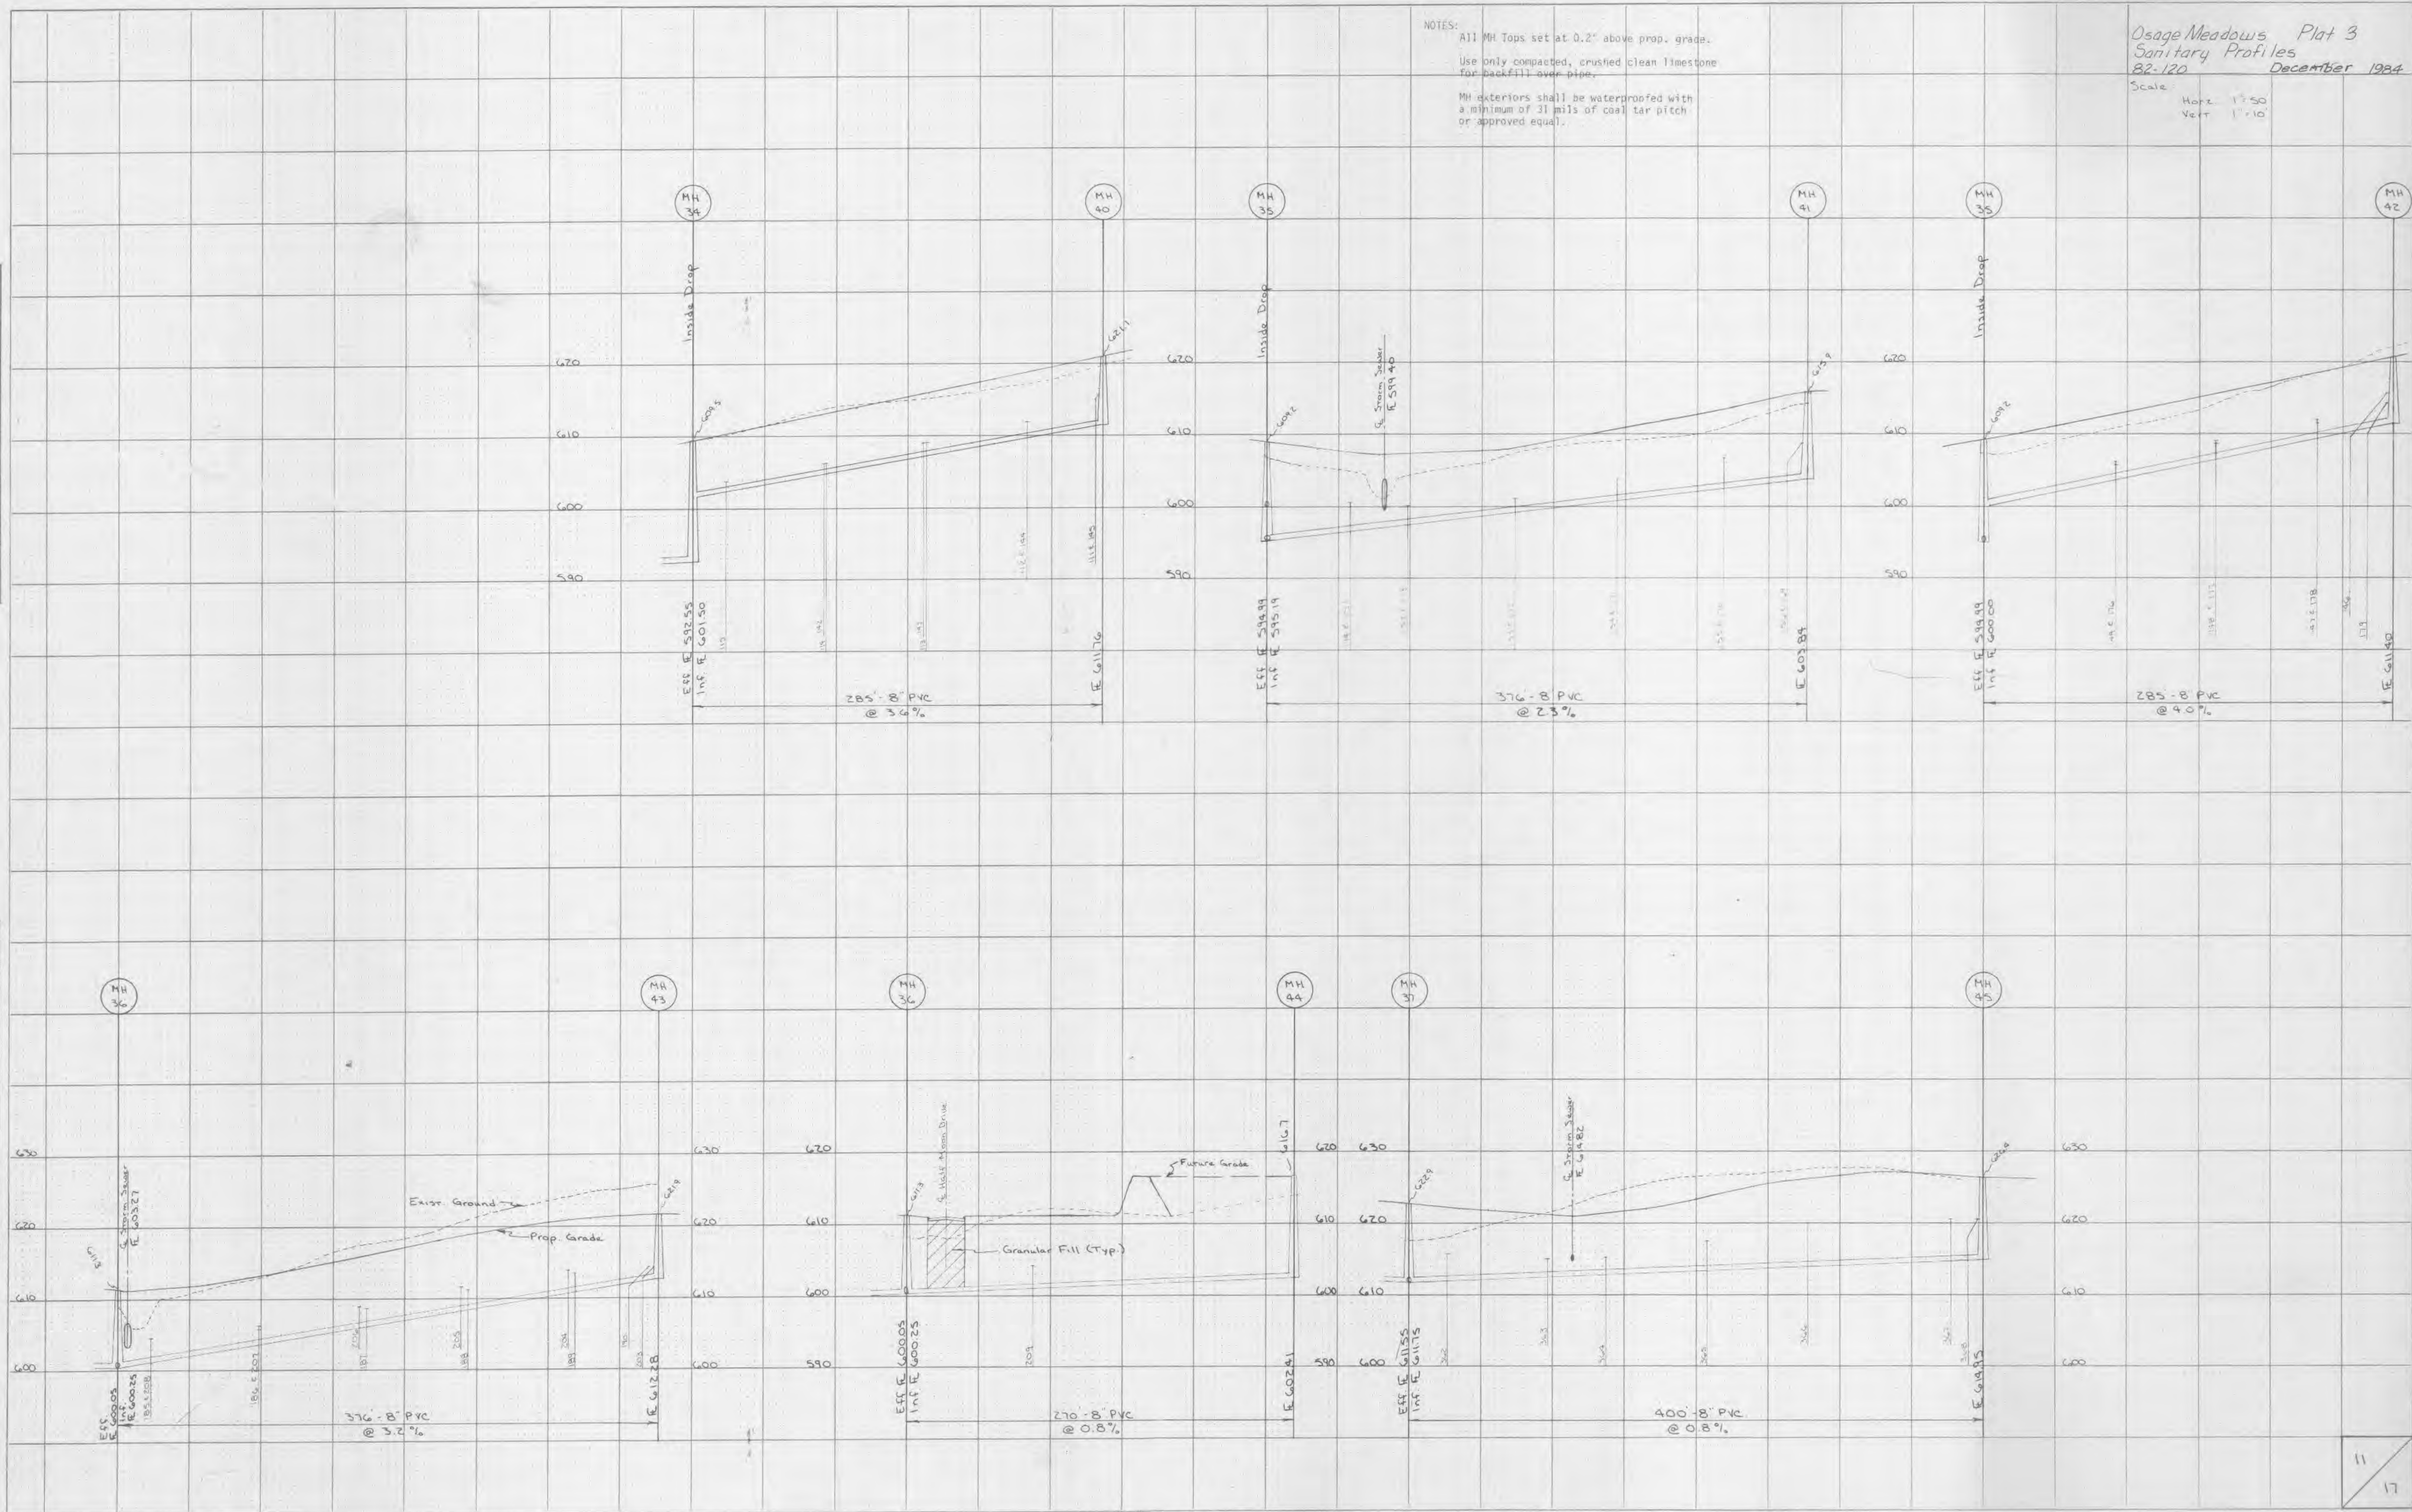

NOTES:
 All MH Tops set at 0.2" above prop. grade.
 Use only compacted, crushed clean limestone for backfill over pipe.
 MH exteriors shall be waterproofed with a minimum of 31 mils of coal tar pitch or approved equal.

Osage Meadows Plat 3
 Sanitary Profiles
 82-120 December 1984
 Scale
 Horiz. 1"=50'
 Vert. 1"=10'