

ENGINEER SIGNATURE  
BLOCK




Developer / Owner Information  
K PROPERTIES HOLDINGS, LLC  
1704 NORTH FOURTH STREET  
ST. CHARLES, MO 63301  
CONTACT: MIKE THOELE  
(314) 220-1205

P&Z No. 1812.03  
Approval Date: 5/2/2013  
City No. 14-63CP

Page No.  
6

GRADING PLAN

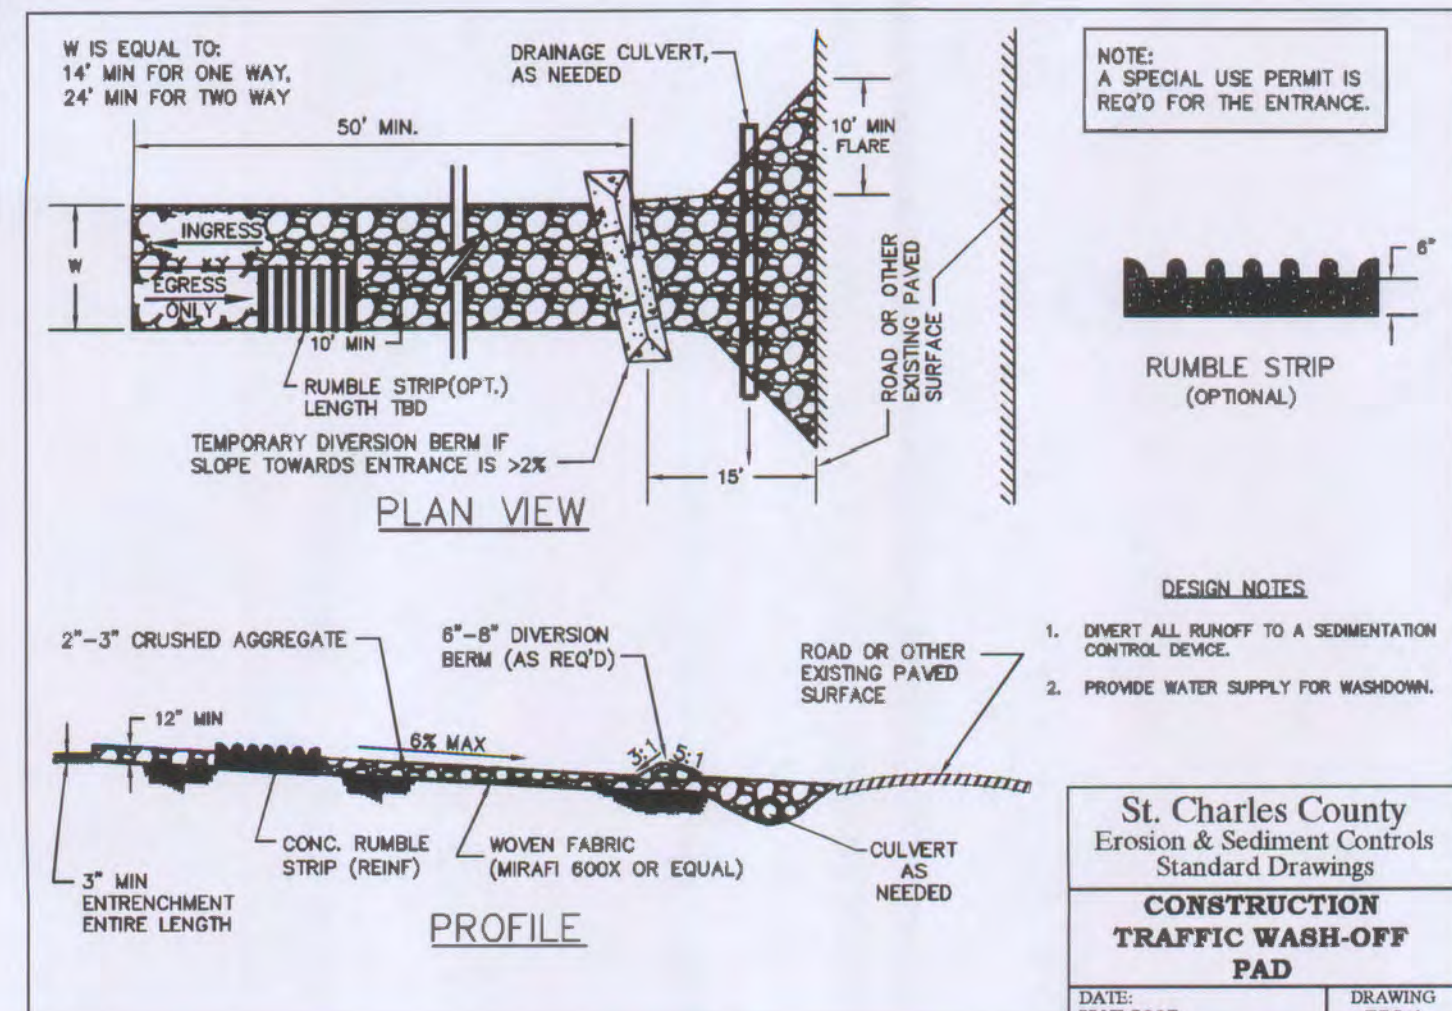

Call BEFORE you DIG  
TOLL FREE  
1-800-344-7483  
MISSOURI ONE-CALL SYSTEM, INC.

UNDERGROUND UTILITIES HAVE BEEN PLOTTED FROM AVAILABLE INFORMATION AND THEREFORE THEIR LOCATIONS SHALL BE CONSIDERED APPROXIMATE ONLY. THE VERIFICATION OF THE LOCATION OF ALL UNDERGROUND UTILITIES, EITHER SHOWN OR NOT SHOWN ON THESE PLANS, SHALL BE THE RESPONSIBILITY OF THE CONTRACTOR, AND SHALL BE LOCATED PRIOR TO ANY GRADING AND/OR CONSTRUCTION OF IMPROVEMENTS.

1/20170 - THOLE HWY K RETAIL (Dwg) 1/20170-MP PLANS-PANERA.dwg 6/10/2014 11:03 AM

