




NOTES
SEE SPECIFICATIONS FOR ADDITIONAL DETAILS FOR BEDDING AND BACKFILL.
TYPICAL TRENCH SECTION FOR PVC PIPE
NOT TO SCALE
DETAIL "A"
PAGE 1 OF 2

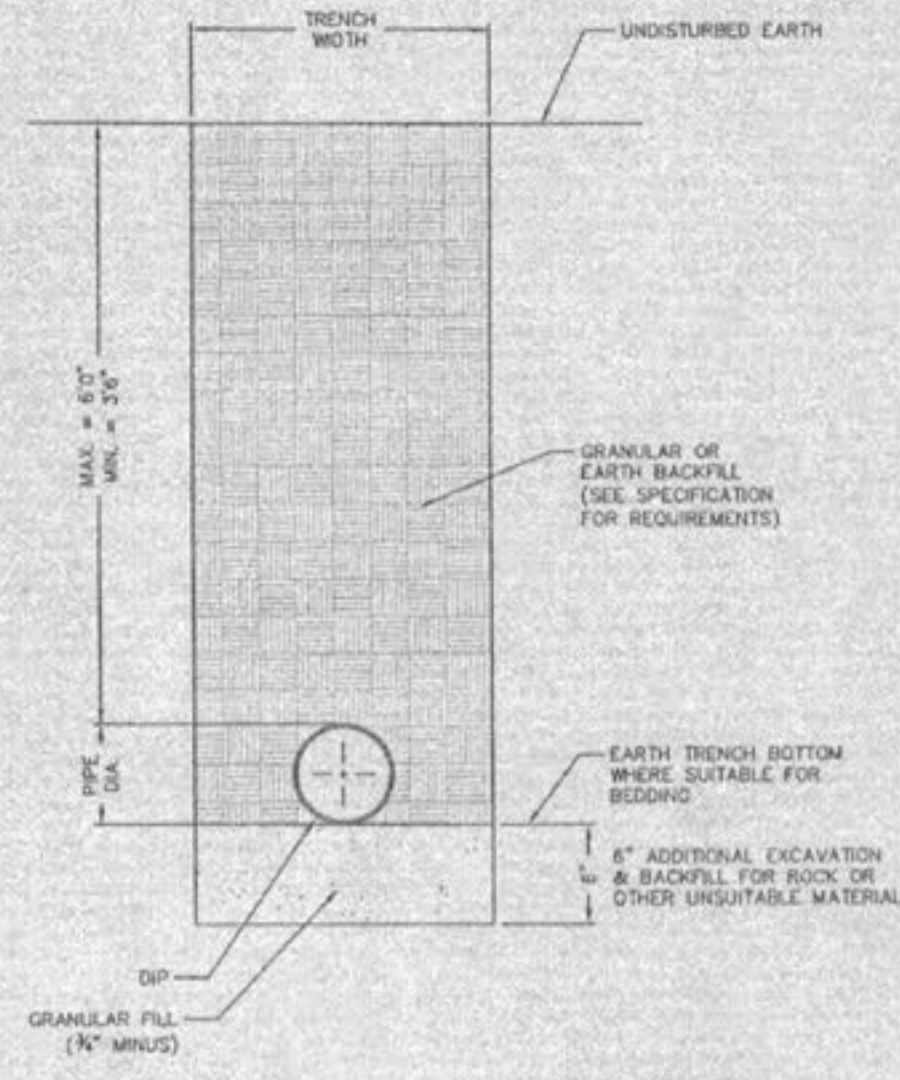

NOTES
SEE SPECIFICATIONS FOR ADDITIONAL DETAILS FOR BEDDING AND BACKFILL.
TYPICAL TRENCH SECTION FOR DUCTILE IRON PIPE
NOT TO SCALE
DETAIL "A"
PAGE 2 OF 2

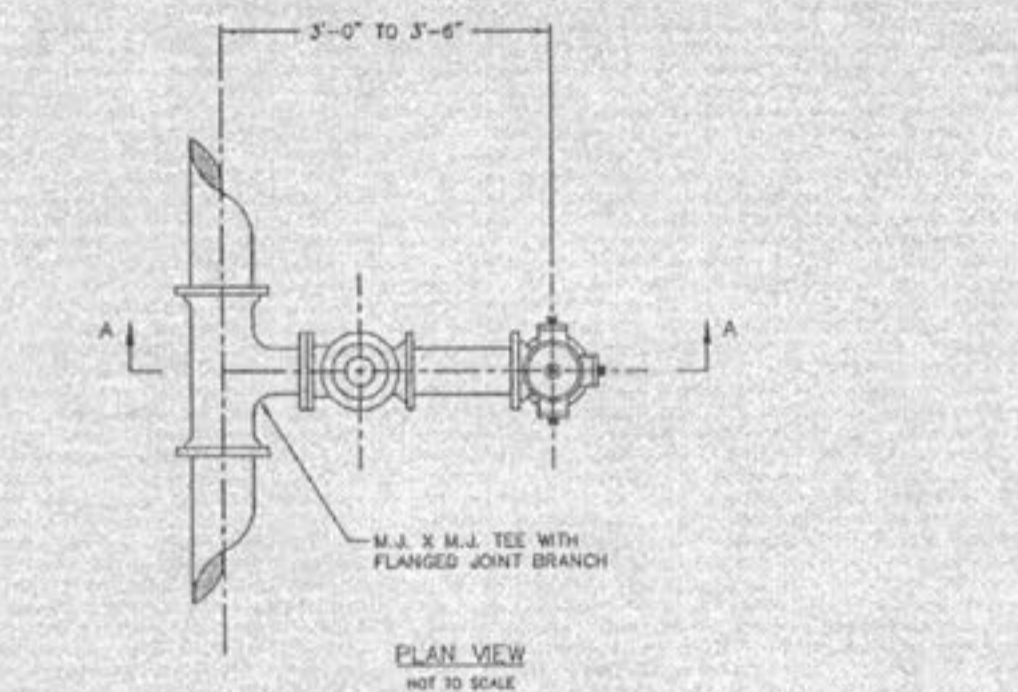


SECTION "A-A"
NOT TO SCALE
STANDARD FIRE HYDRANT DETAIL "B"
SHEET 1 OF 3

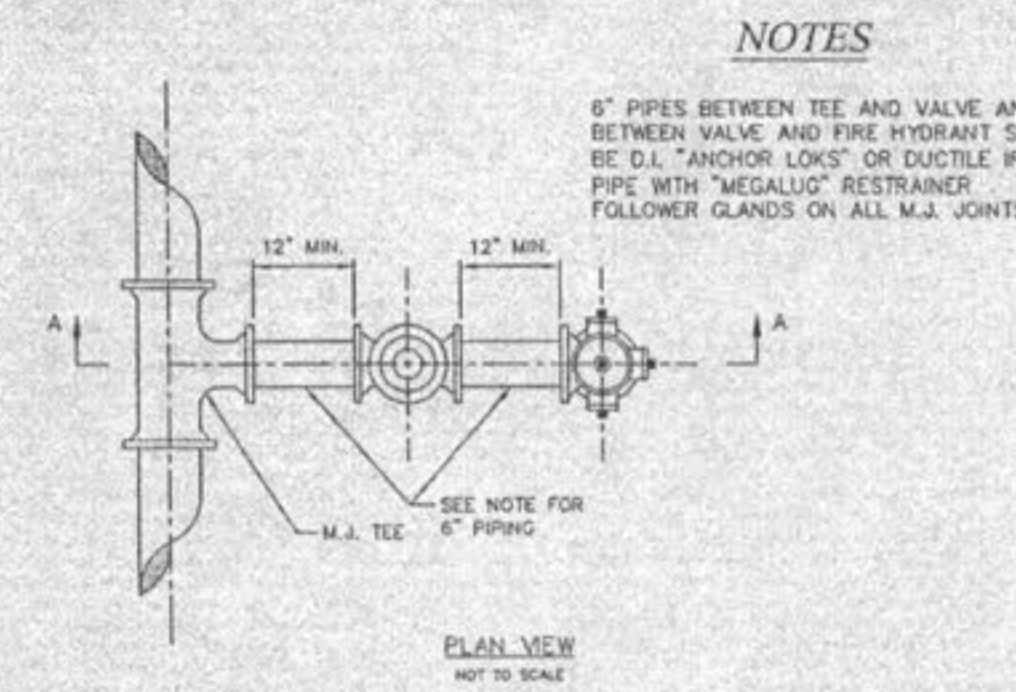


NOTES
6\"/>


SECTION "A-A"
NOT TO SCALE
OPTIONAL FIRE HYDRANT DETAIL "B"
SHEET 2 OF 3

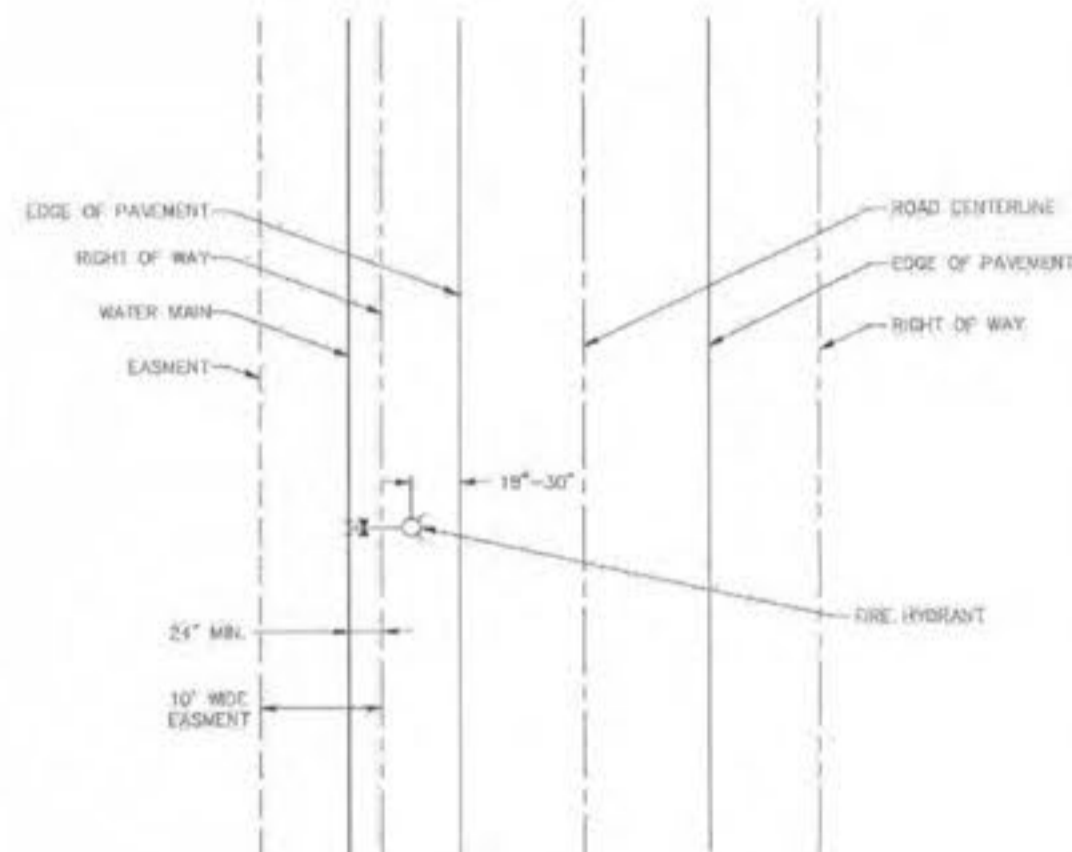


LOCATION FIRE HYDRANT DETAIL "B"
NOT TO SCALE
SHEET 3 OF 3

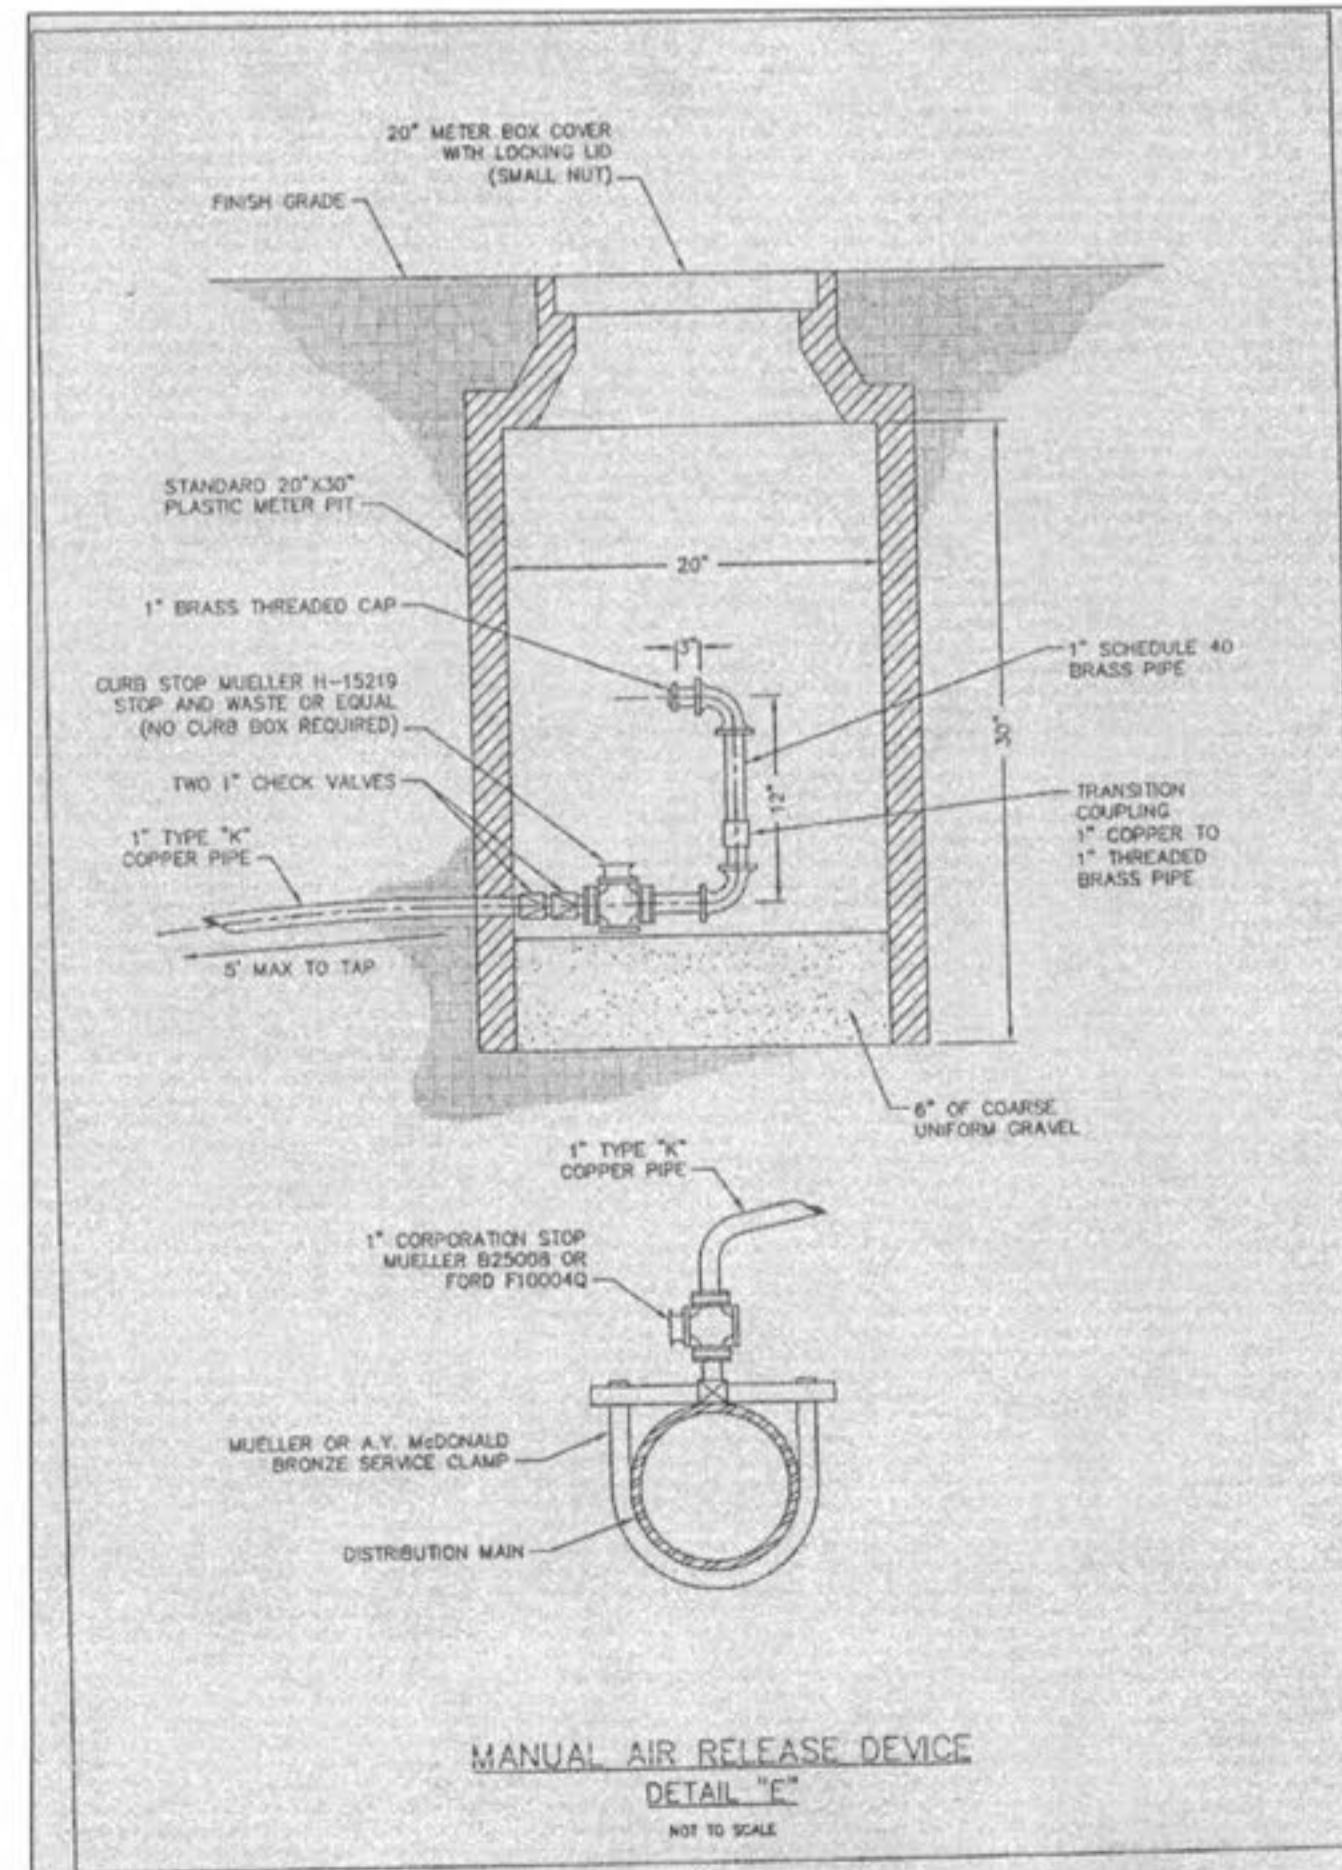

MANUAL AIR RELEASE DEVICE DETAIL "E"
NOT TO SCALE

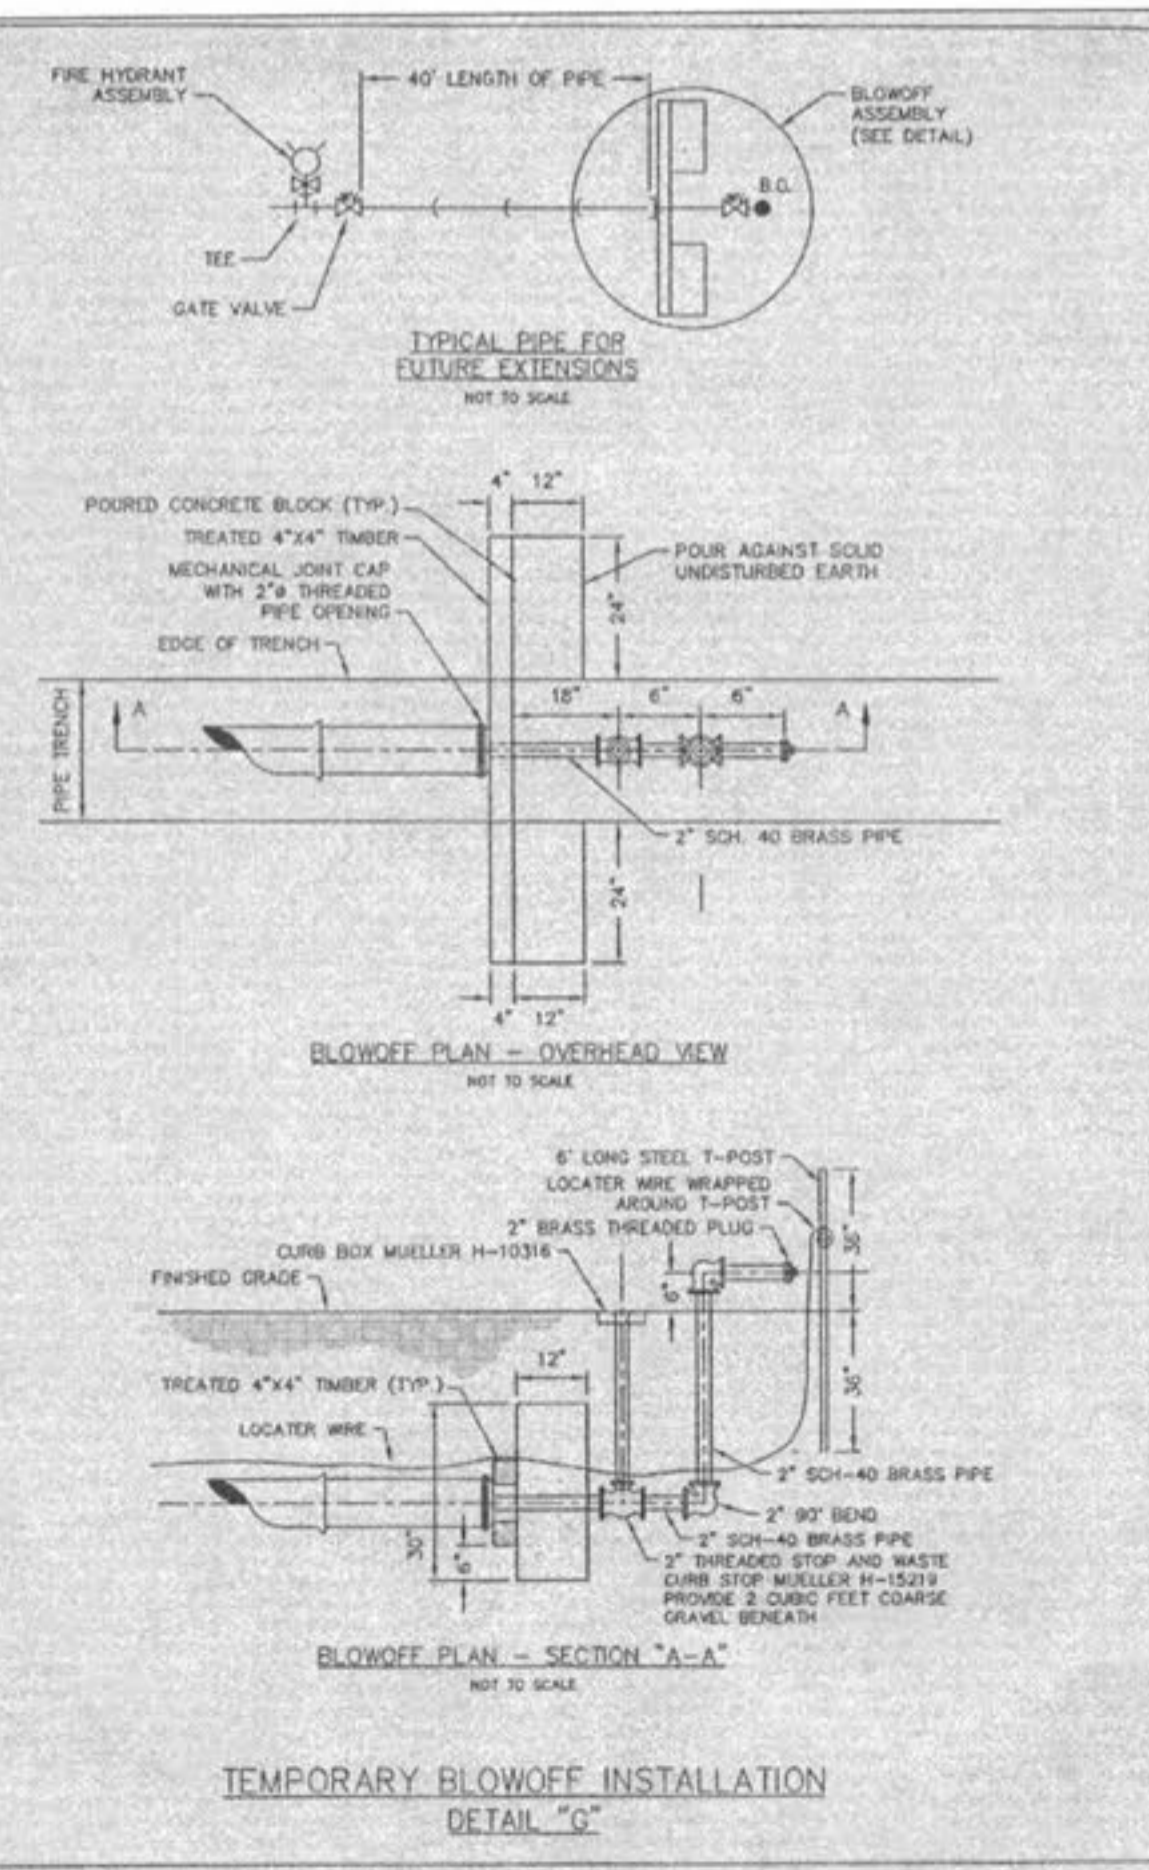


TEMPORARY BLOWOFF INSTALLATION DETAIL "G"
NOT TO SCALE

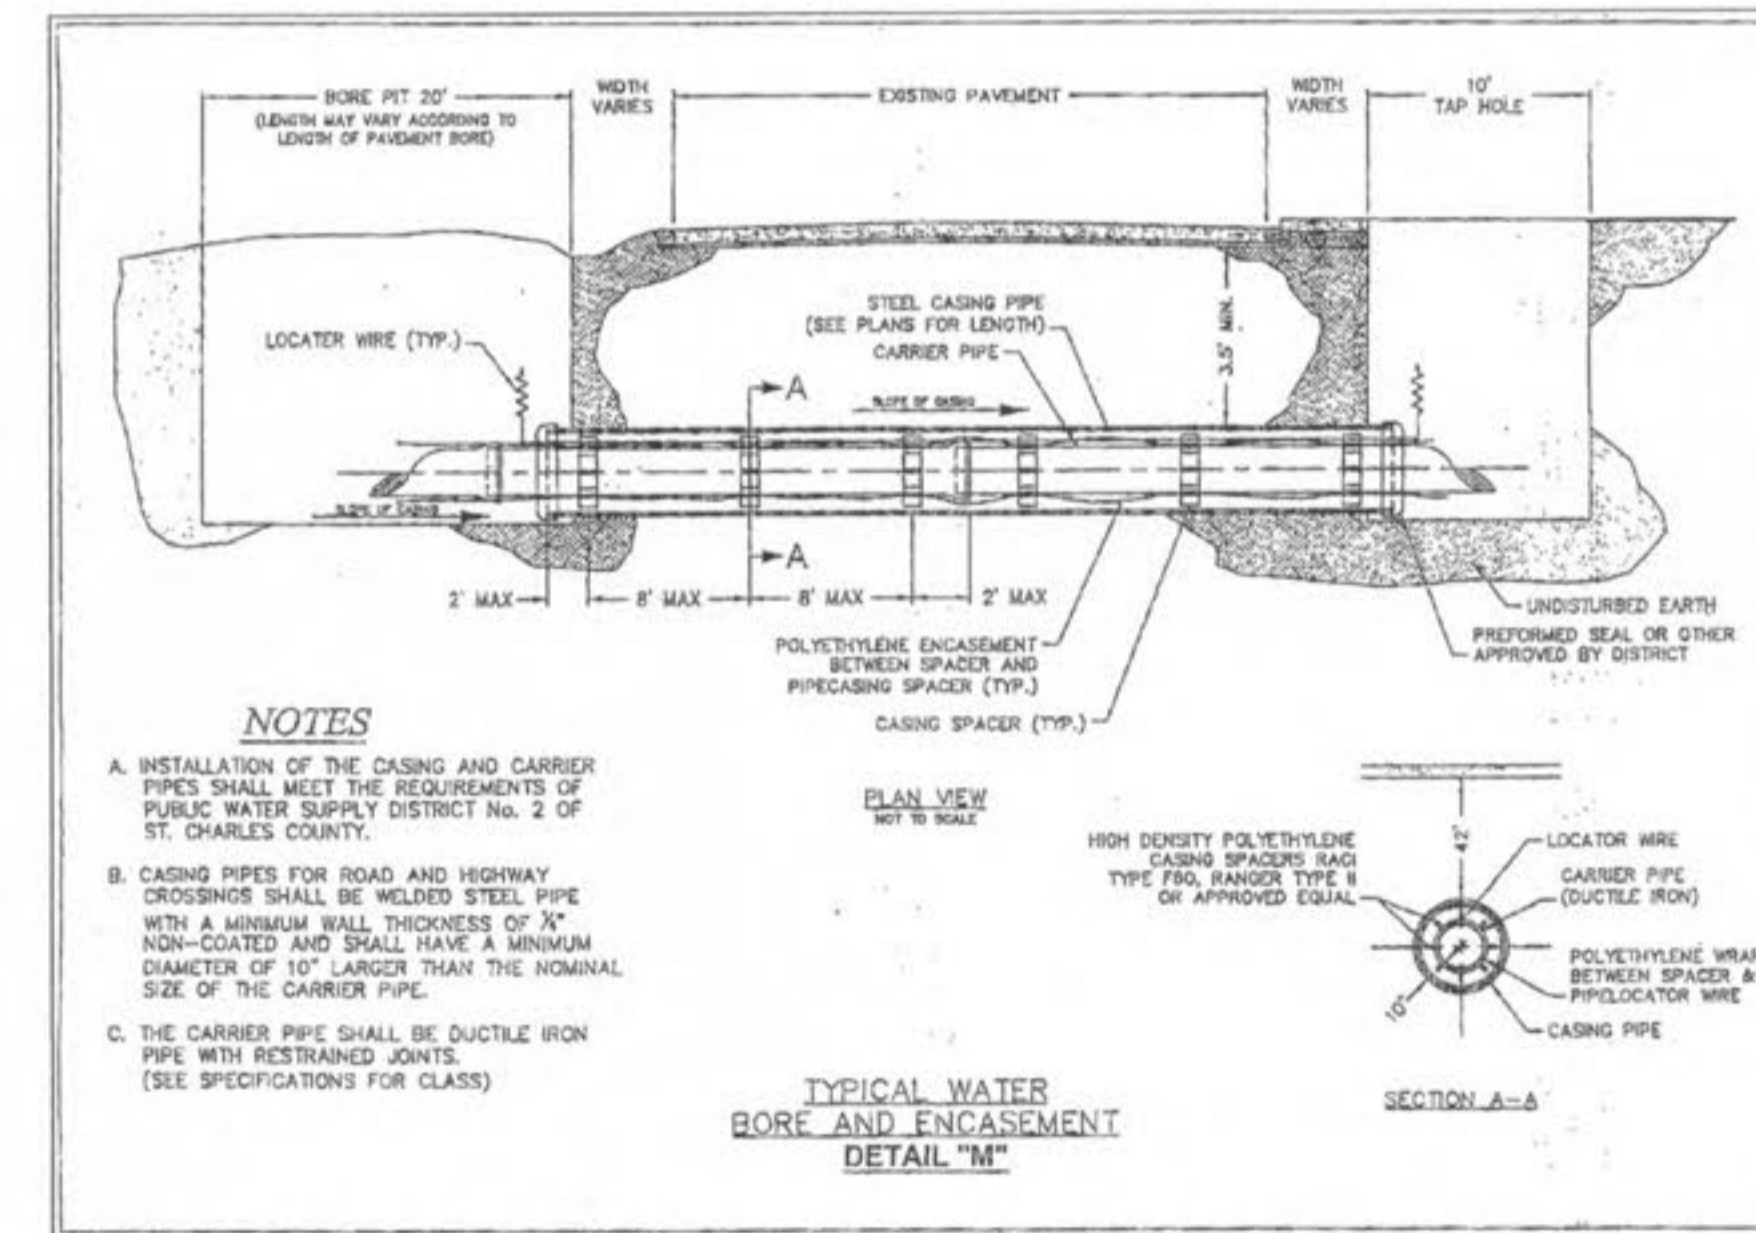

NOTES
A. INSTALLATION OF THE CASING AND CARRIER PIPES SHALL MEET THE REQUIREMENTS OF PUBLIC WATER SUPPLY DISTRICT No. 2 OF ST. CHARLES COUNTY.
B. CASING PIPES FOR ROAD AND HIGHWAY CROSSINGS SHALL BE WELDED STEEL PIPE WITH A MINIMUM WALL THICKNESS OF 1/2\"/>

TYPICAL WATER BORE AND ENCASEMENT DETAIL "M"
NOT TO SCALE

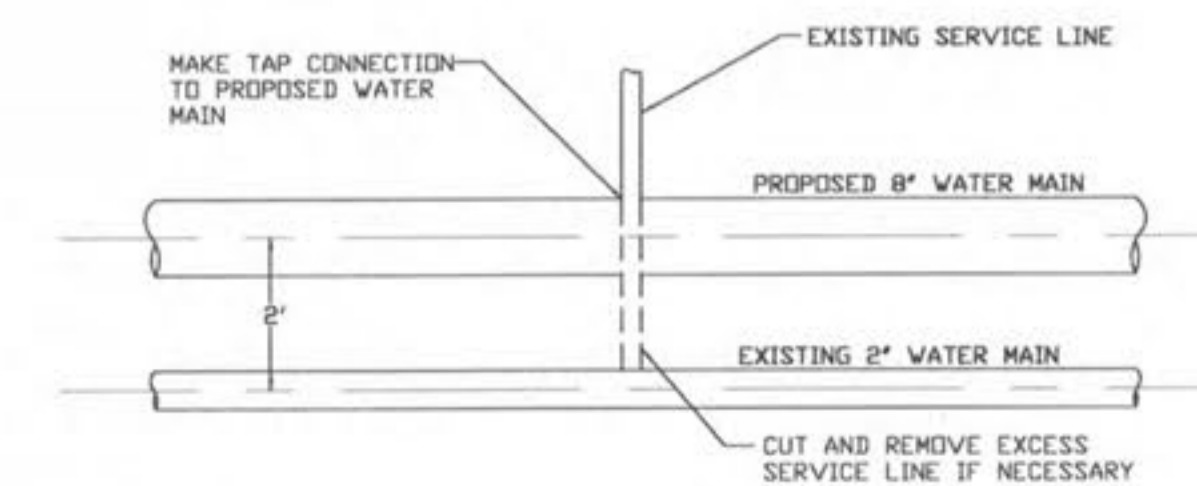

EXISTING SERVICE LINE CONNECTION ALONG RED HAWK PLACE
SCALE: N.T.S. REF. DWG.

LAYOUT: WATER DETAIL 10.10
DATE: APR 22 2008
DRAWING: S:\GIS\Users\2007\07-0075\449\IMPROVEMENT PLANS\VD_PLAN_C10.0_DETAILS_07-075.dwg

PLANNING AND DEVELOPMENT DEPARTMENT FILE #9831.57 (AREA PLAN-APPROVED MAY 24TH, ORDINANCE #5178) - 9831.57.01 (FINAL PLAN)

planning • engineering • surveying • landscape architecture

Cole and Associates
INCORPORATED

10777 sunset office drive
saint louis, missouri 63127
p: 314 964 8887 f: 314 964 0587

DESIGNED BY
CJB
DRAWN BY
KDK
CHECKED BY
JFH

DATE 11/6/07

Job Number
07-075

Sheet Number

C10.10

REVISIONS

DATE	DESCRIPTION
05/14/2008	DESIGNER: JFH
05/14/2008	CHECKER: KDK
05/14/2008	DRAWN: KDK
05/14/2008	DESIGNED: CJB

DEVELOPER/OWNER:
THE VILLAGE AT PARK PLACE, LLC.
1001 BOARDWALK SPRINGS PL
OFALLON, MO 63366
PHONE: (636) 561-9323



PARK AVENUE VILLAGE IMPROVEMENT PLANS
PHOENIX PARKWAY
OFALLON, MO

WATER DETAILS