


\\server\projects\97034\dwg\97034_1\C.DES.dwg, 1/26/2005 10:15:15 AM, JUSTIN W.

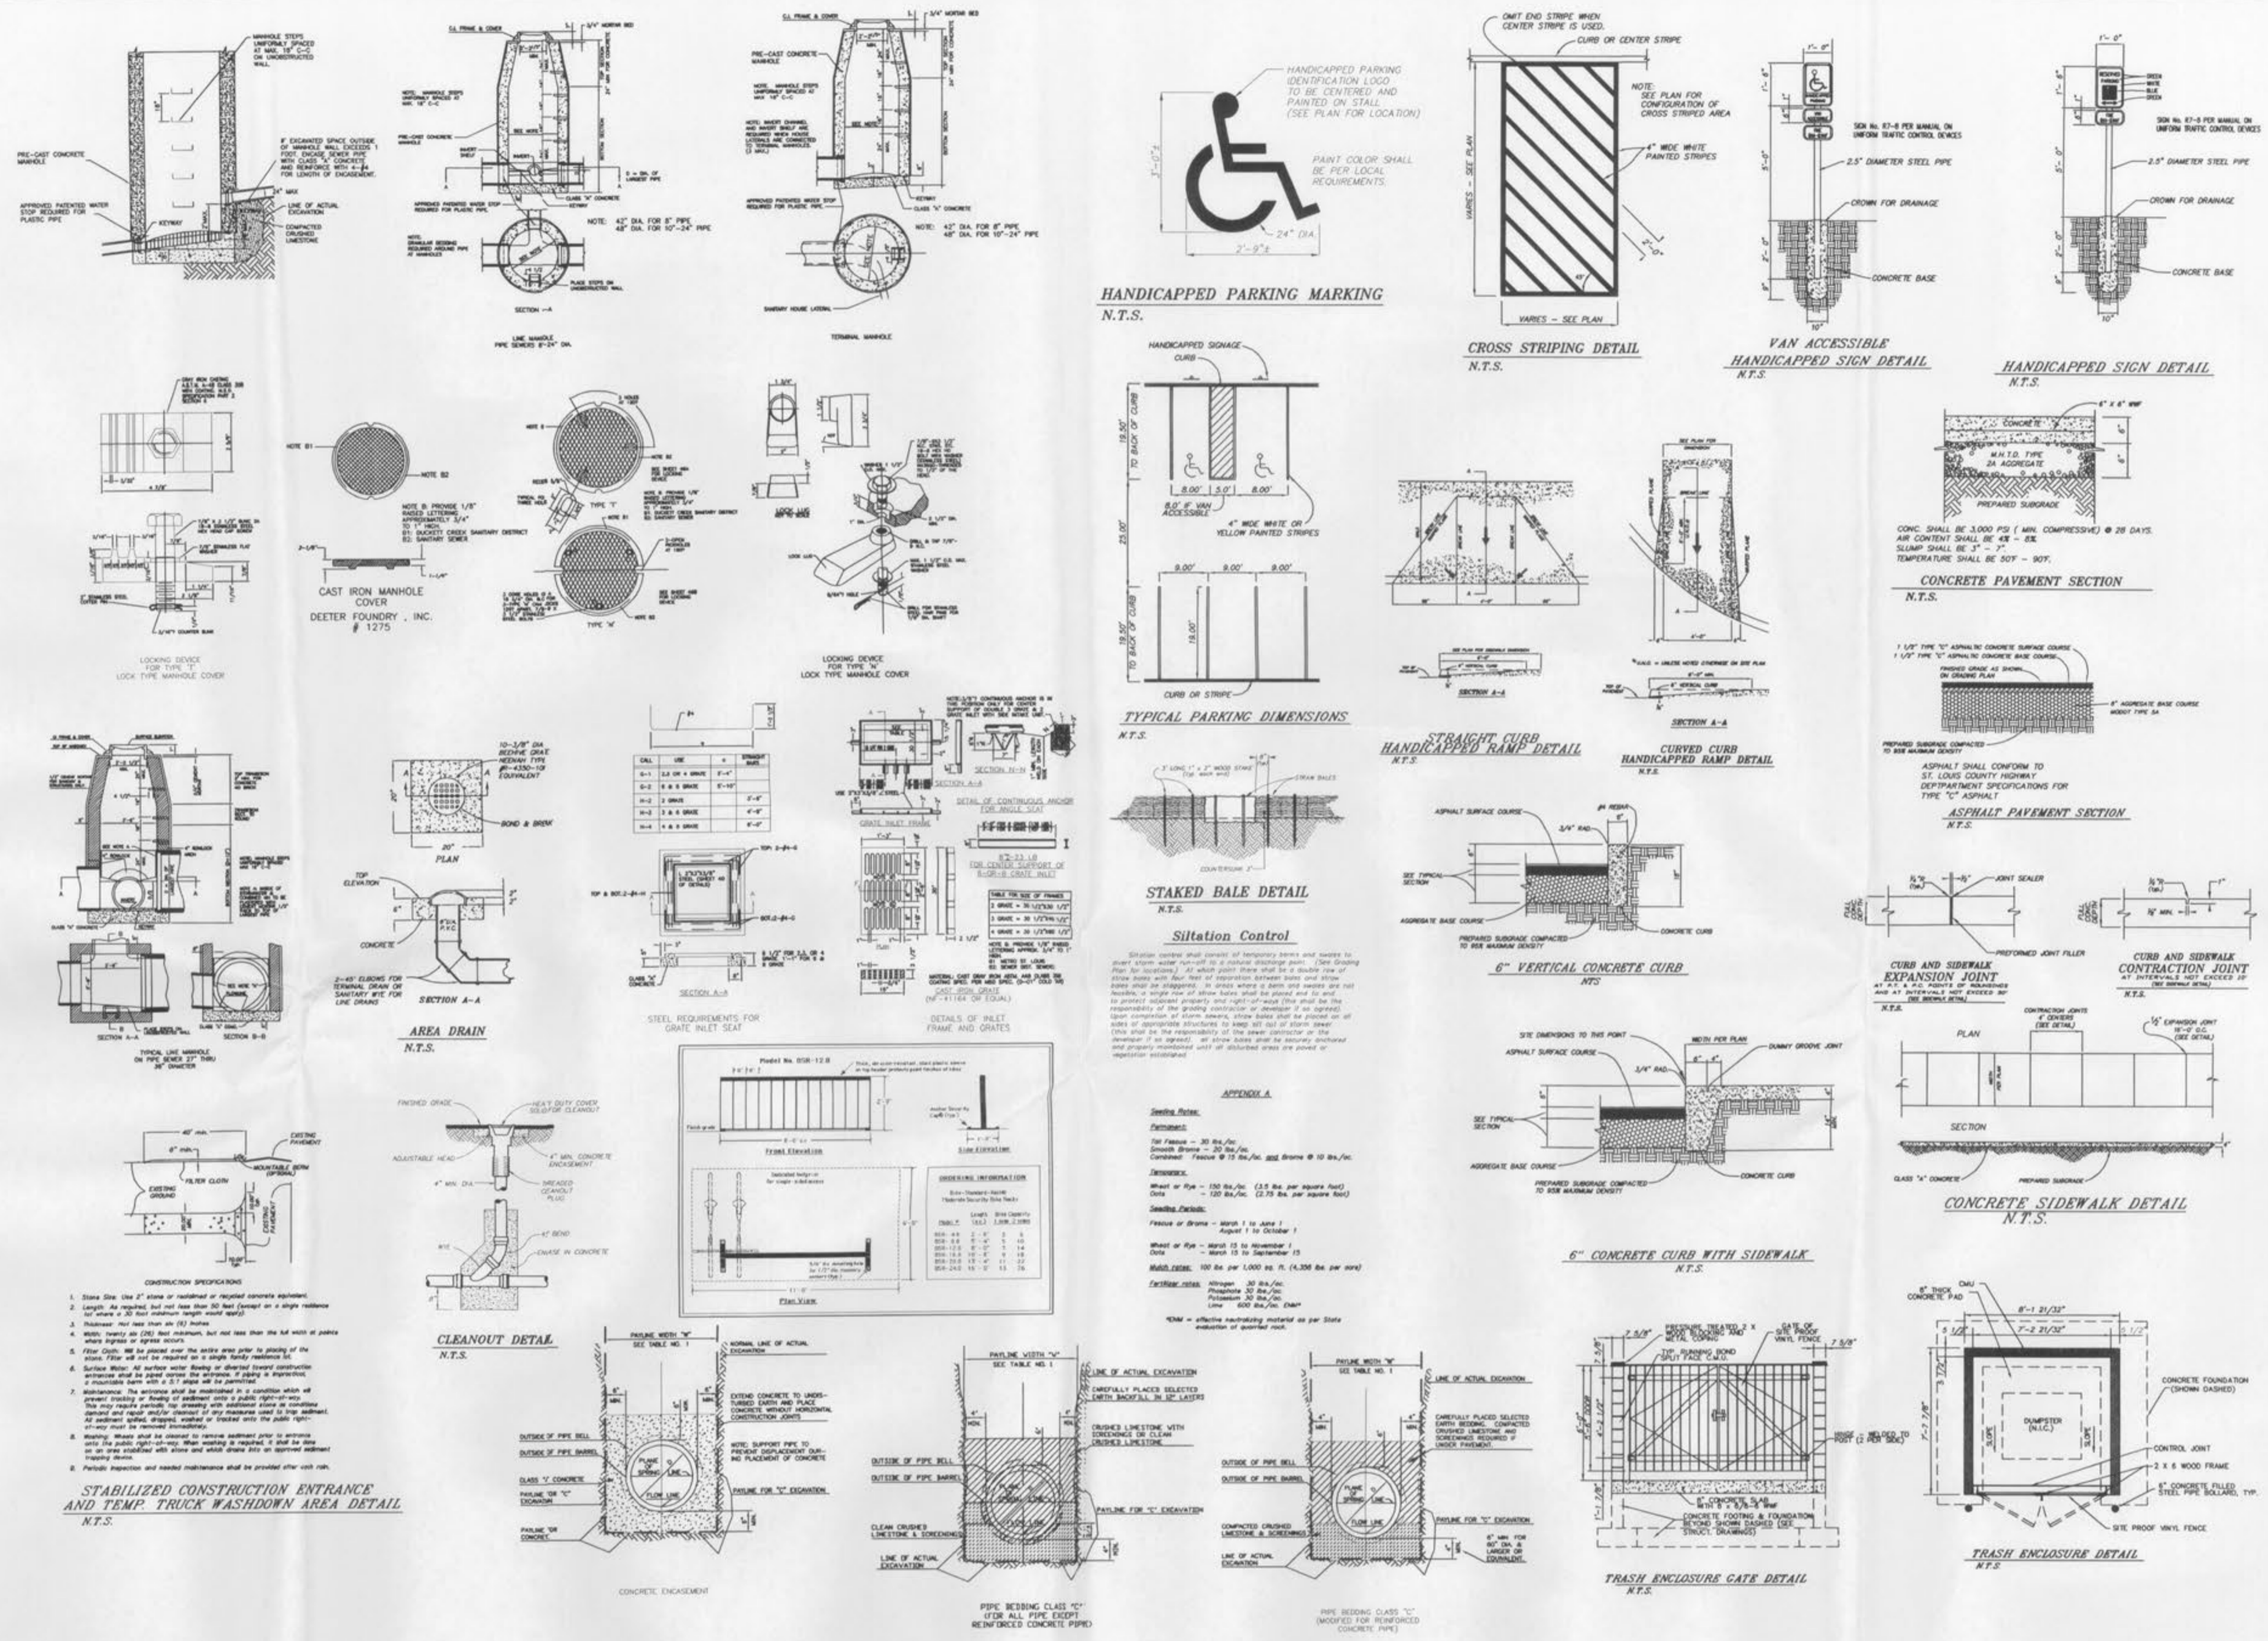

- CONSTRUCTION SPECIFICATIONS**

- STABILIZED CONSTRUCTION ENTRANCE AND TEMP. TRUCK WASHDOWN AREA DETAIL**
N.T.S.

THE LAWRENCE GROUP ARCHITECTS
Austin
Carolina
Denver
New York
St. Louis

319 North 4th Street
Suite 1000
St. Louis, MO 63102
Phone 314-251-5766
Fax 314-251-9668

Project Team:
General Contractor: PARIC
Civil Engineer: Pickett Ray & Shiver, Inc.
Structural Engineer: AES Consulting
Mechanical Designer: Jarrell Mechanical
Plumbing Designer: Kyril Plumbing
Electrical Designer/Contractor: Crown Electrical



Project Title:

O'Fallon, Missouri 63366

Park Place
Independent and Assisted Living Apartments
Phoenix Parkway (Village M)

PROJECT: CITY OF O'FALLON, DCSD 1-07-05

BUILDING PERMIT SET
Sheet Title:

DETAILS 1

Project Number: 04188
Sheet Number: C8
Drawn By: C.V.C.
Issue Date: NOV. 15, 2004

FILE# 9831.51