



The underground utilities shown herein were obtained from available information and do not necessarily reflect the actual existence, ownership, size, type, number, or location of those or other utilities. The general contractor shall be responsible for verifying the actual location of all underground utilities, shown or not shown, and shall install them as shown in this plan prior to any grading, excavation, or construction of improvements. These provisions shall in no way relieve any party from compliance with the Underground Utility Safety and Damage Prevention Act, October 30, 1954.

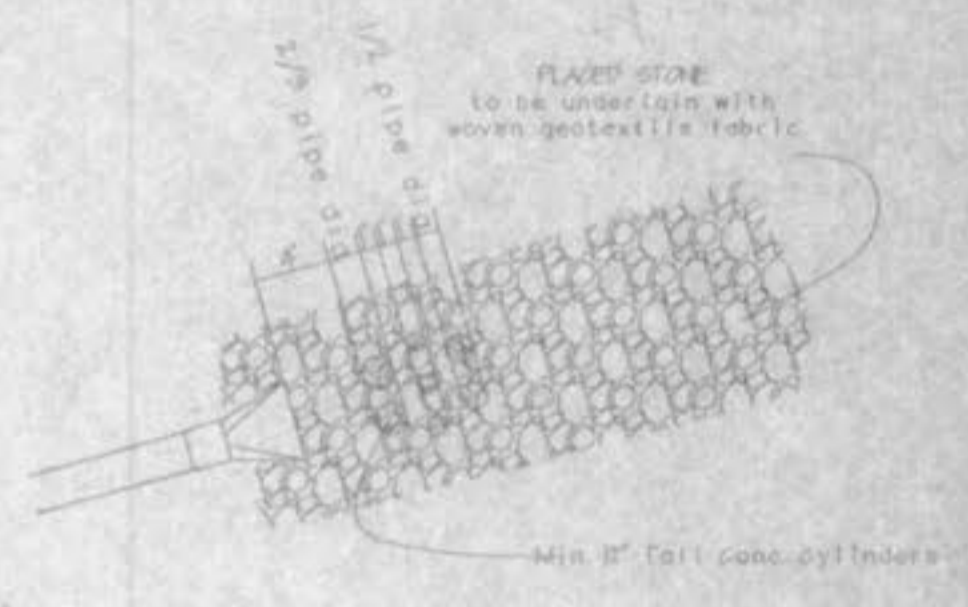

Energy Dissipator

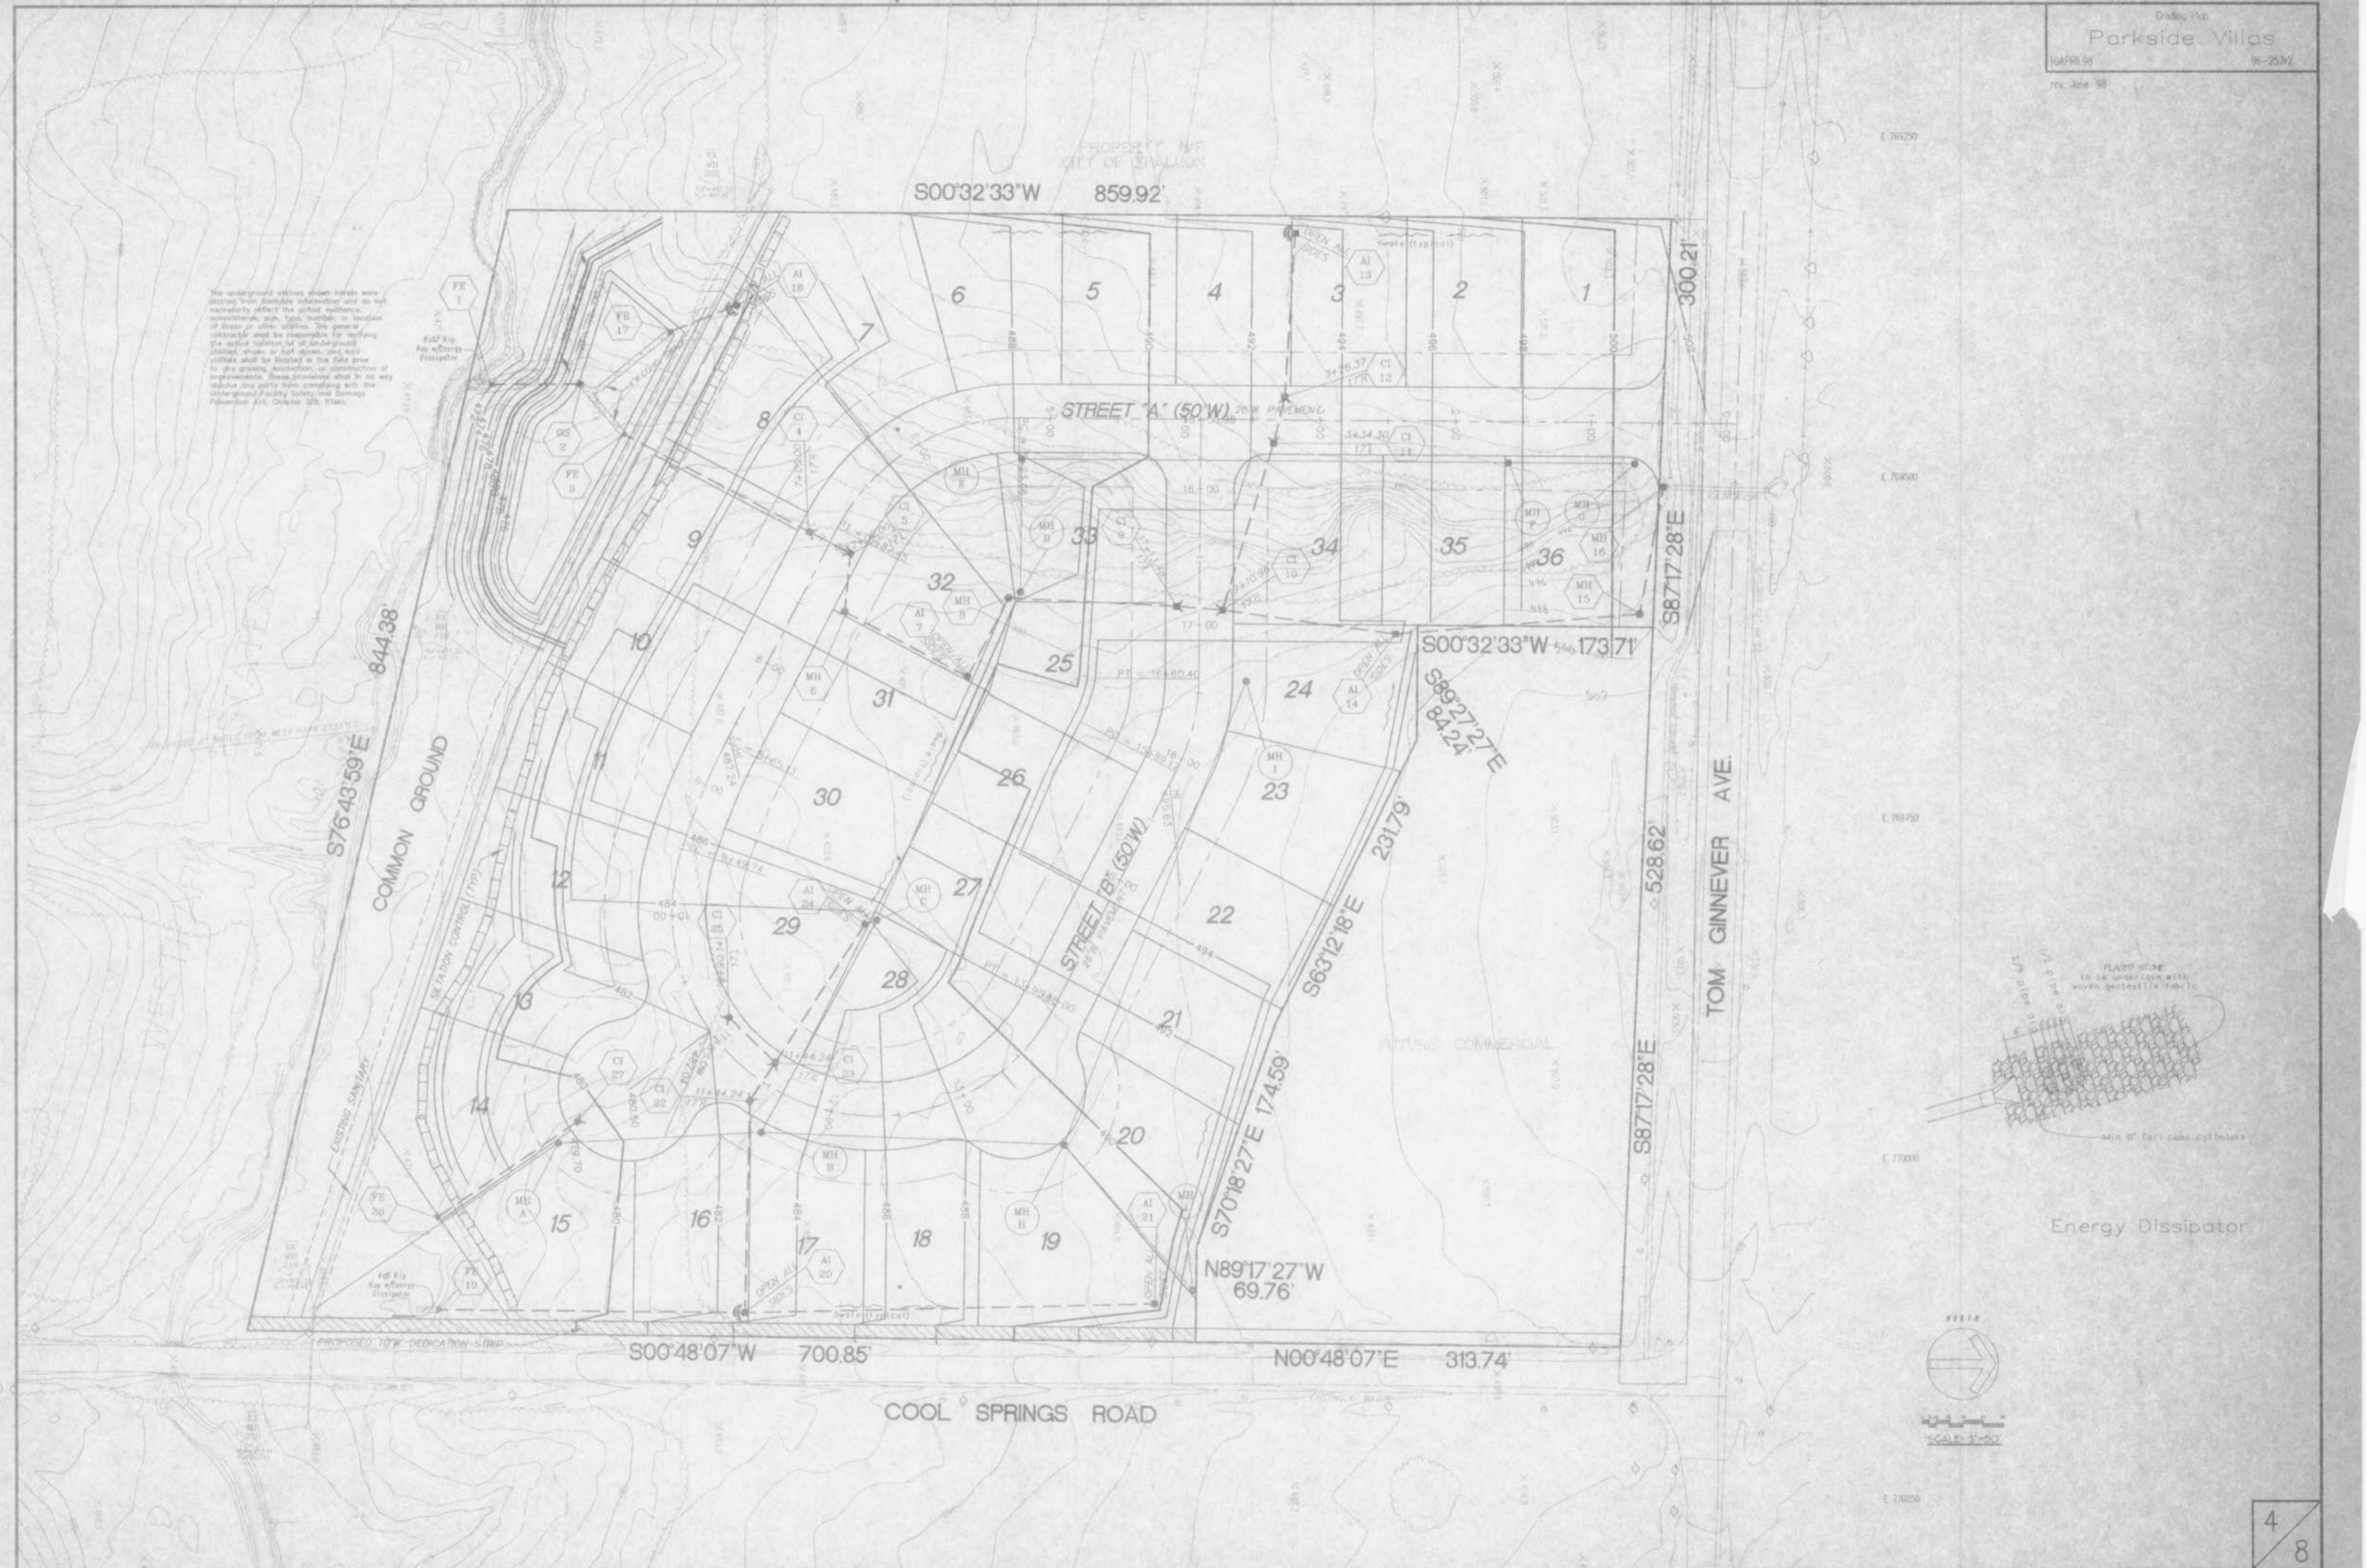