




The underground utilities shown herein were located from available information and no guarantee is made as to their existence, horizontal or vertical location, depth, or location of these or other utilities. The general contractor shall be responsible for verifying the actual location of all underground utilities shown on this plan, and all utilities shall be located in the field prior to any grading, excavation, or construction of any structure. These gradings shall in no way violate any party from complying with the Underground Facility Safety and Damage Prevention Act, Chapter 379, RSMs.

PROPERTY MAP
 CITY OF SPALDON

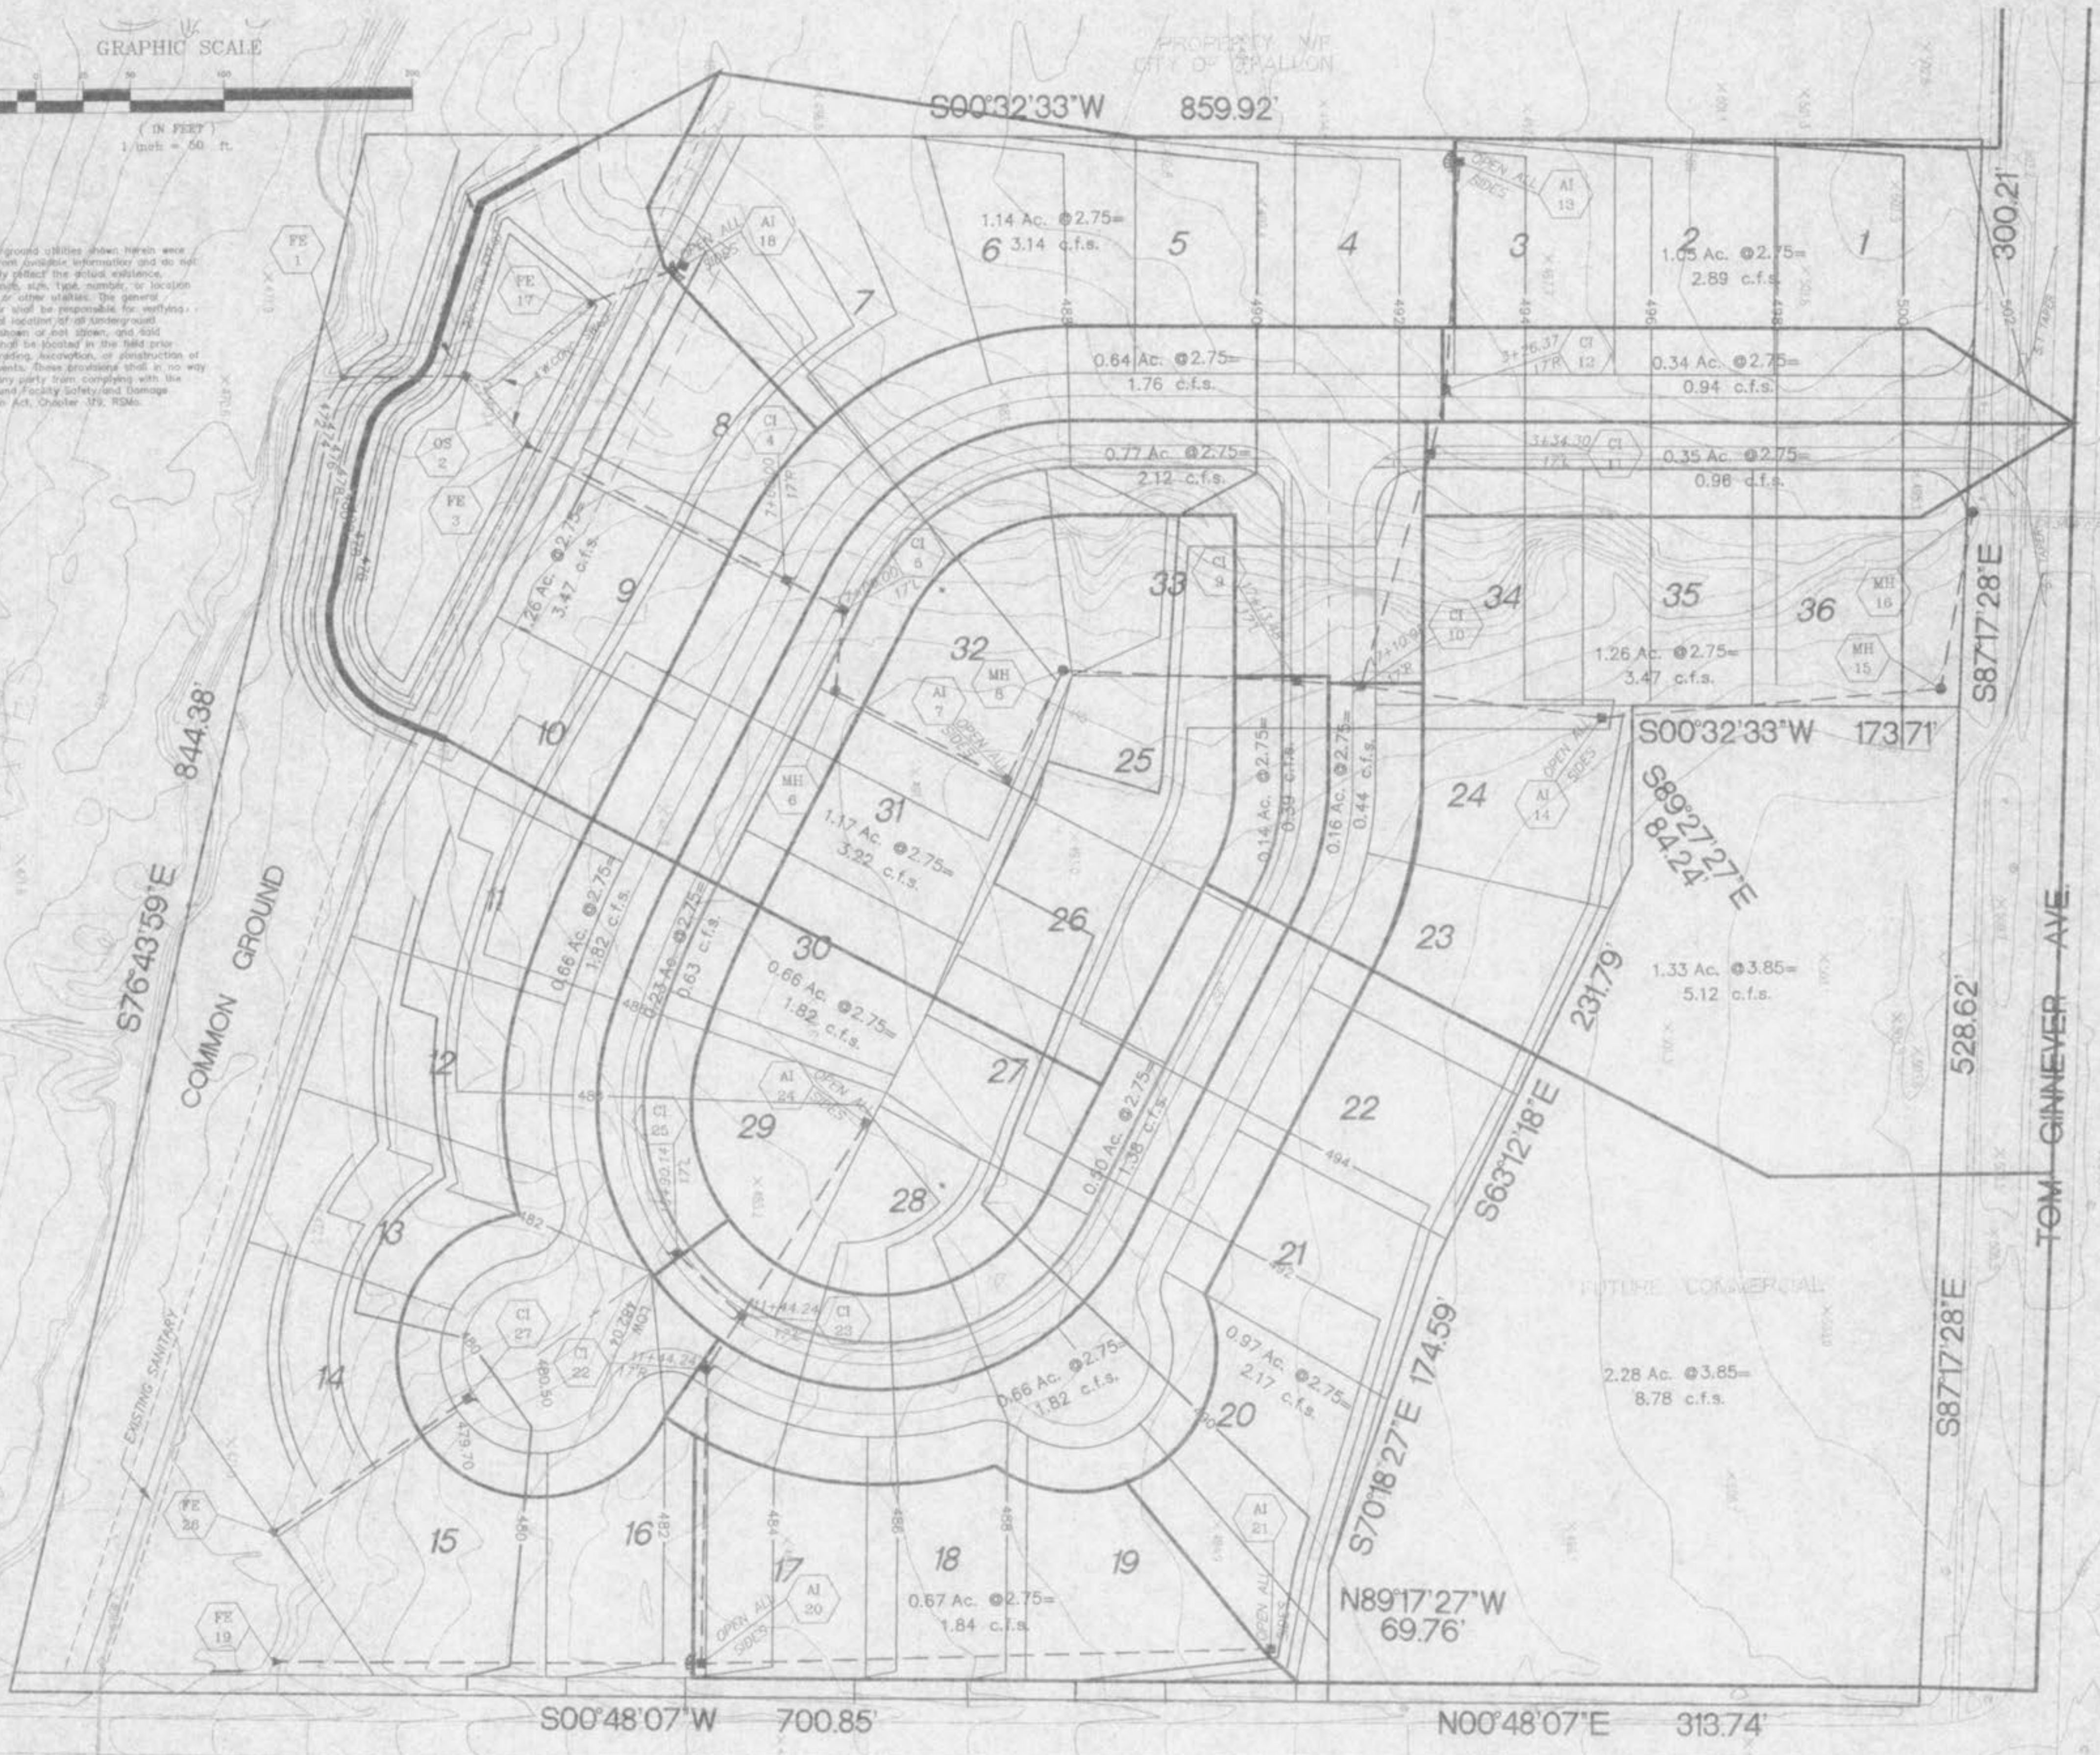

1.12 Ac. @ 2.85 =
 3.96 c.f.s.

NOTE:
 THIS SHEET IS FOR
 DRAINAGE AREA
 PURPOSES ONLY, NOT
 TO BE USED AS A
 CONSTRUCTION PLAN.