


SEE SHEET 4 OF 12

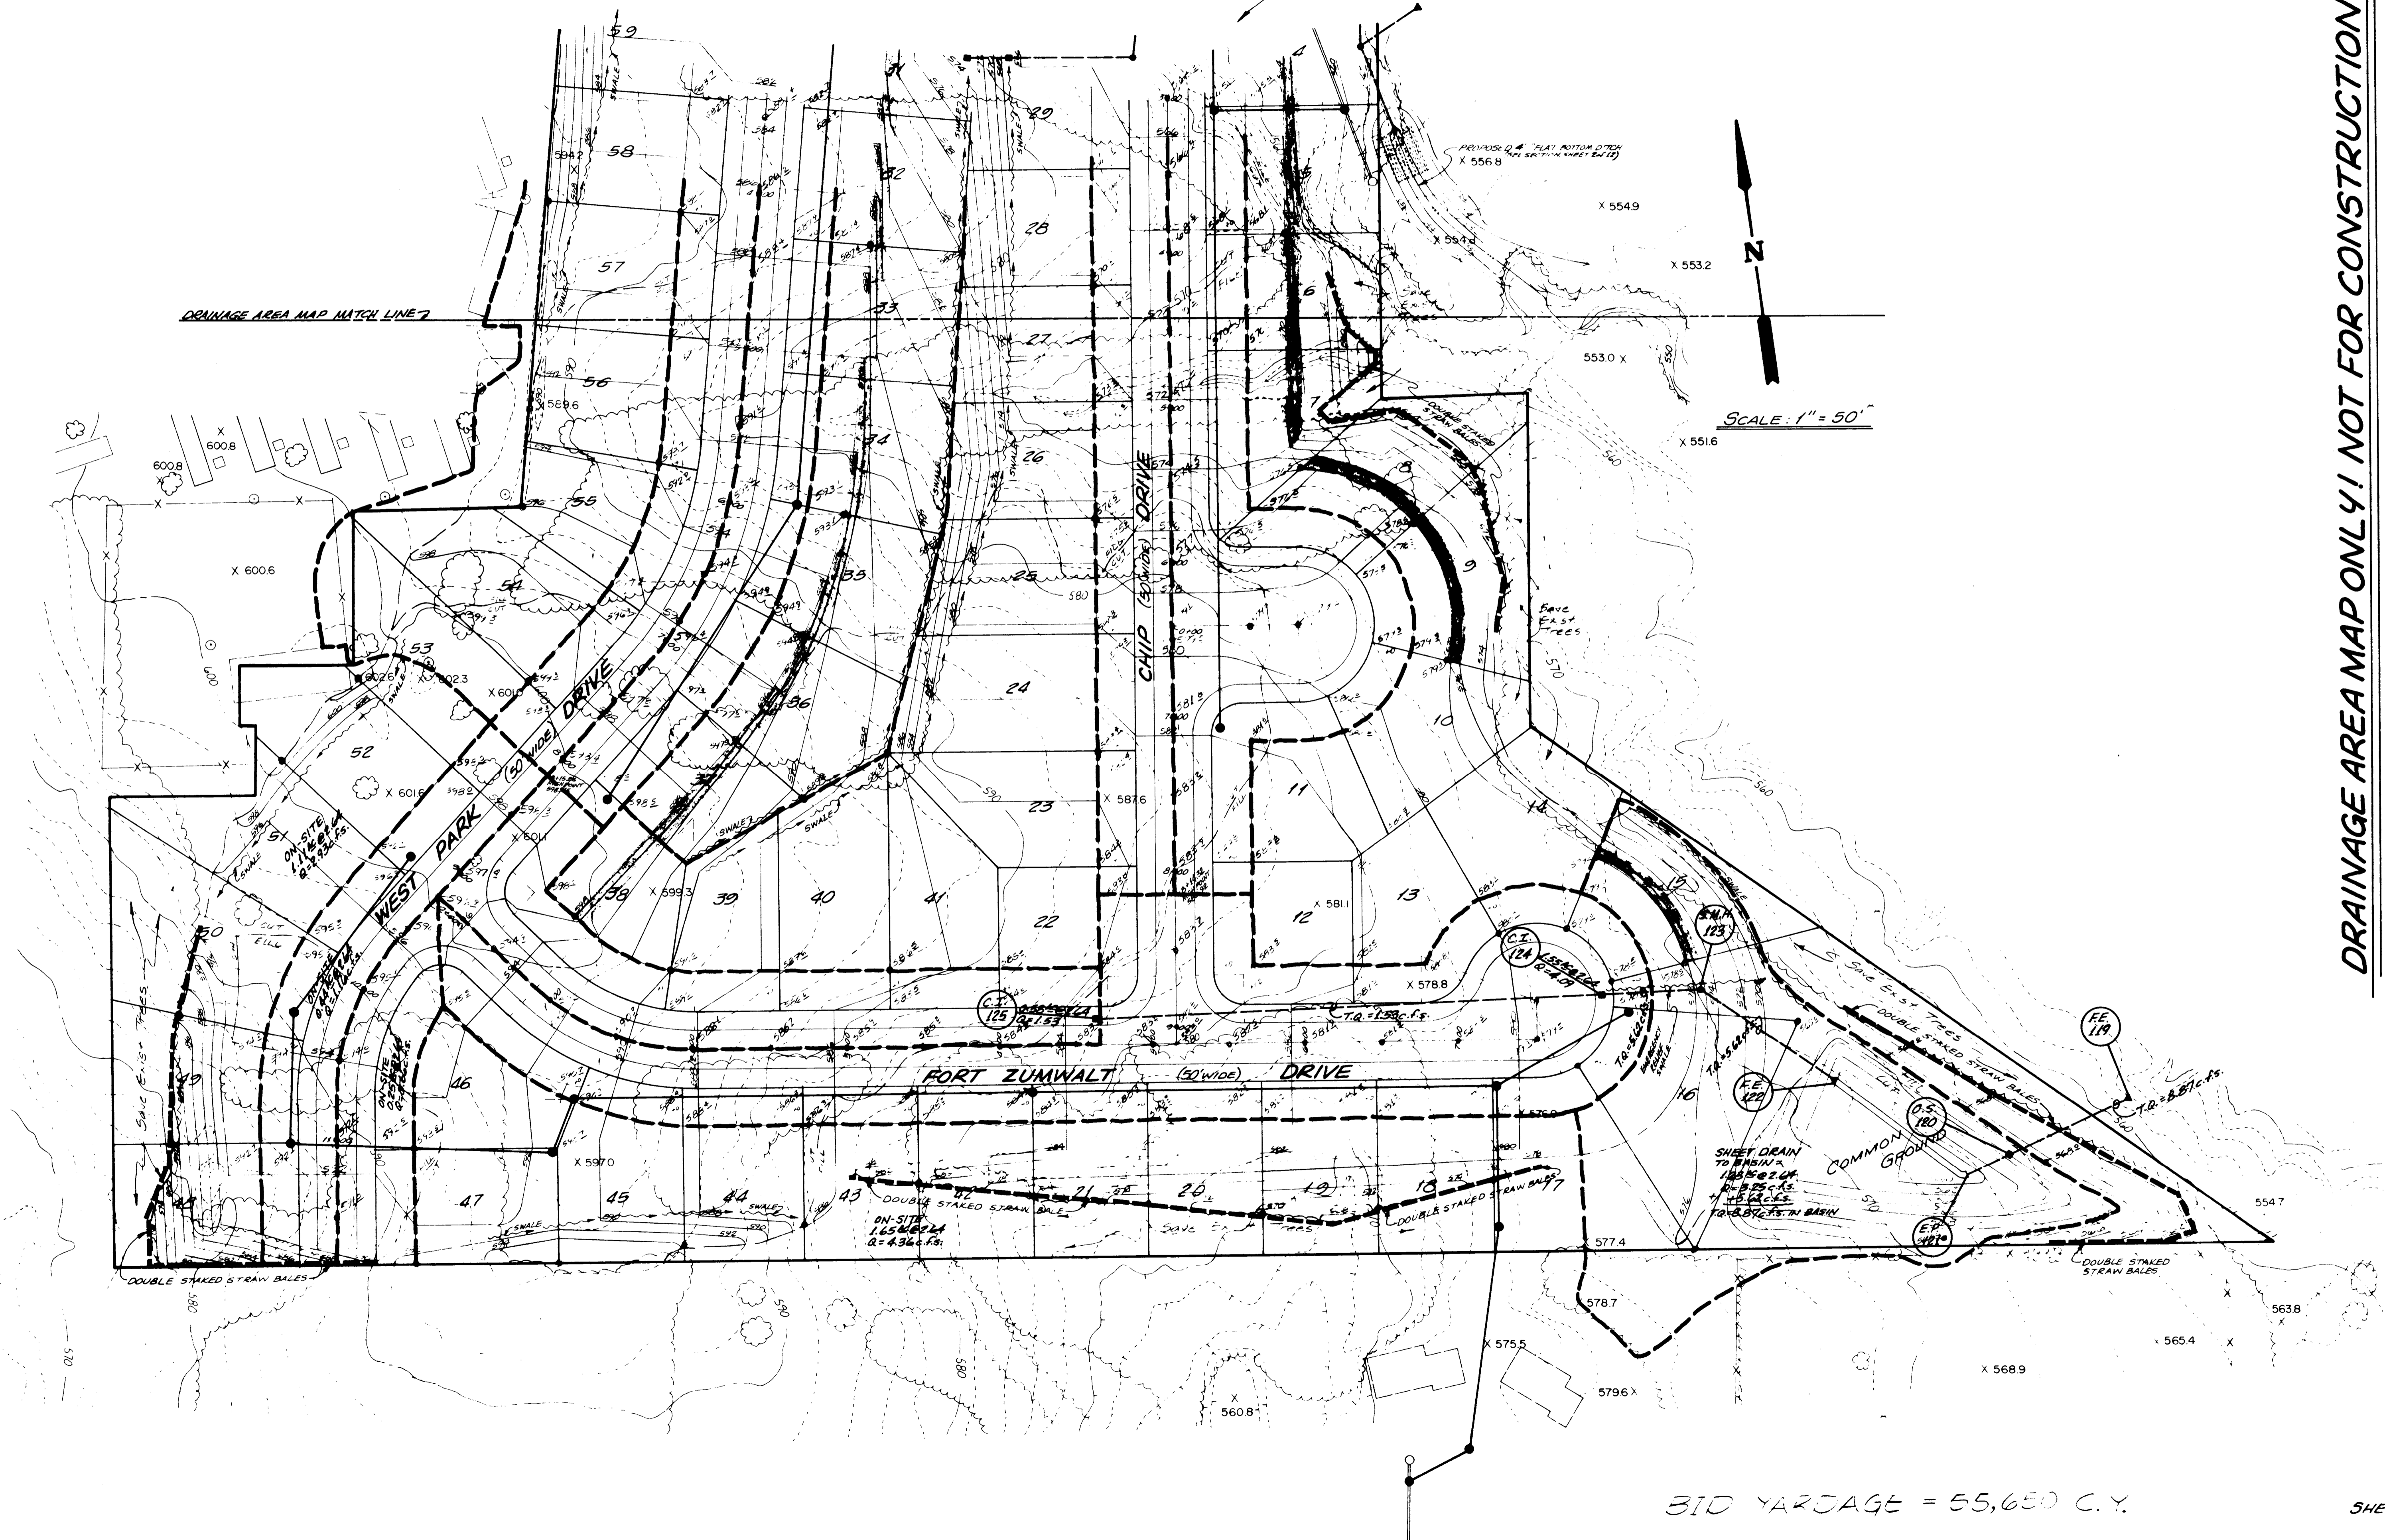

**DRAINAGE AREA MAP ONLY! NOT FOR CONSTRUCTION!**

BID YARDAGE = 55,650 C.Y.