


SEE SHEET 4 OF 12

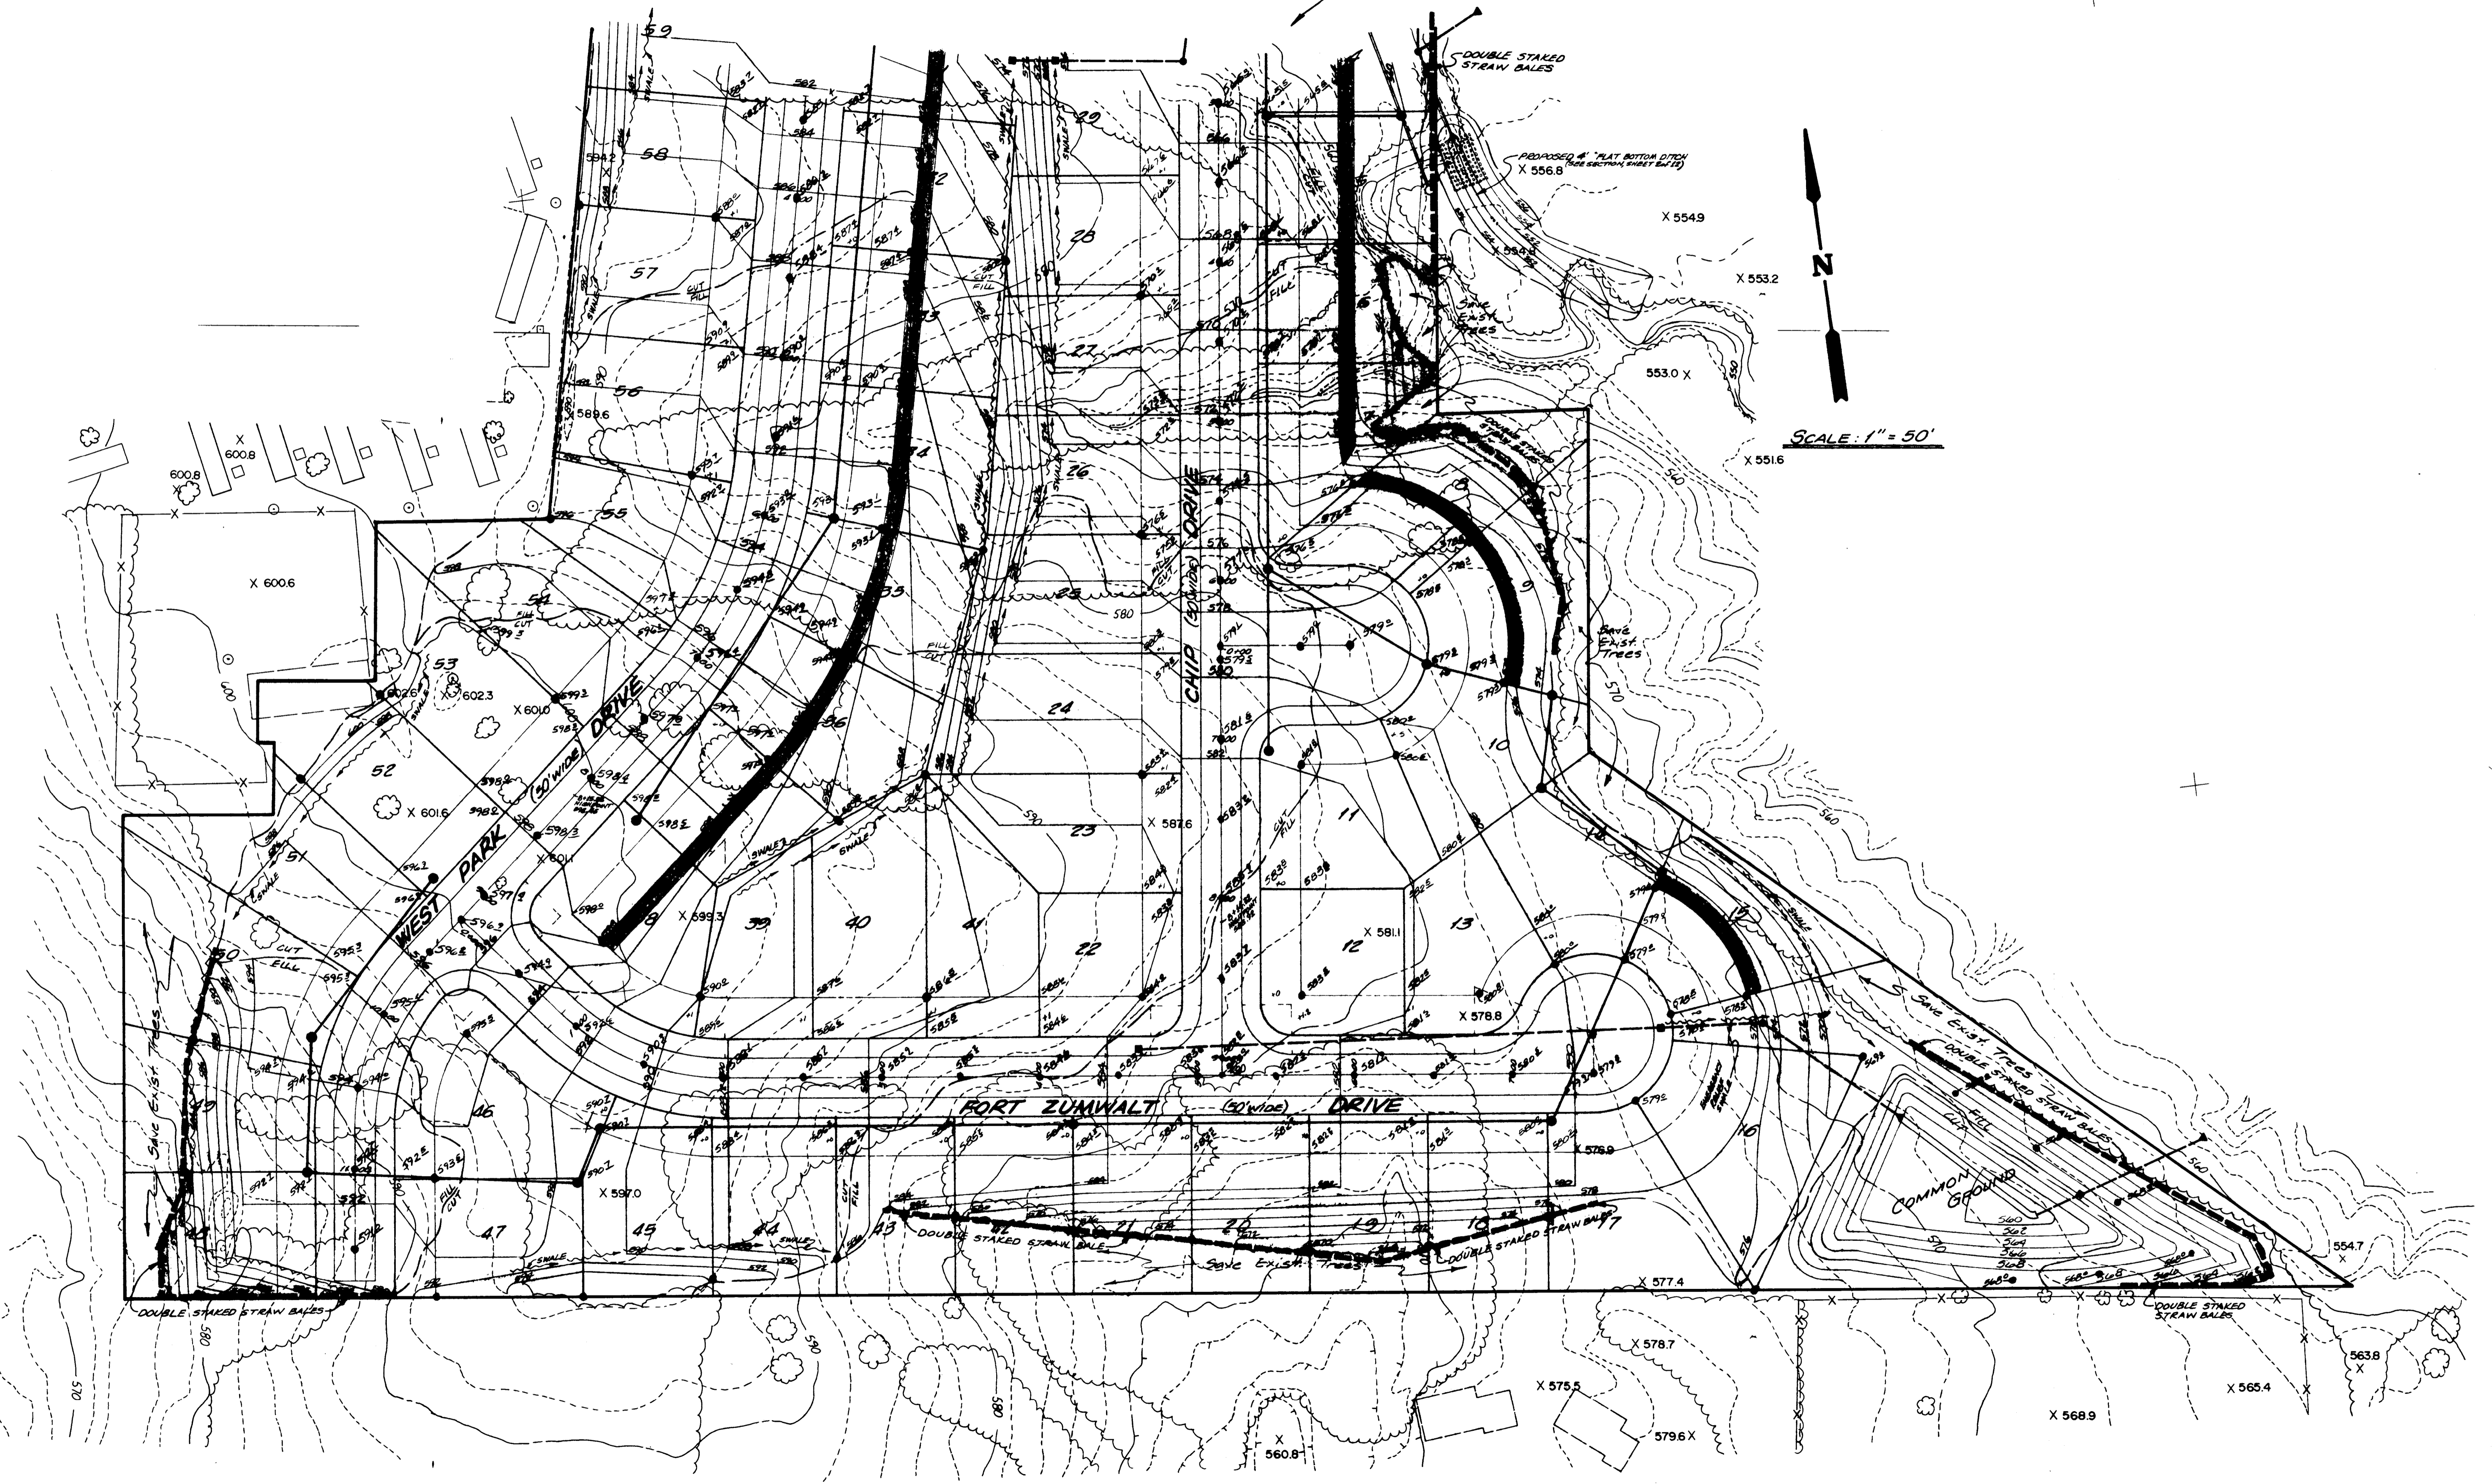

BID YARDAGE = 55,650 C.Y.