



Rev. 10-27-94 *th*

NOTE: SEE PREVIOUSLY APPROVED GRADING PLANS FOR SOIL & EROSION CONTROL

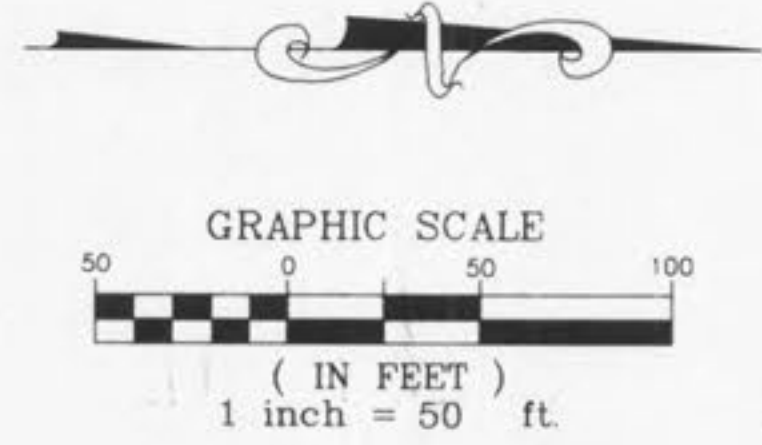

N / F
 FEISE
 TWO DEED OF RECORD
 REP. THE ST. CHARLES
 COUNTY ASSESSORS OFFICE

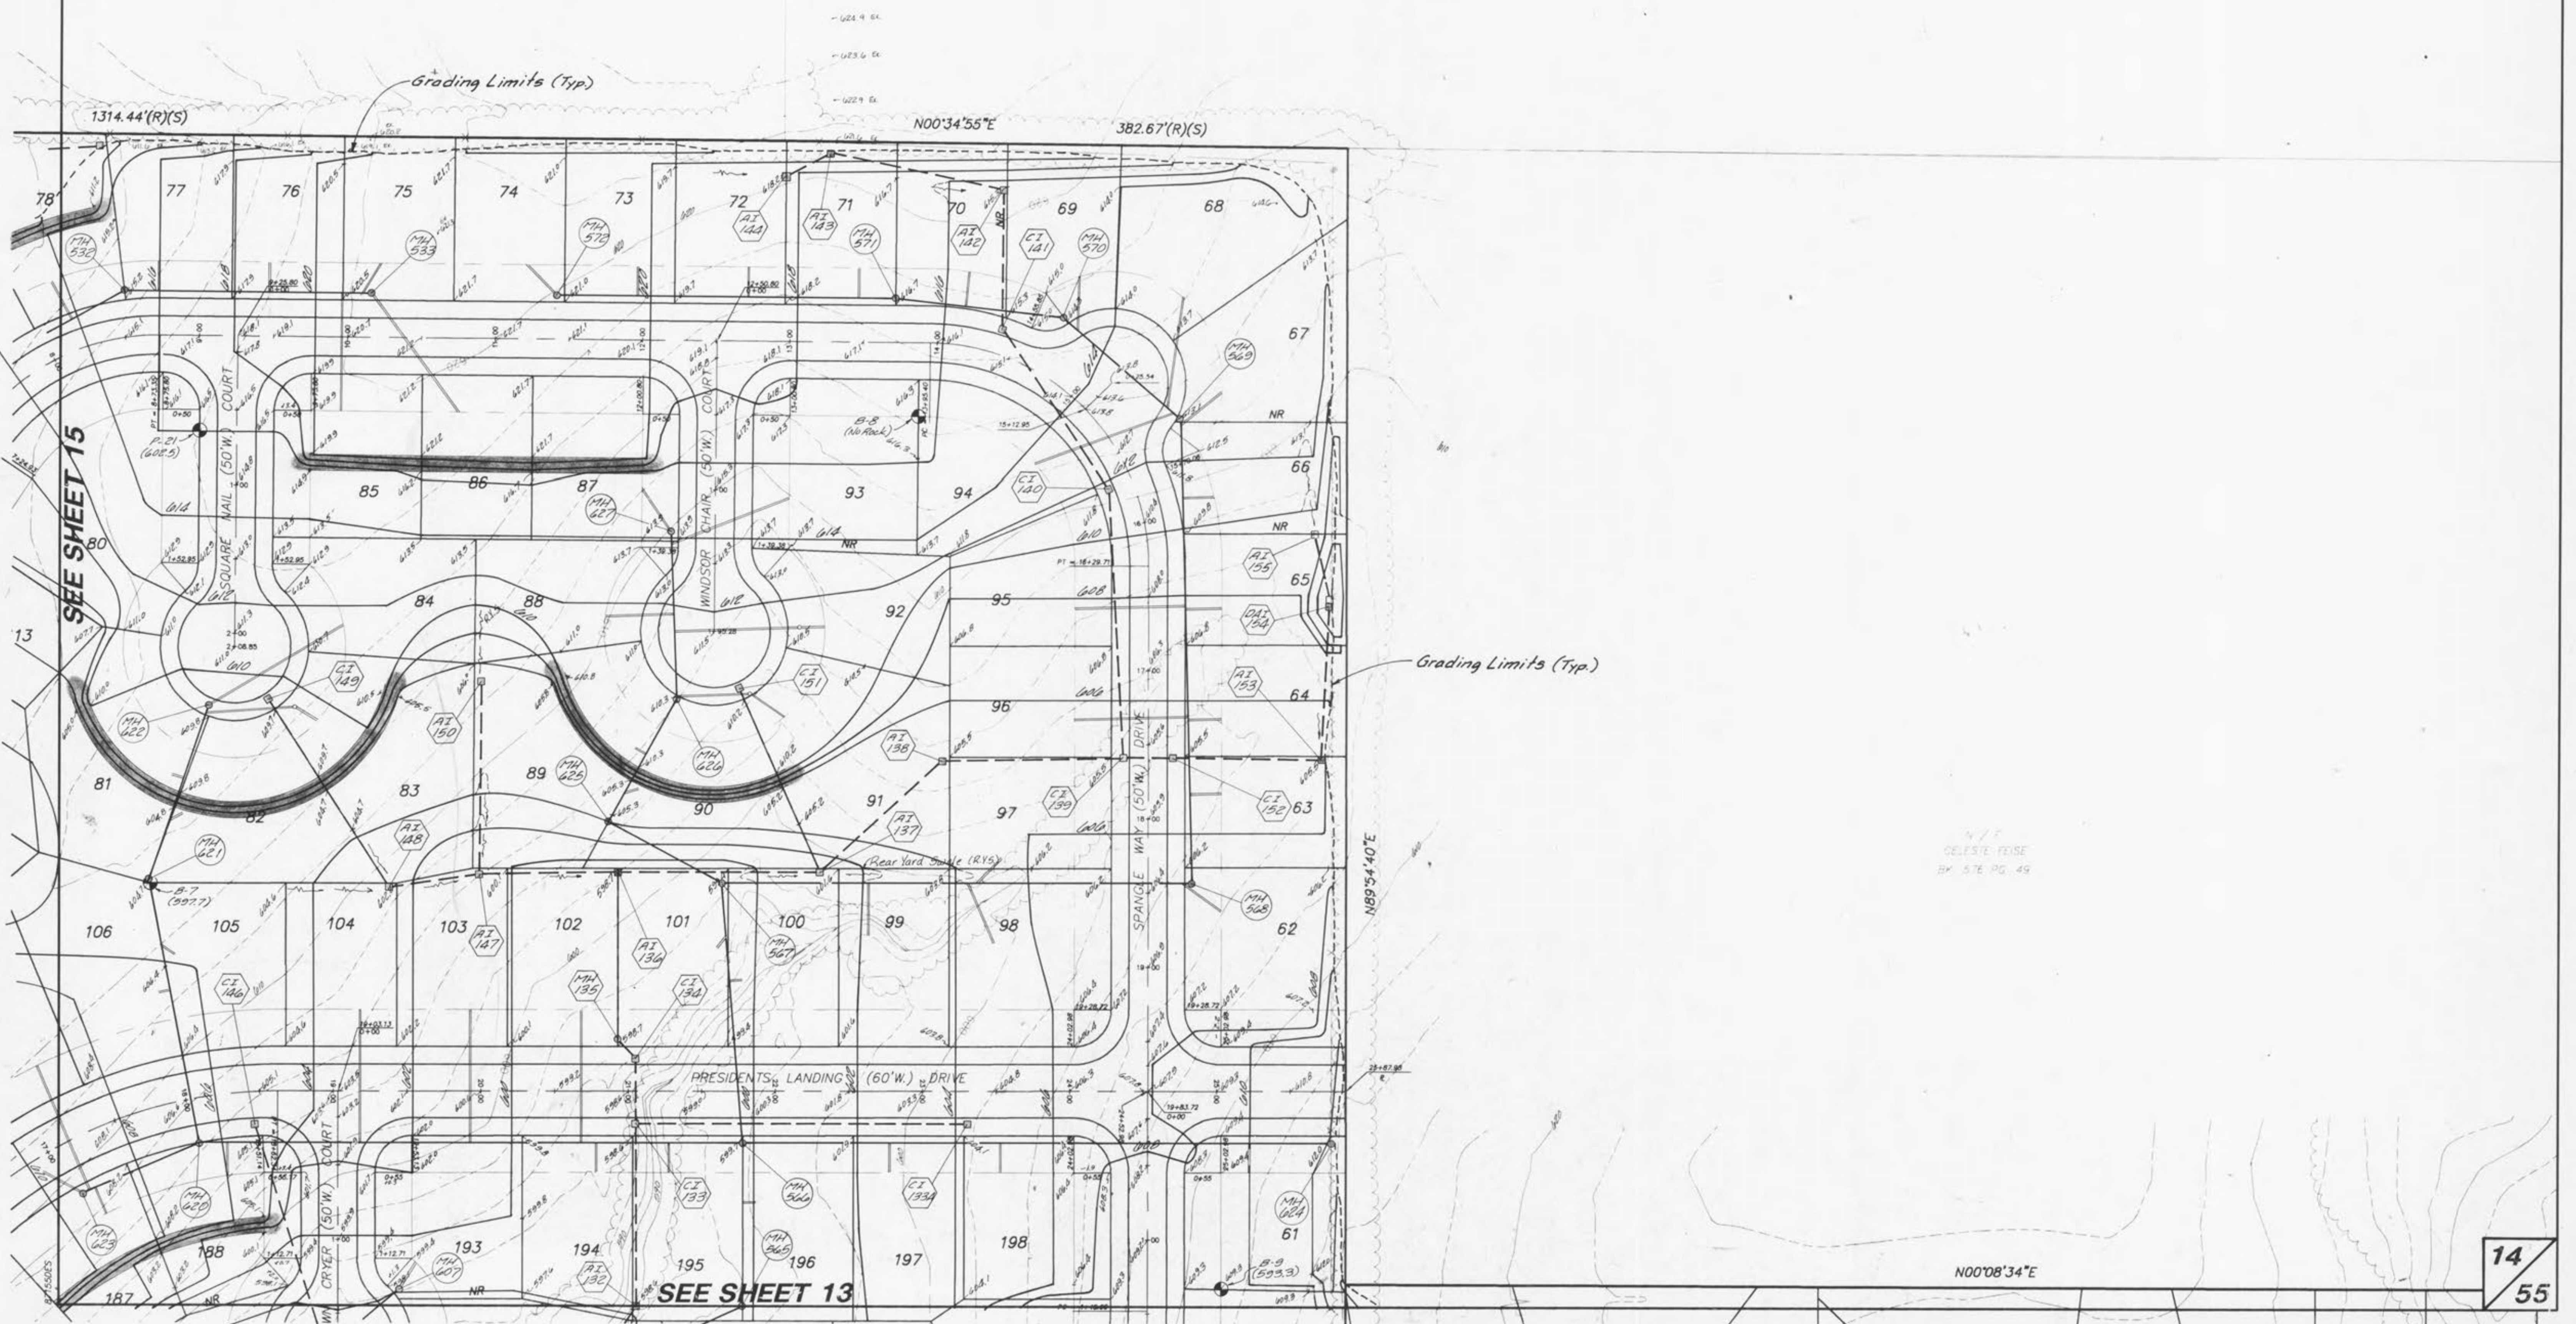

SEE SHEET 15

SEE SHEET 13