



Rev. 6-27-94 Jd

NOTE: SEE PREVIOUSLY APPROVED GRADING PLANS FOR SOIL & EROSION CONTROL

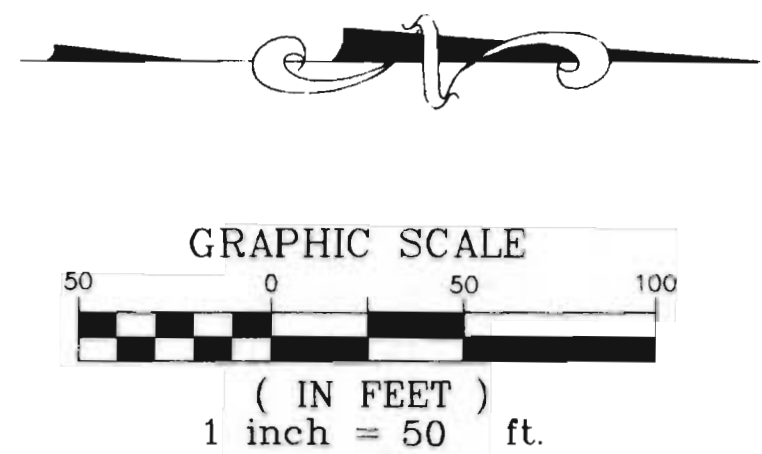

N / F
JOSEPH FEISE
BK. 819 PG. 1757

Note: Storm Sewer Structure numbers 36 & 37 have been omitted.

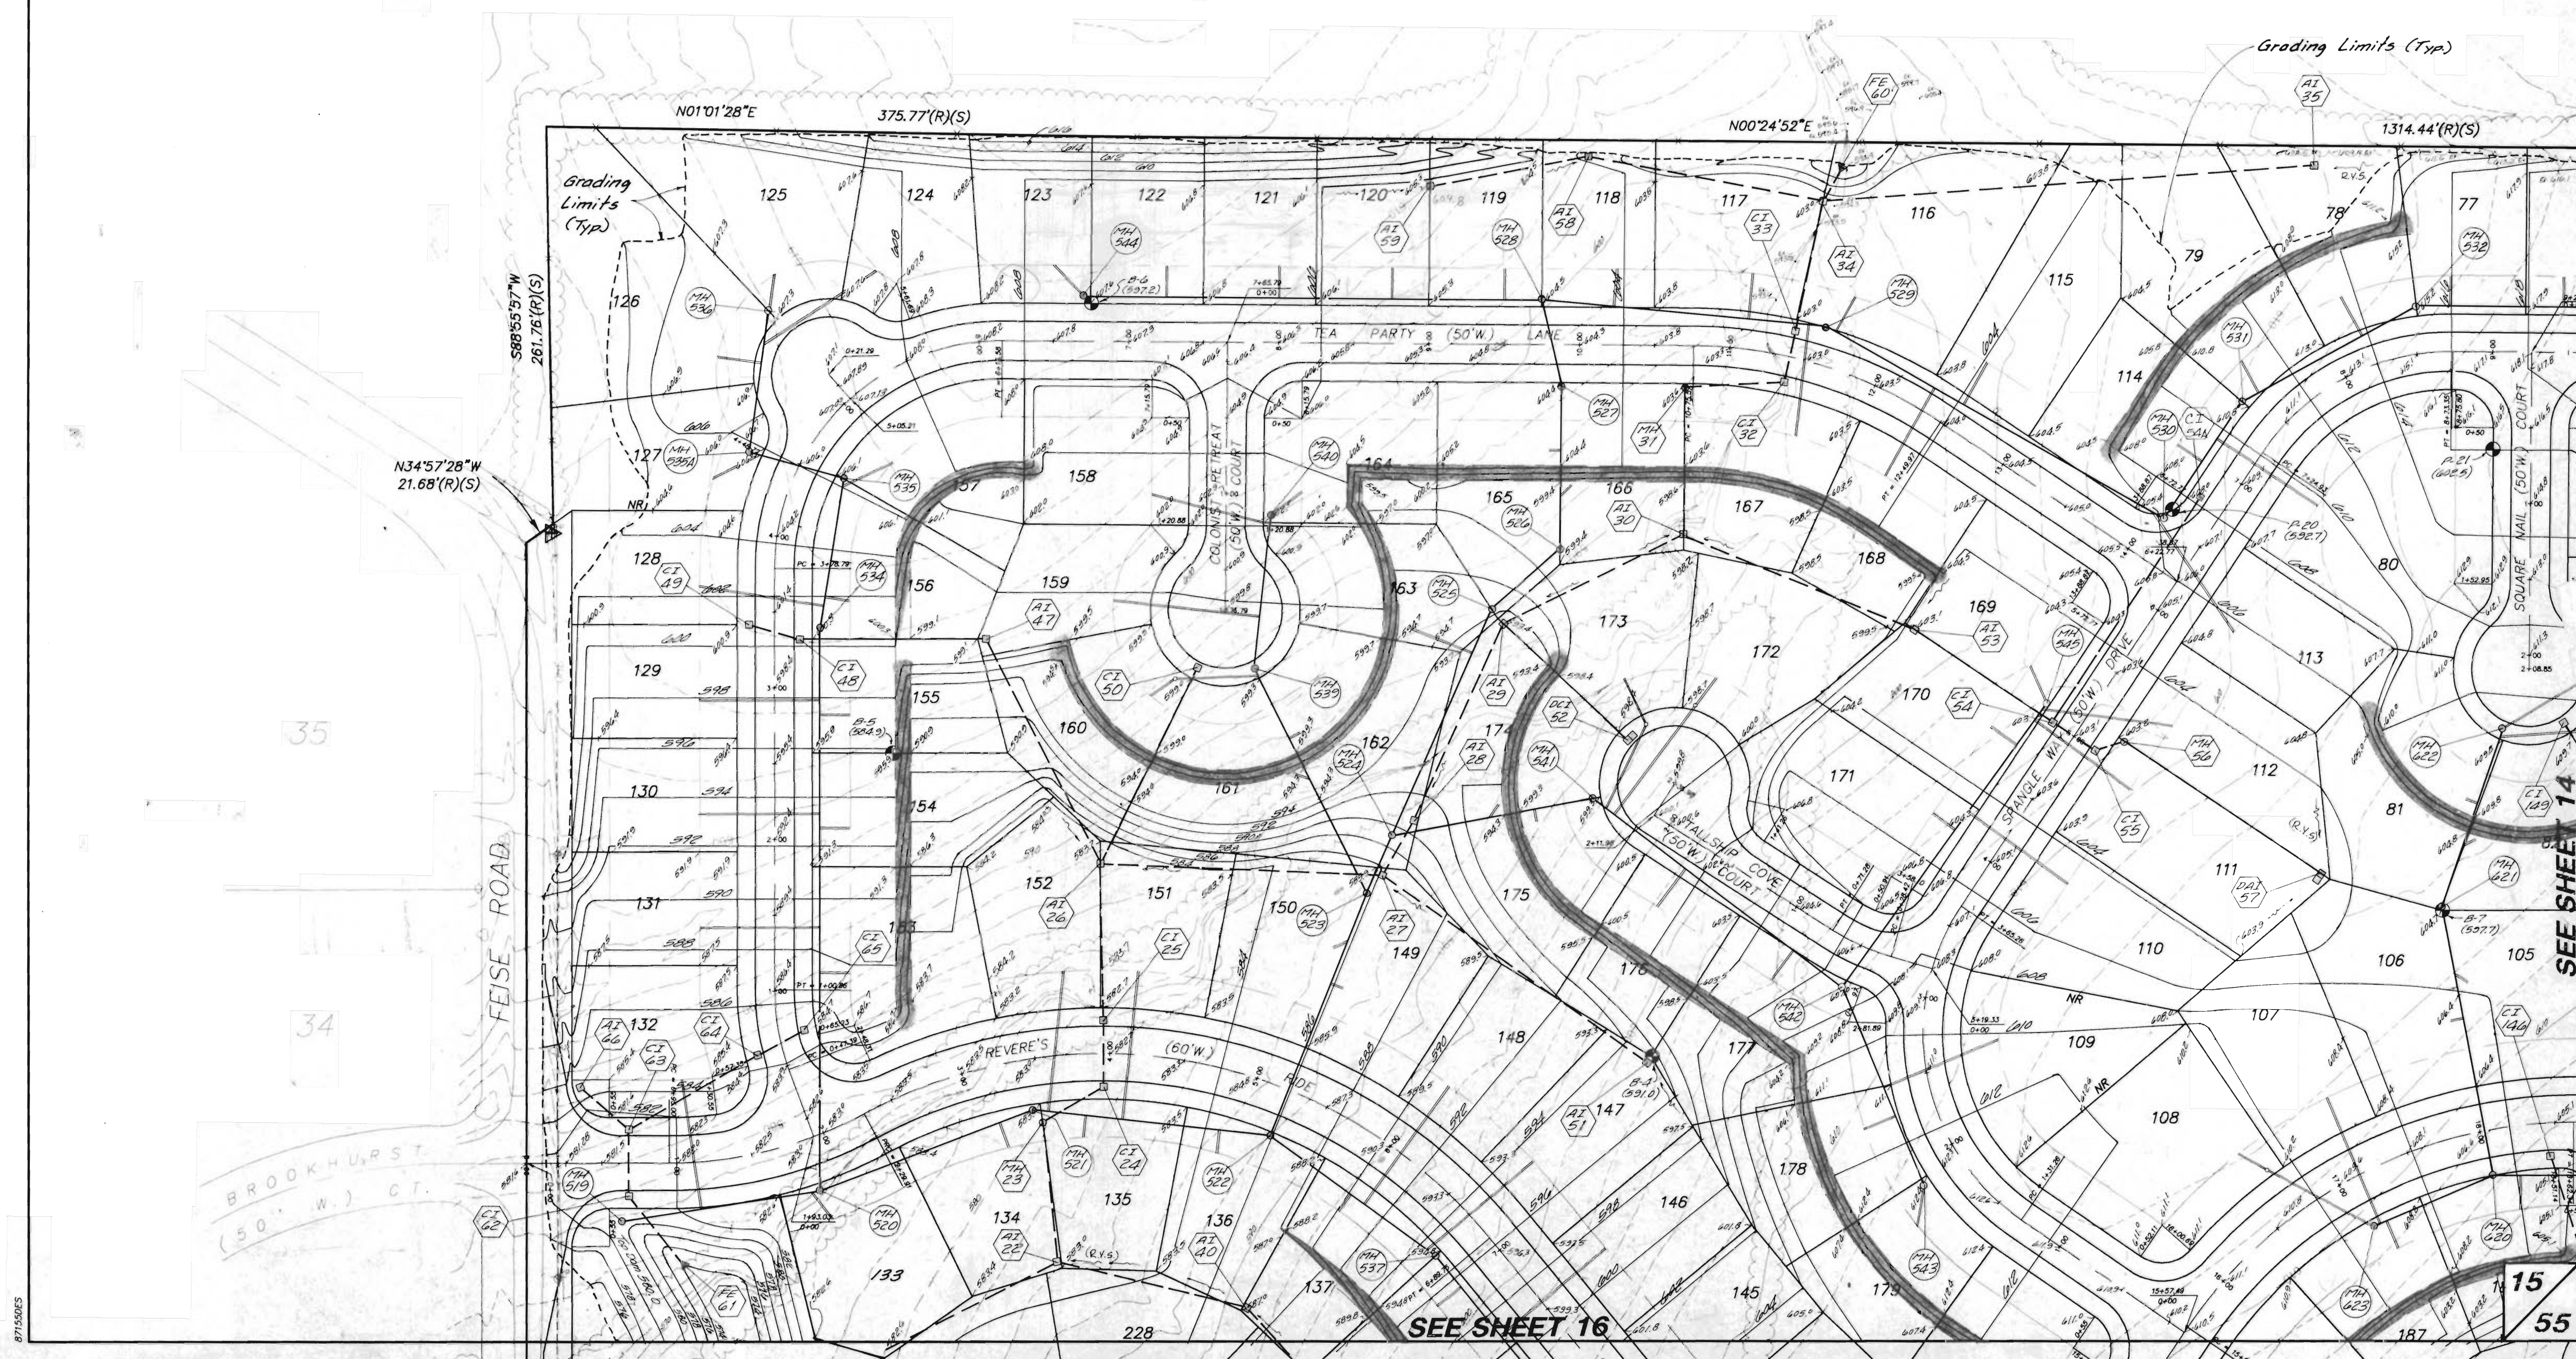

SEE SHEET 14

SEE SHEET 16

SEE SHEET 15

8715085