


FINAL SURVEY  
 DATE: \_\_\_\_\_ BY: \_\_\_\_\_  
 PLOTTED: \_\_\_\_\_  
 NOTE BOOK: \_\_\_\_\_  
 NO. \_\_\_\_\_  
 AREA CHECKED: \_\_\_\_\_

ORIGINAL SURVEY  
 DATE: \_\_\_\_\_ BY: \_\_\_\_\_  
 PLOTTED: \_\_\_\_\_  
 NOTE BOOK: \_\_\_\_\_  
 NO. \_\_\_\_\_  
 AREA CHECKED: \_\_\_\_\_

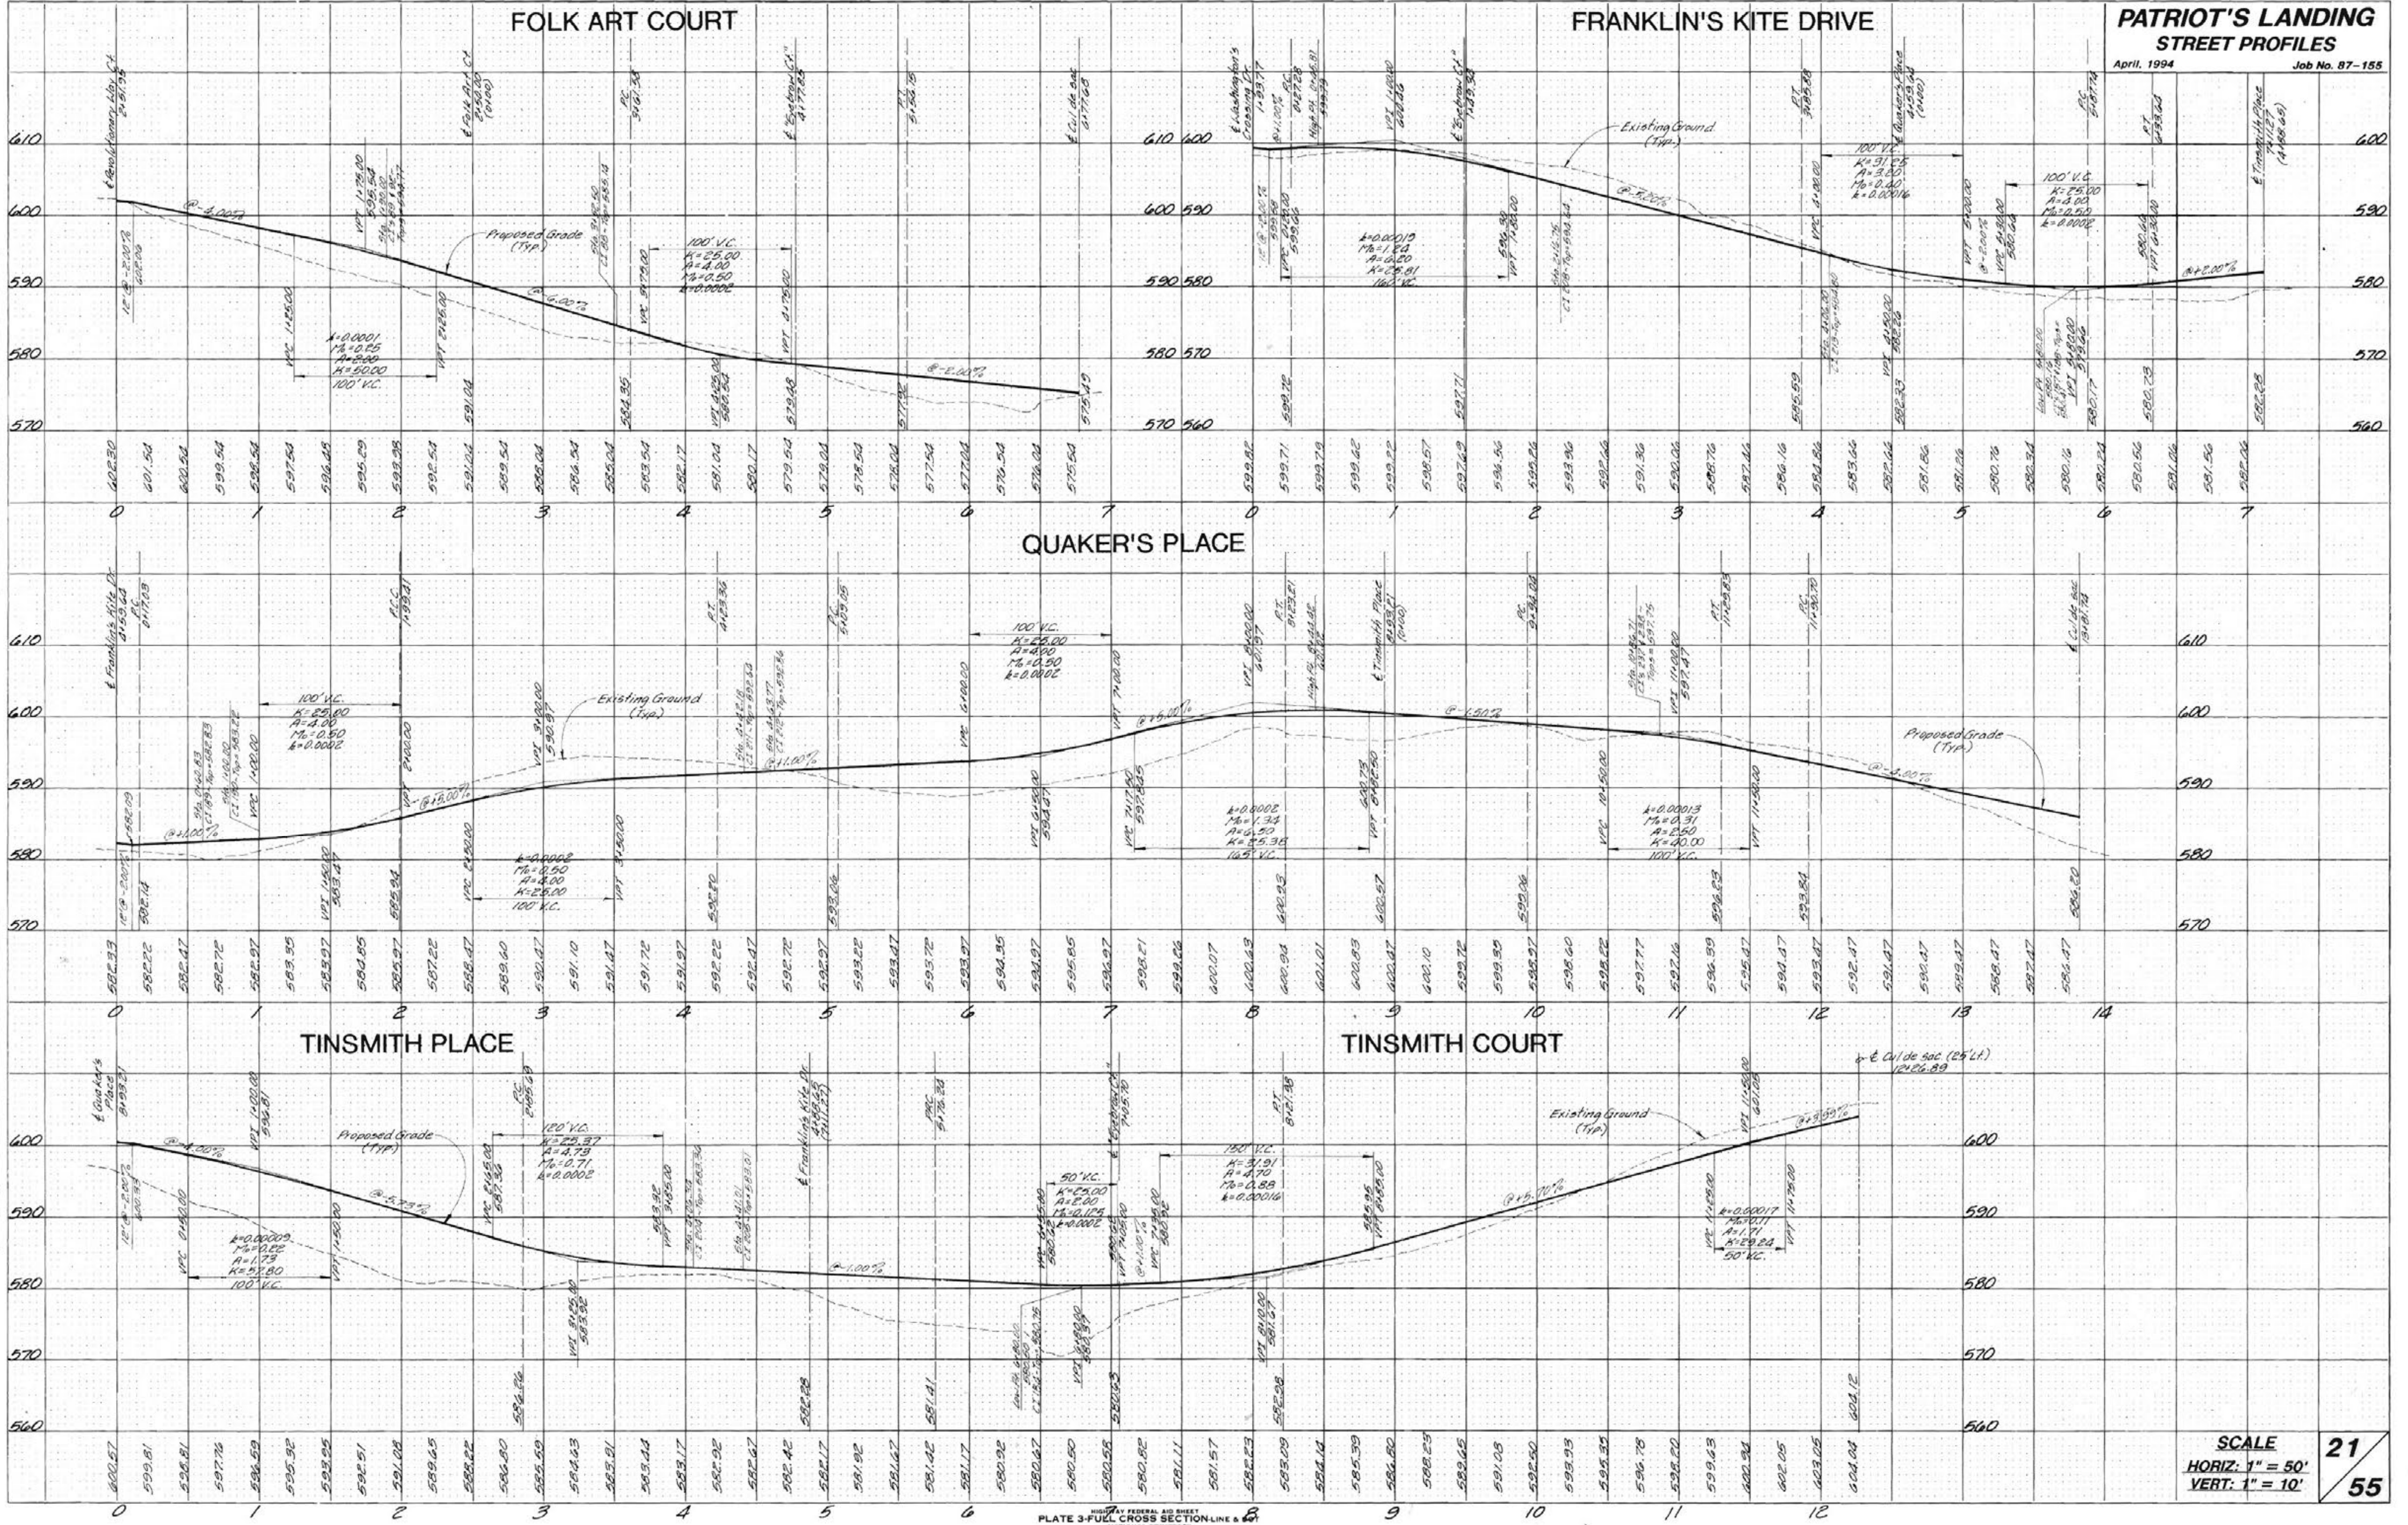

HIGHWAY FEDERAL AID SHEET  
 PLATE 3-FULL CROSS SECTION LINE & 50'  
 NATIONAL PARTNERSHIP  
 PRINTED IN U.S.A.

SCALE  
 HORIZ: 1" = 50'  
 VERT: 1" = 10'

**21**  
**55**