


**PATRIOT'S LANDING
SANITARY SEWER PROFILES**

April, 1994
 Rev. 8-9-94 L.S.S.
 Rev. 9-29-94 L.S.S.

FINAL SURVEY PLOTTED
 NOTE BOOK NO.
 AREAS CHECKED

ORIGINAL SURVEY PLOTTED
 NOTE BOOK NO.
 AREAS CHECKED

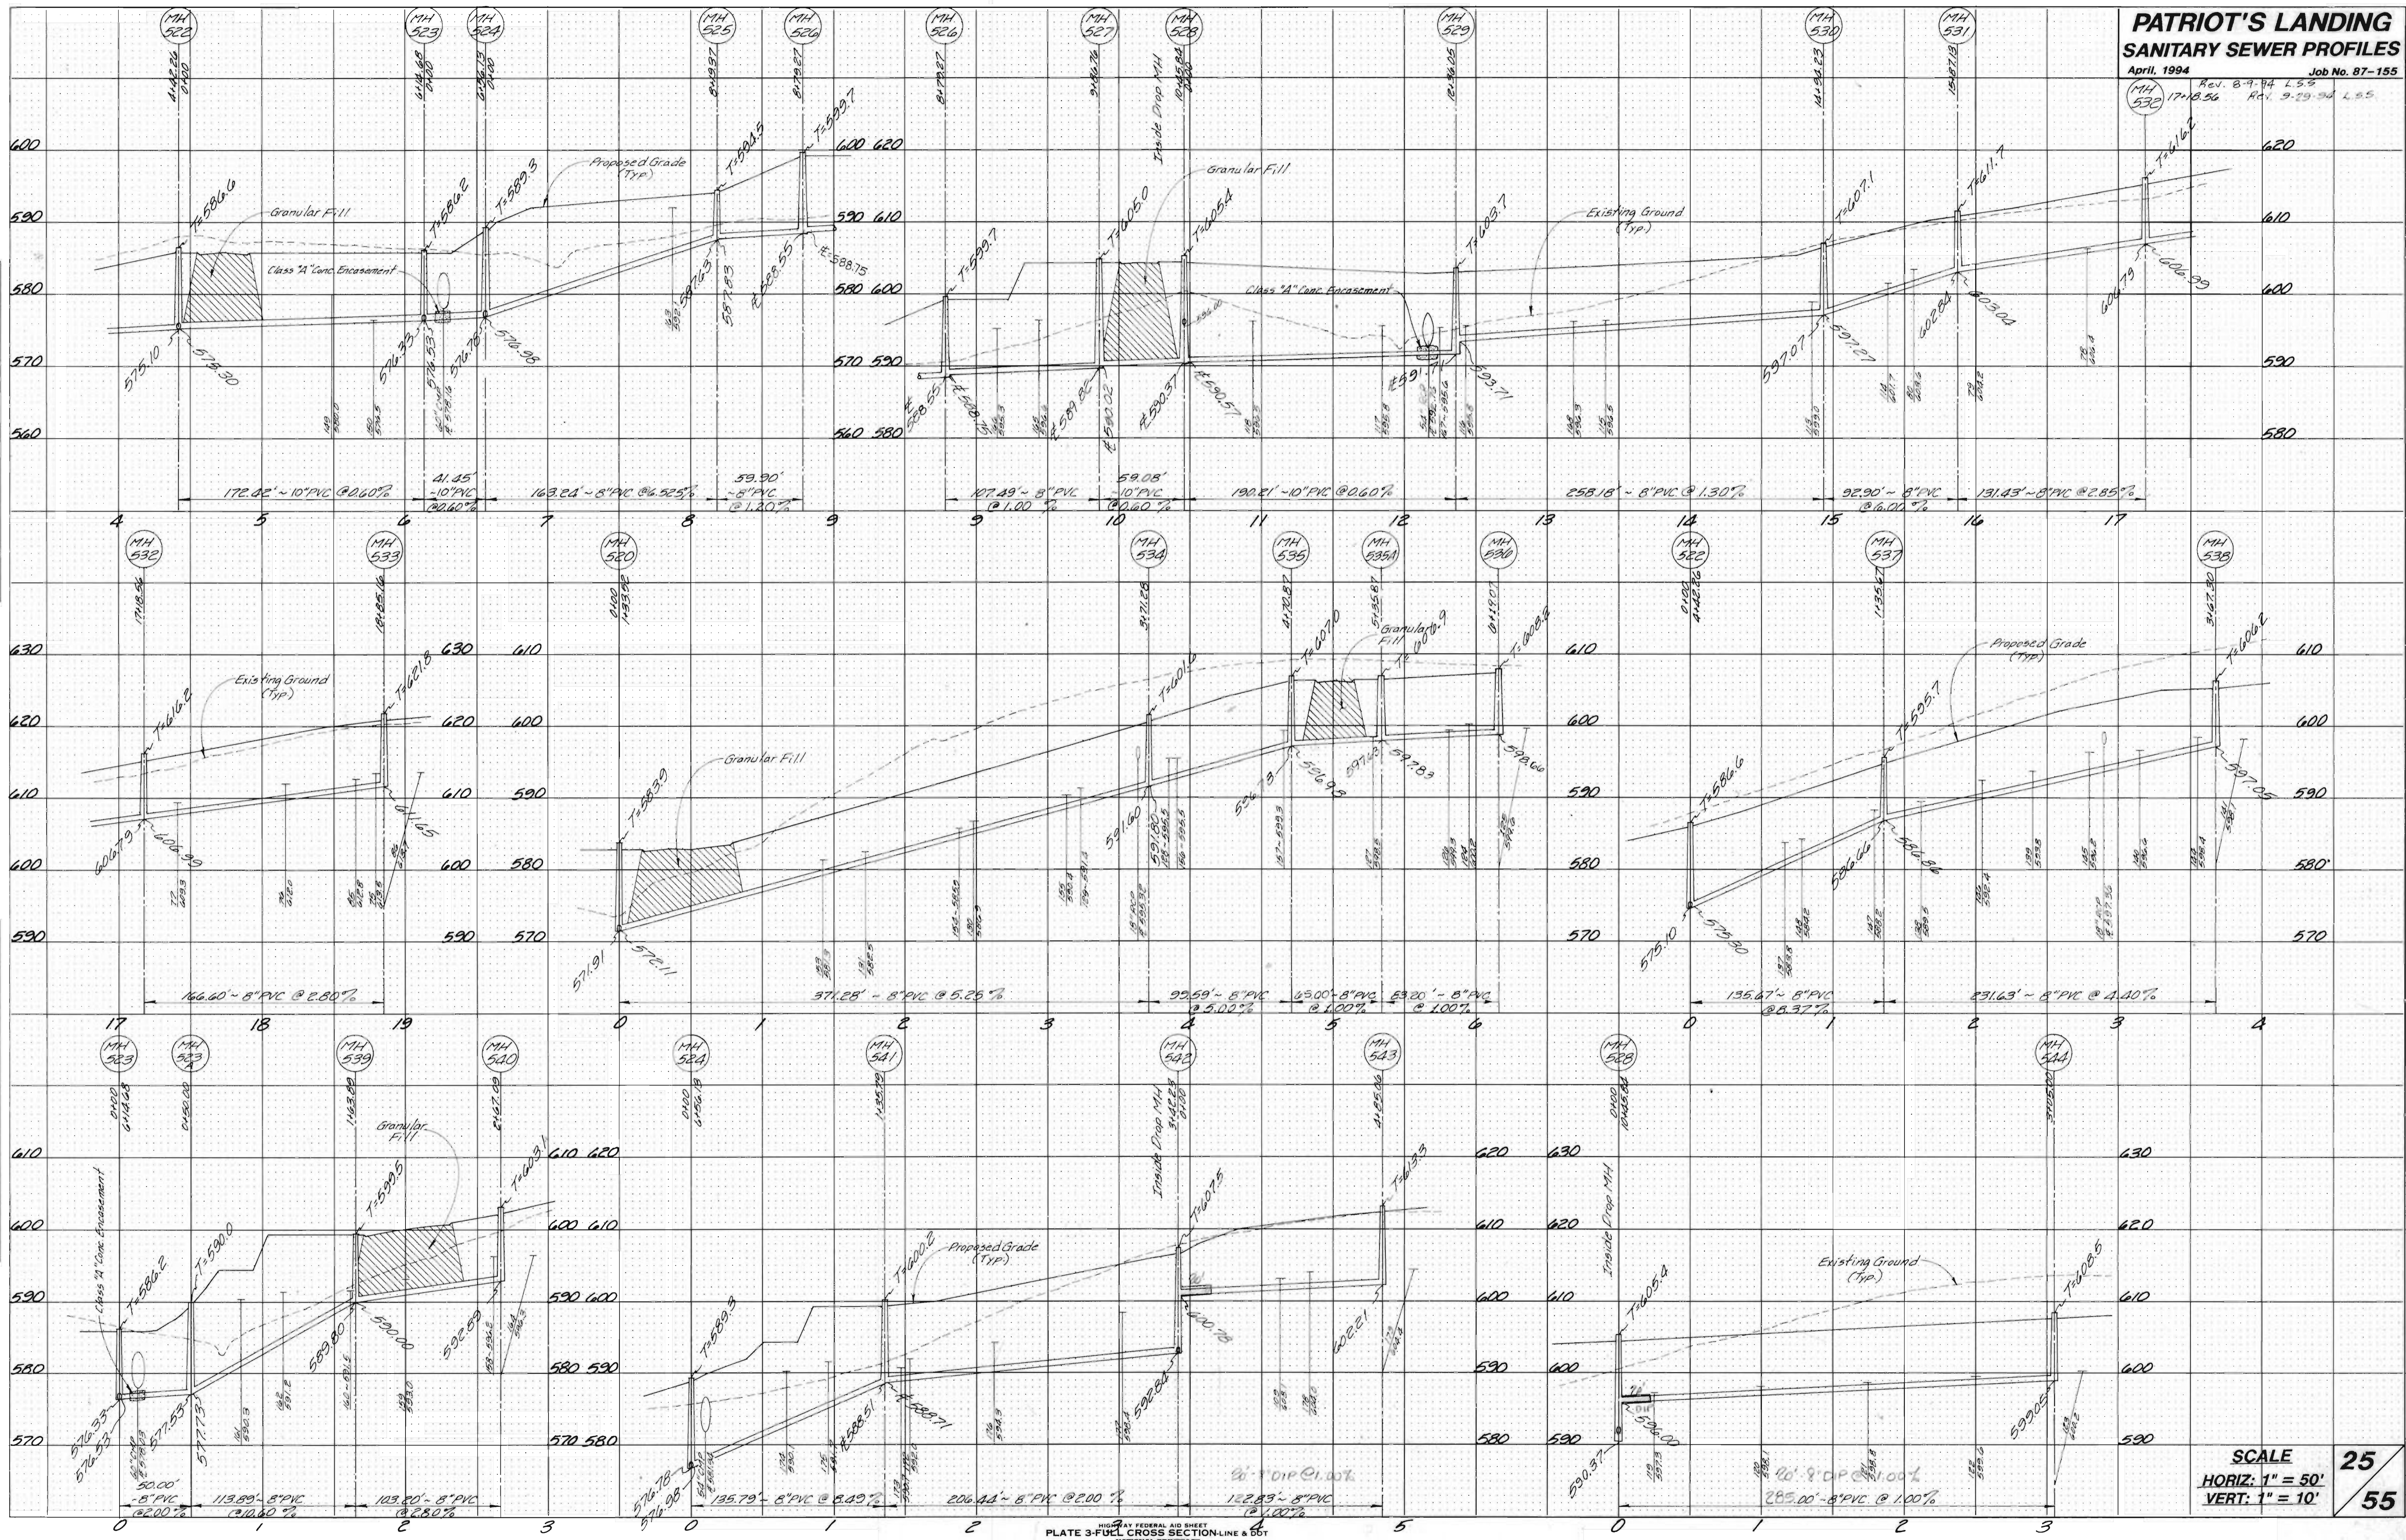

SCALE
 HORIZ. 1" = 50'
 VERT. 1" = 10'