


DUE TO LIFT STATION
REV 8-23-94 L.S.S.

**PATRIOT'S LANDING
SANITARY SEWER PROFILES**
April, 1994 Job No. 87-155

DATE _____ BY _____
FINAL SURVEY PLOTTED DATE _____
NOTE BOOK NO. _____
AREAS CHECKED _____

DATE _____ BY _____
ORIGINAL SURVEY PLOTTED DATE _____
NOTE BOOK NO. _____
AREAS CHECKED _____

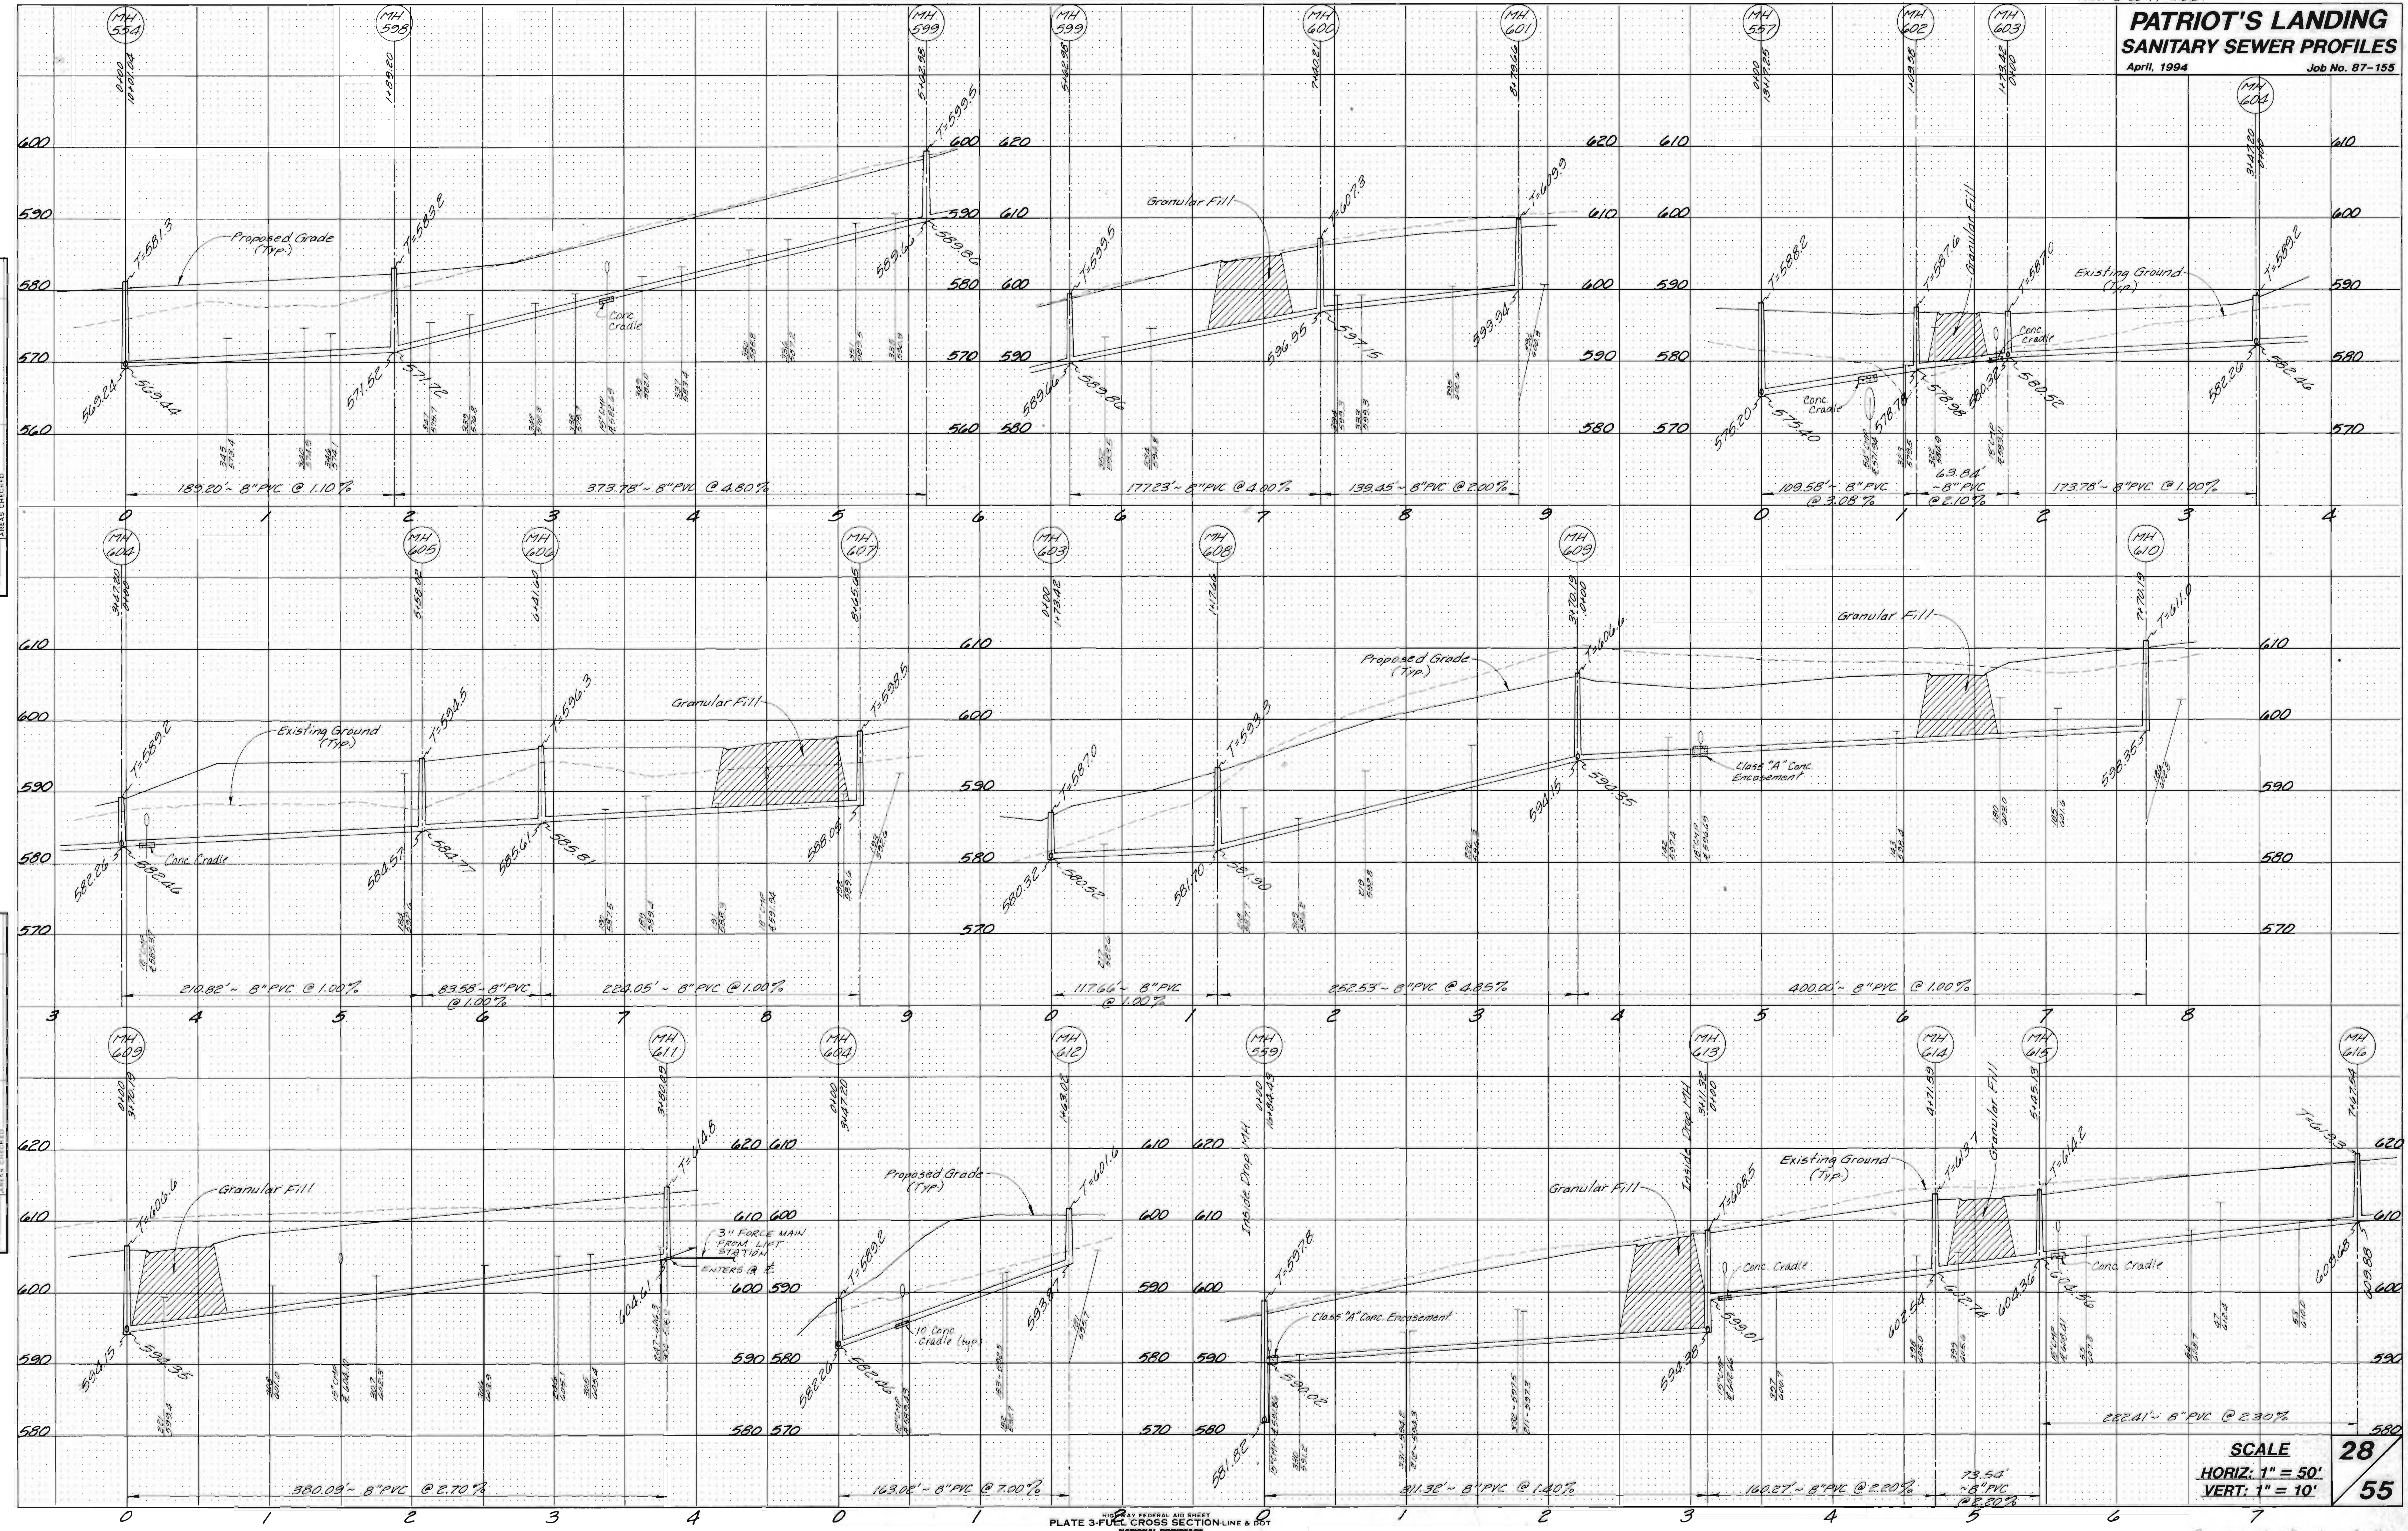

SCALE
HORIZ: 1" = 50'
VERT: 1" = 10'