


**PATRIOT'S LANDING
SANITARY SEWER PROFILES**
April, 1994 Job No. 87-155

DATE: _____ BY: _____
 SURVEY: _____ PLOTTED: _____
 FINAL SURVEY: _____
 NOTE BOOK: _____
 NO. _____ AREA CHECKED: _____

DATE: _____ BY: _____
 SURVEY: _____ PLOTTED: _____
 ORIGINAL SURVEY: _____
 NOTE BOOK: _____
 NO. _____ AREA CHECKED: _____

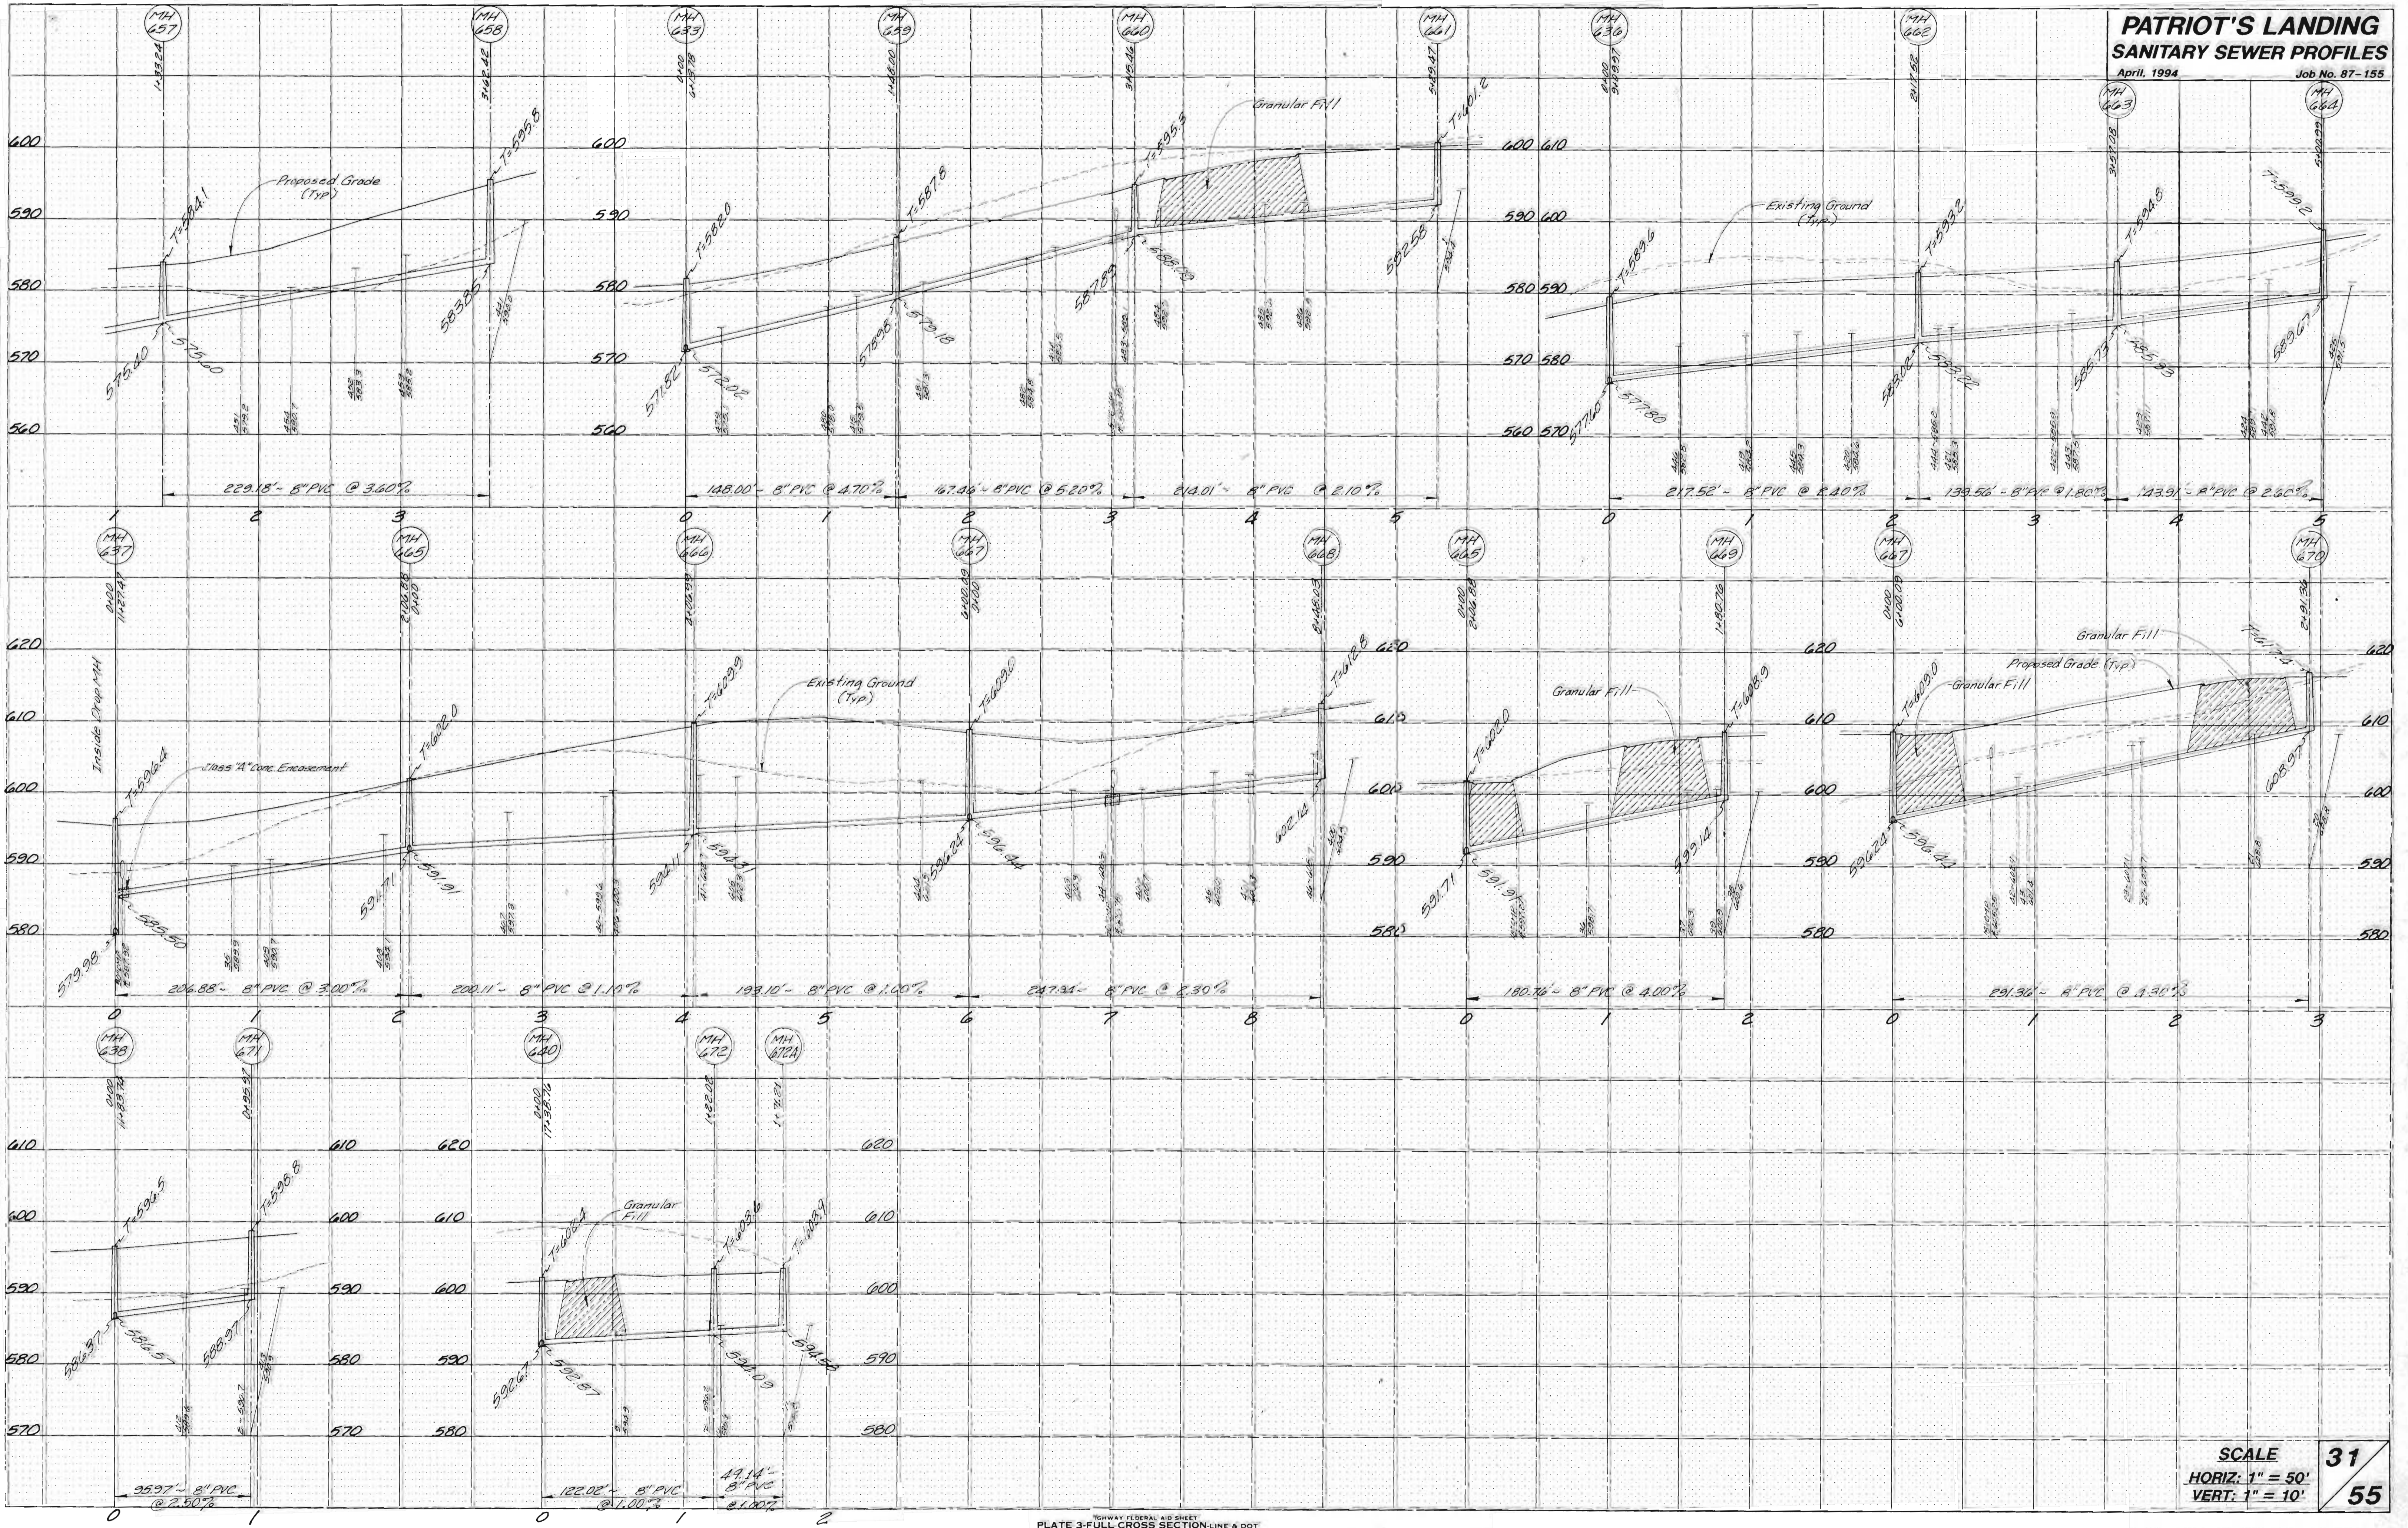

Box 5044 of 1000 Scale