


**PATRIOT'S LANDING
STORM SEWER PROFILES**

April, 1994 Job No. 87-155

DATE _____
BY _____
REVISIONS
DRAWN BY _____
CHECKED BY _____
DATE _____
FINAL SURVEY
NOTE BOOK NO. _____
AREAS CHECKED

DATE _____
BY _____
REVISIONS
DRAWN BY _____
CHECKED BY _____
DATE _____
ORIGINAL SURVEY
NOTE BOOK NO. _____
AREAS CHECKED

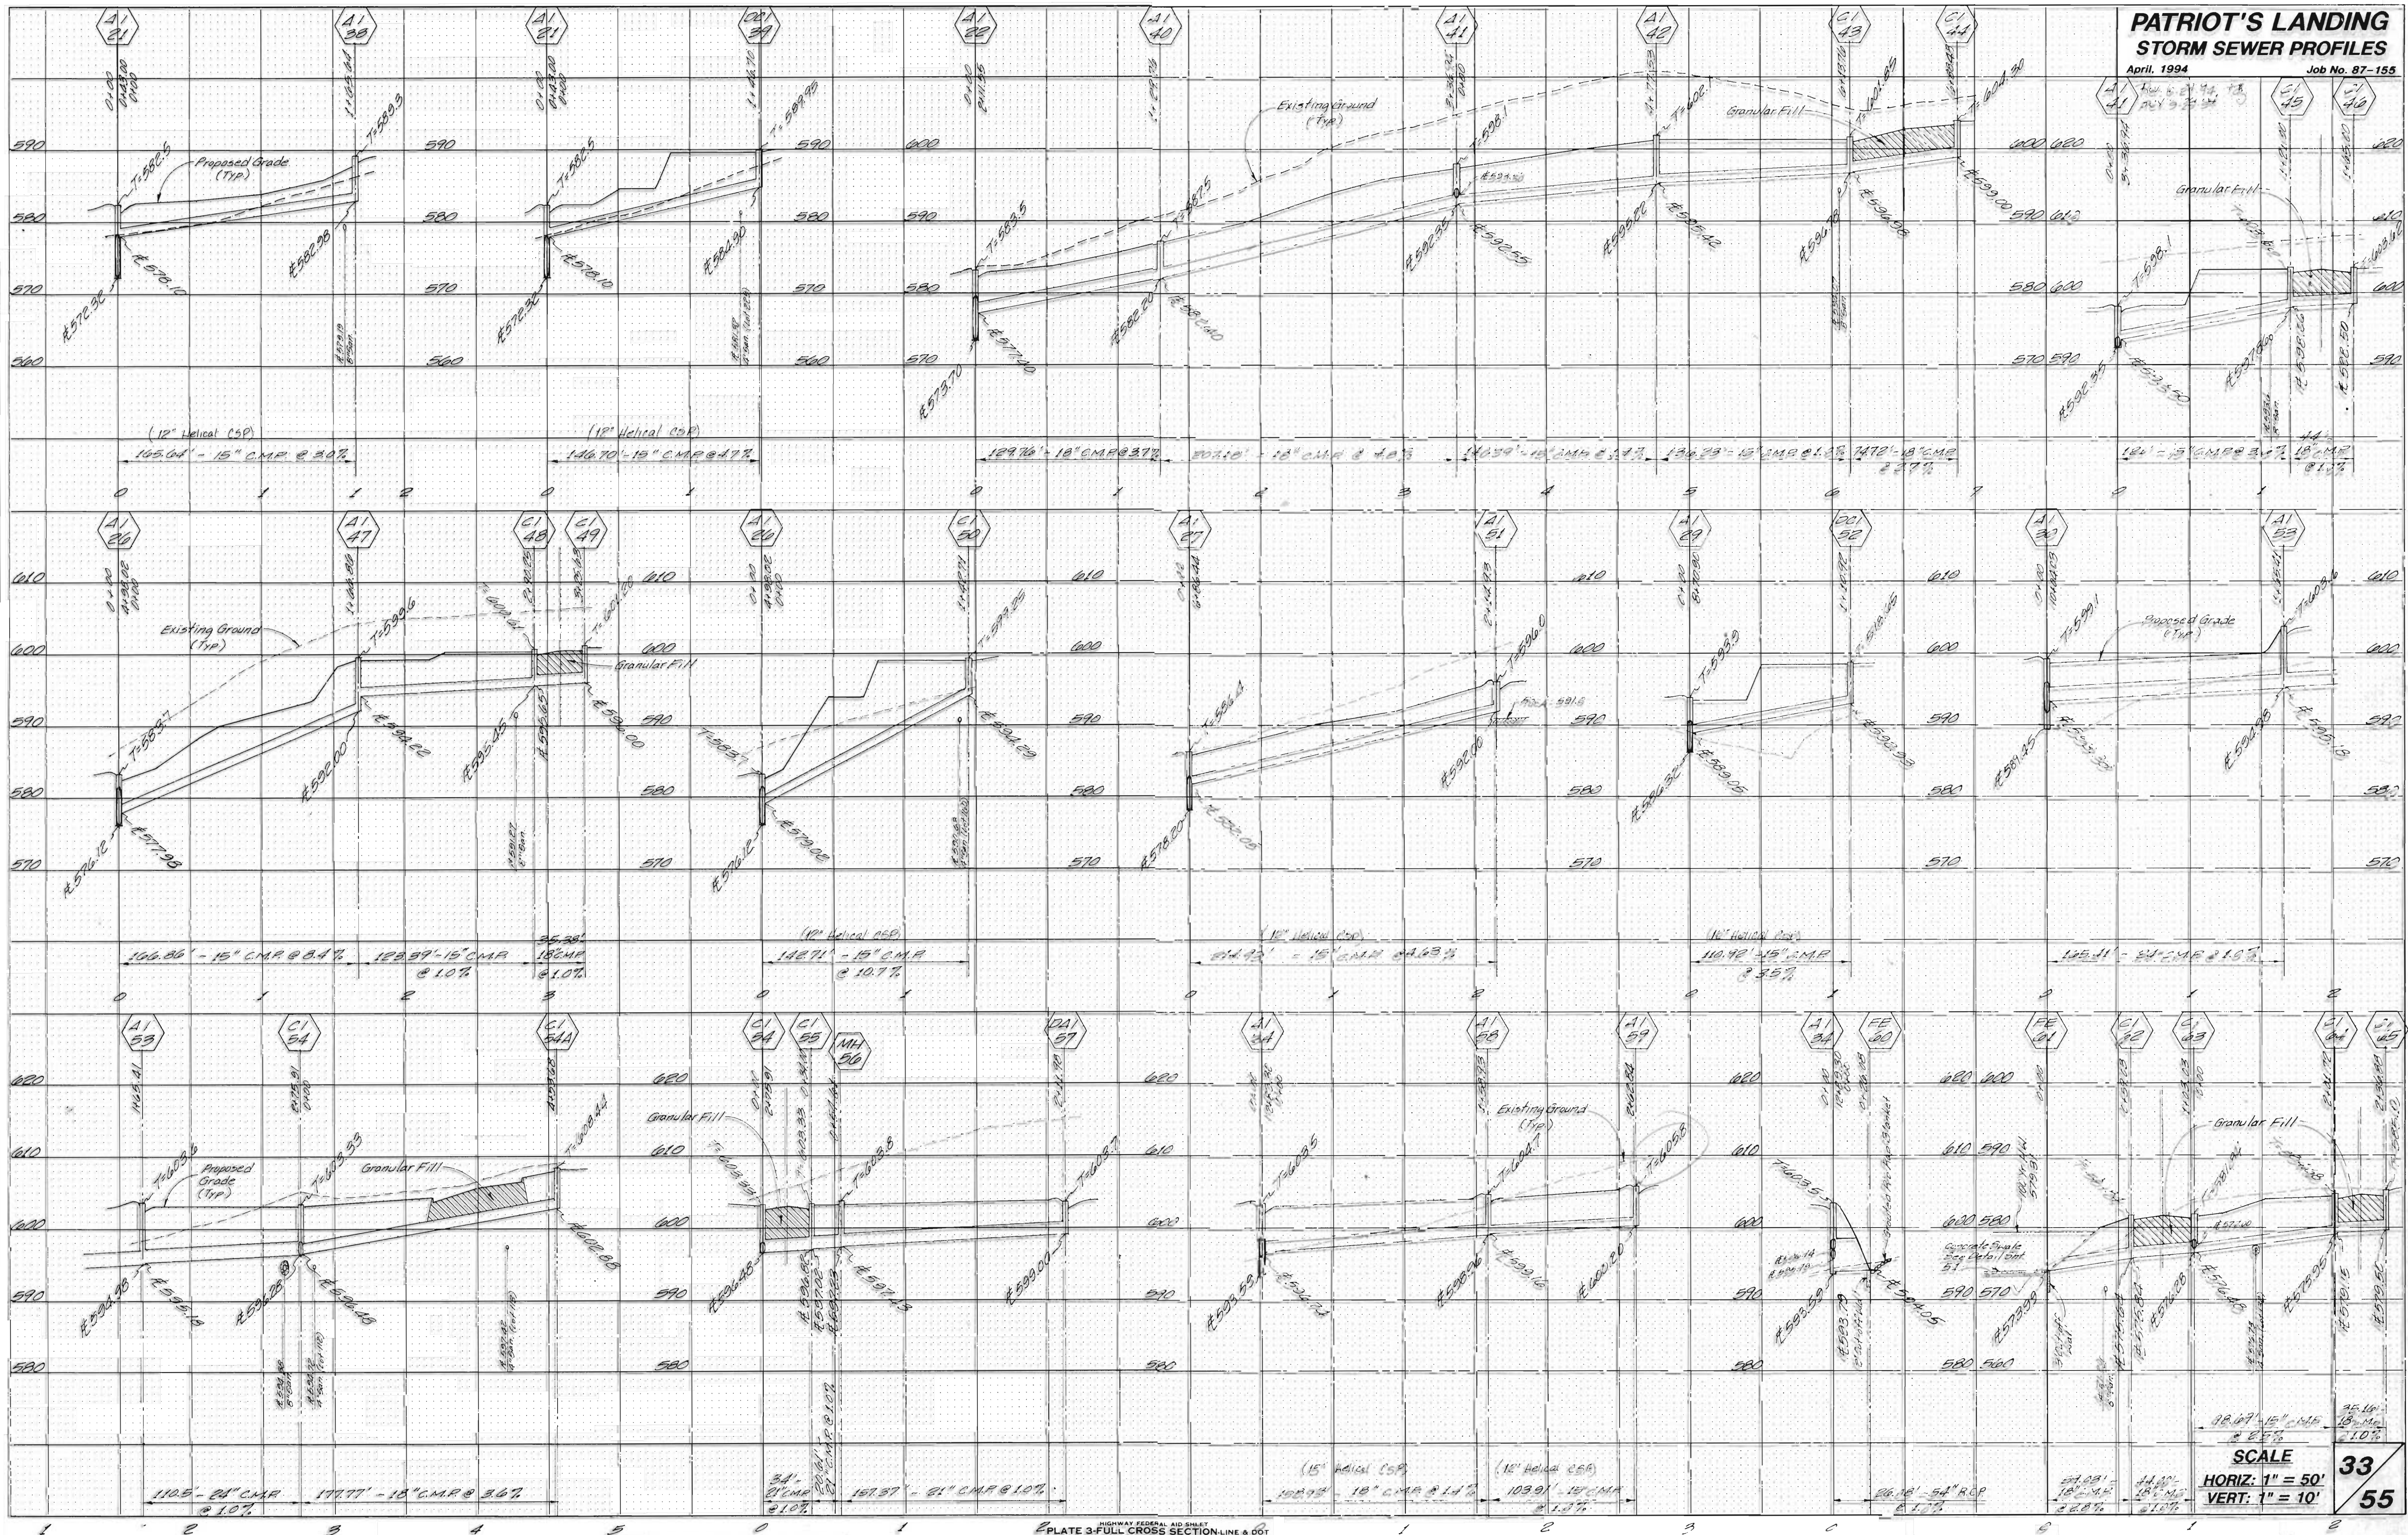

SCALE
HORIZ: 1" = 50'
VERT: 1" = 10'
33
55