


**PATRIOT'S LANDING
STORM SEWER PROFILES**

April, 1994 Job No. 87-155

Rev. 6/27/94

DATE: _____ BY: _____
 ORIGINAL SURVEY: _____
 PLANNED: _____
 REVISIONS: _____
 NOTE BOOK: _____
 NO. _____
 AREAS CHECKED: _____

DATE: _____ BY: _____
 ORIGINAL SURVEY: _____
 PLANNED: _____
 REVISIONS: _____
 NOTE BOOK: _____
 NO. _____
 AREAS CHECKED: _____

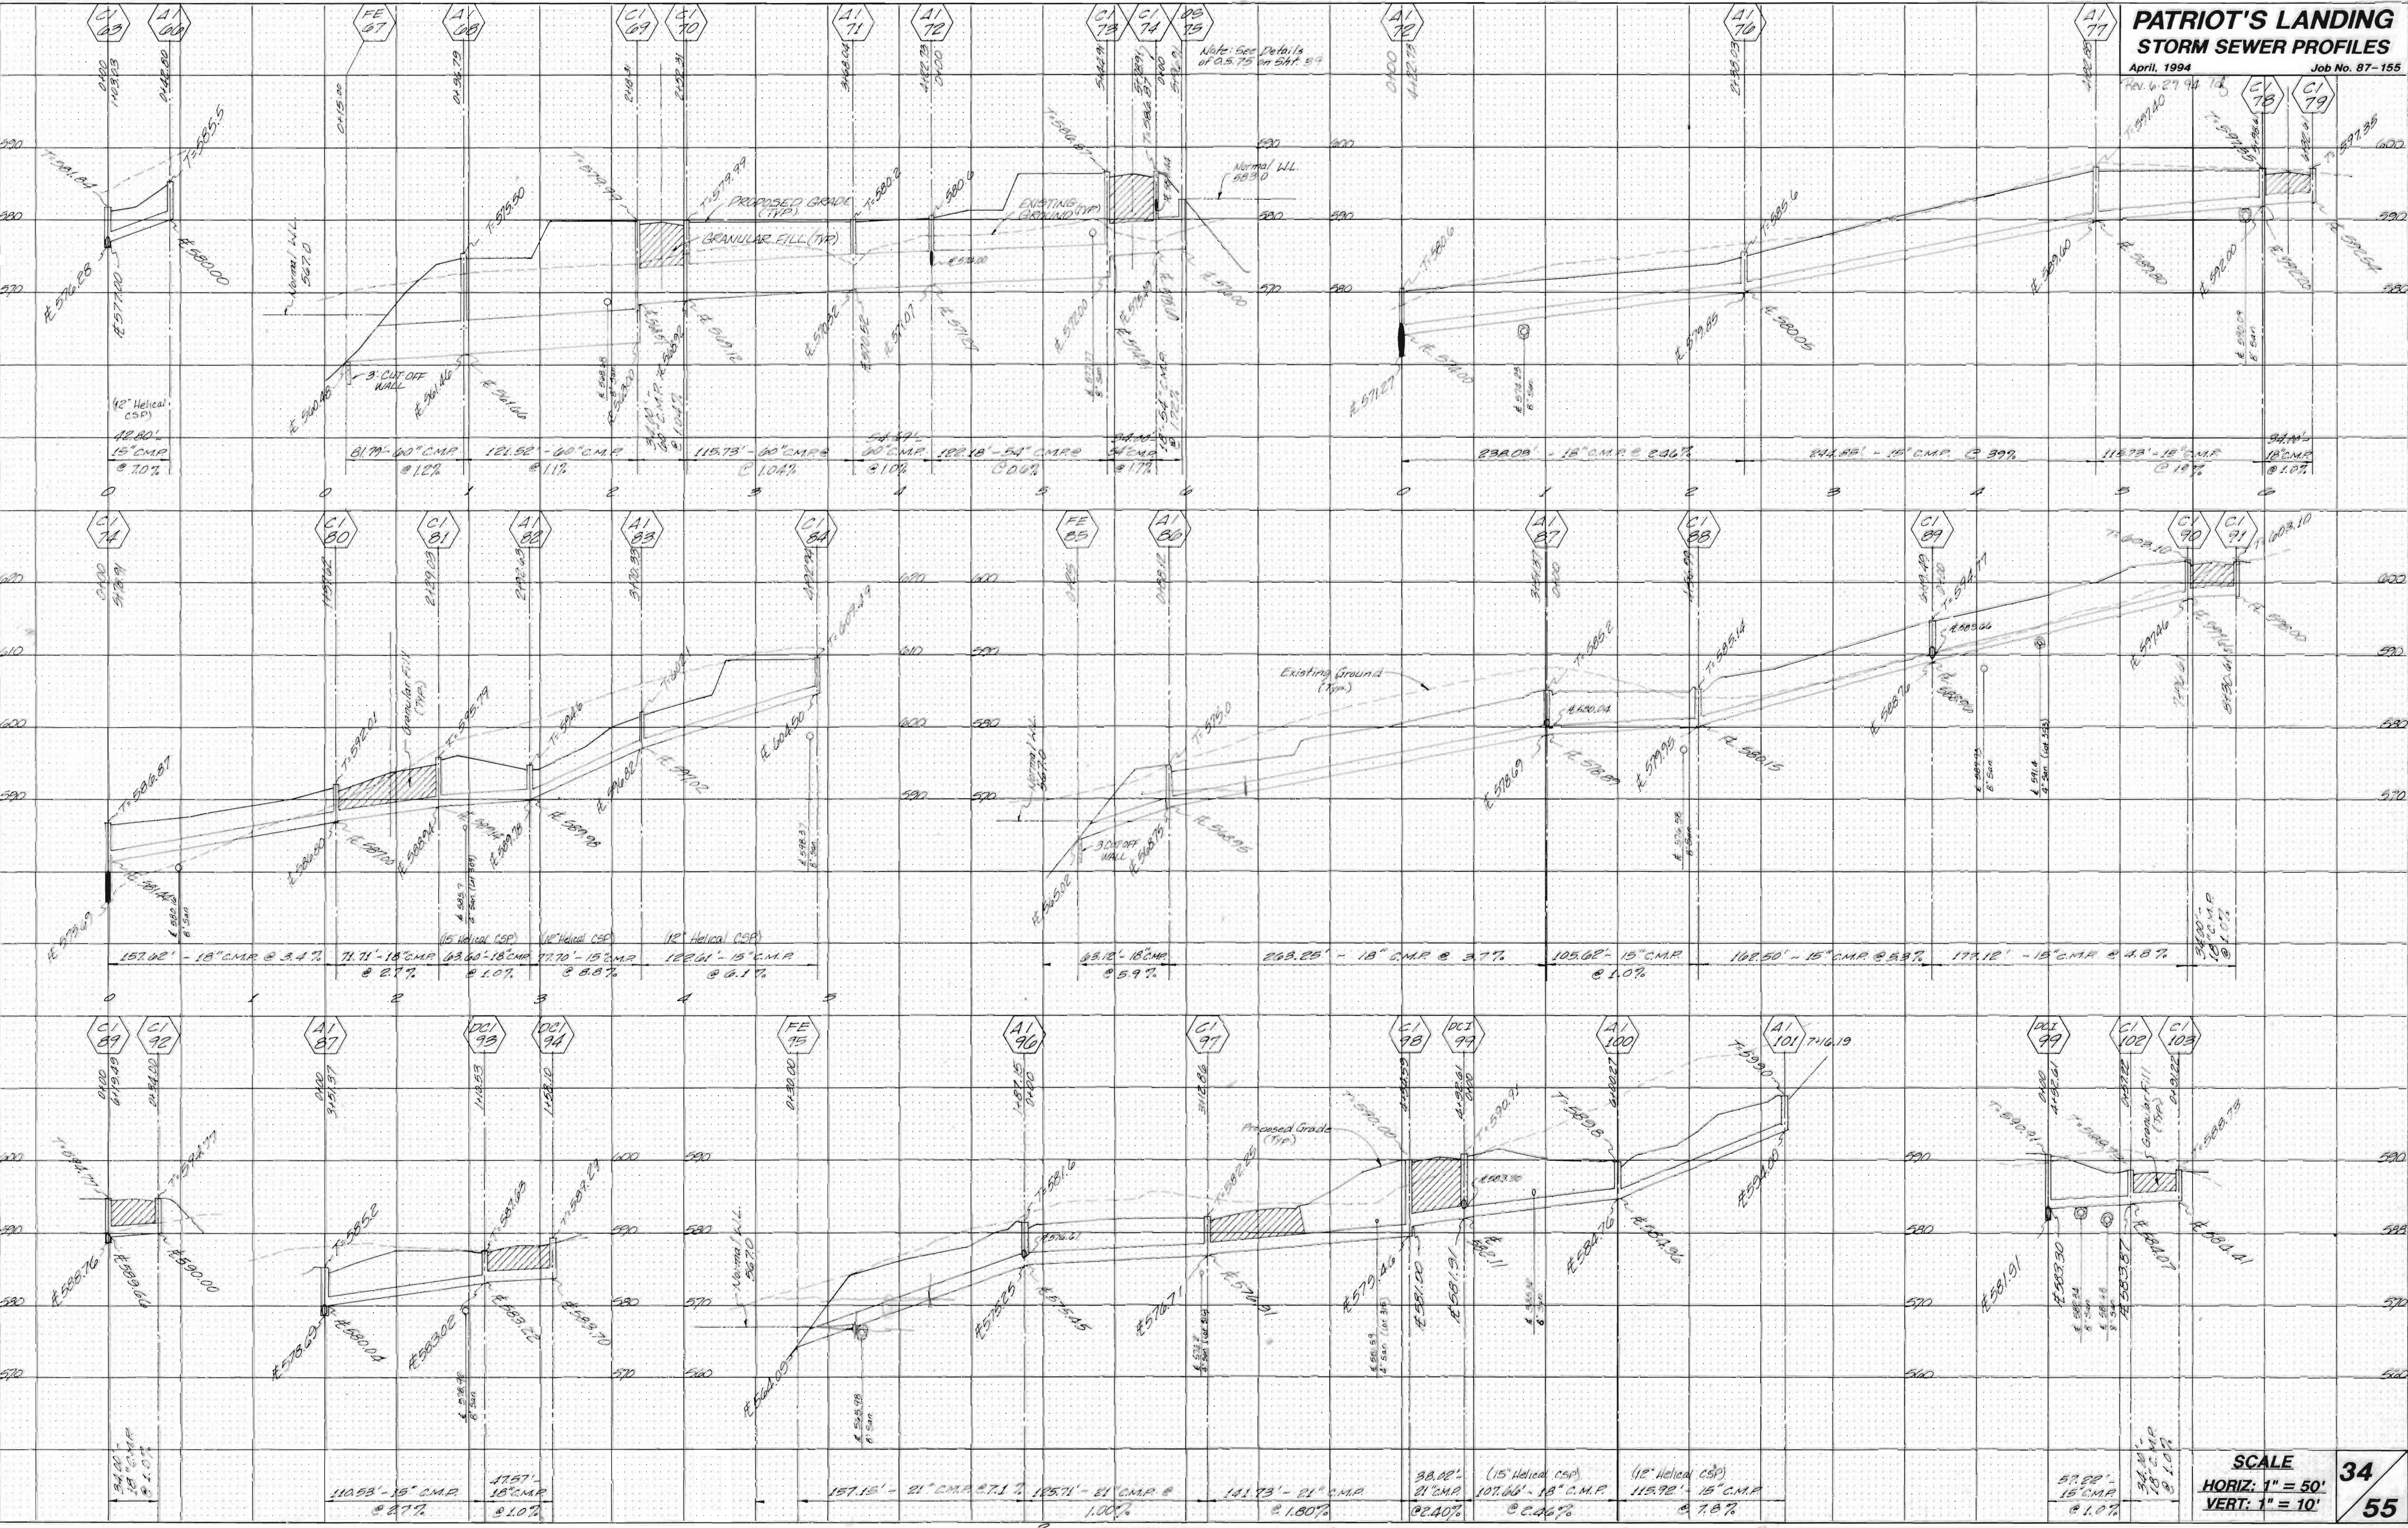

SCALE
 HORIZ. 1" = 50'
 VERT. 1" = 10'

34
55