


**PATRIOT'S LANDING  
STORM SEWER PROFILES**

April, 1994 Job No. 87-155

Scale: 1" = 50'  
VERT. 1" = 10'

DATE: \_\_\_\_\_  
BY: \_\_\_\_\_  
SURVEYED: \_\_\_\_\_  
PLOTTED: \_\_\_\_\_  
NOTE BOOK: \_\_\_\_\_  
AREAS CHECKED: \_\_\_\_\_

DATE: \_\_\_\_\_  
BY: \_\_\_\_\_  
SURVEYED: \_\_\_\_\_  
PLOTTED: \_\_\_\_\_  
NOTE BOOK: \_\_\_\_\_  
AREAS CHECKED: \_\_\_\_\_

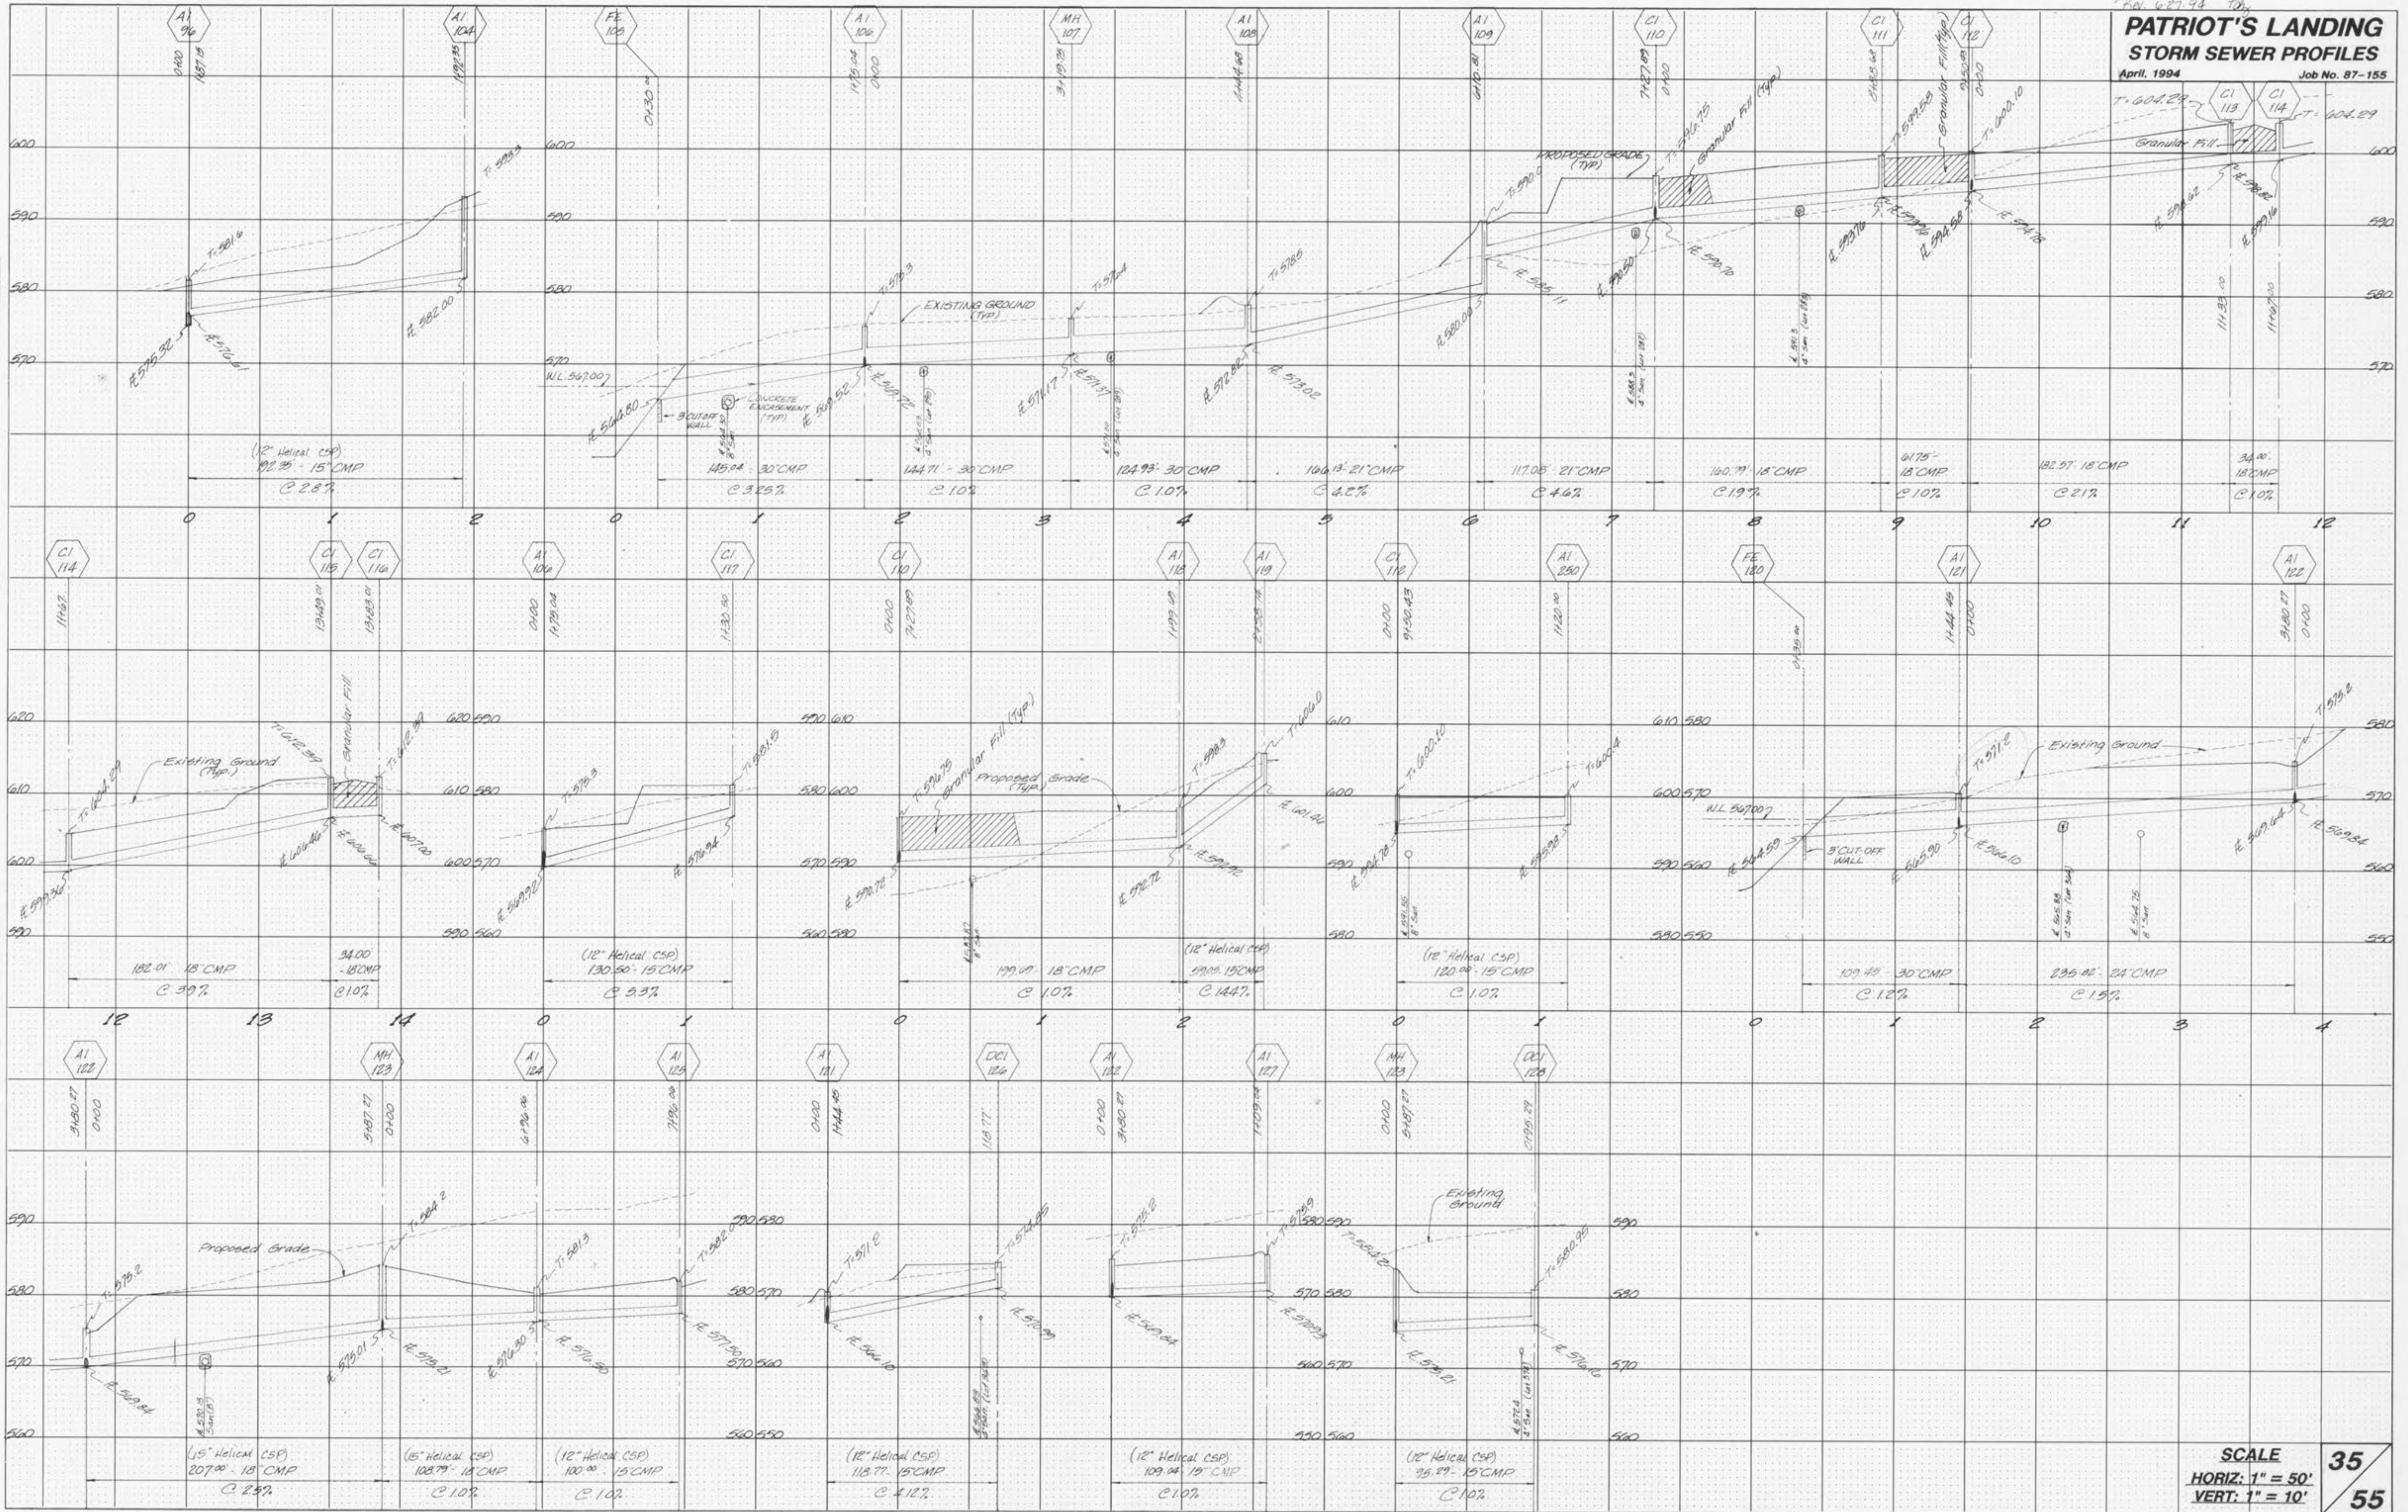

SCALE  
HORIZ. 1" = 50'  
VERT. 1" = 10'

35  
55