


**PATRIOT'S LANDING
STORM SEWER PROFILES**
April, 1994 Job No. 87-155

FINAL SURVEY PLOTTER: []
NOTE BOOK AREA: []
NO. AREA CIRCLED

ORIGINAL SURVEY PLOTTER: []
NOTE BOOK AREA: []
NO. AREA CIRCLED

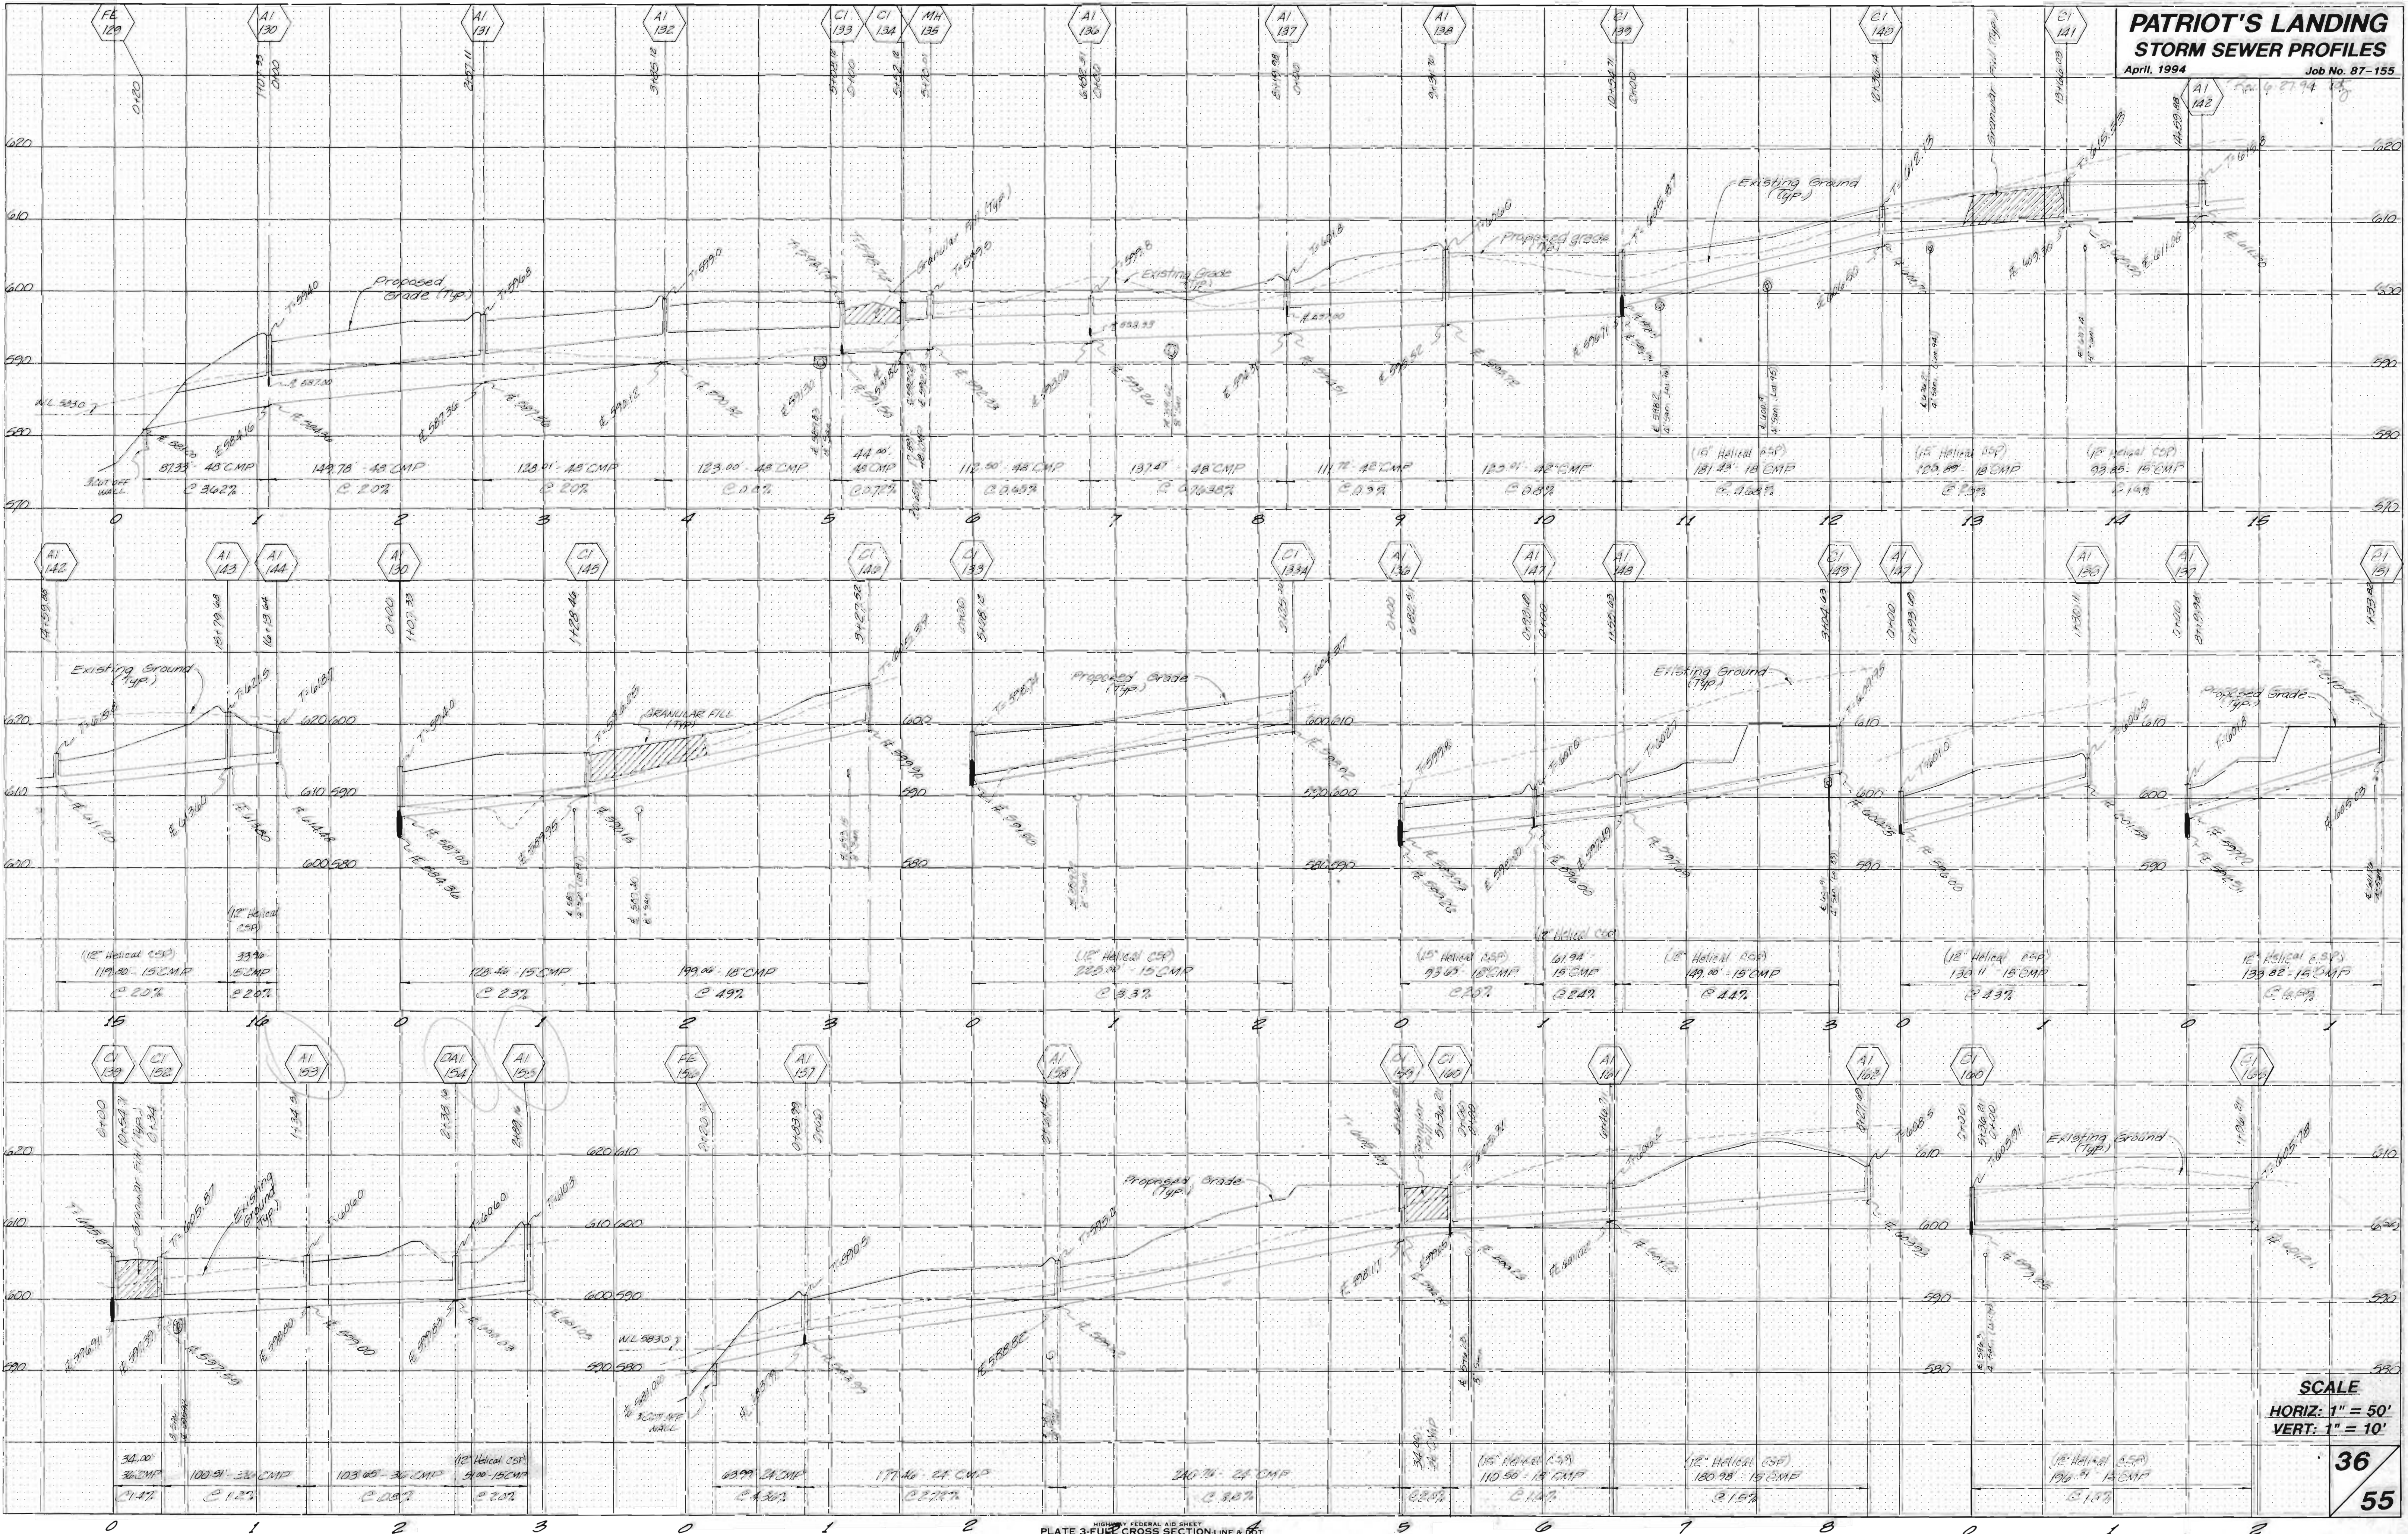

SCALE
HORIZ: 1" = 50'
VERT: 1" = 10'

36
55