


**PATRIOT'S LANDING  
STORM SEWER PROFILES**

April, 1994  
 Rev. 8-9-94 LK  
 Rev. 8-9-94 LK  
 Job No. 87-155

DATE: \_\_\_\_\_  
 BY: \_\_\_\_\_  
 SURVEYED: \_\_\_\_\_  
 PLOTTED: \_\_\_\_\_  
 NOTE BOOK: \_\_\_\_\_  
 NO. \_\_\_\_\_  
 AREAS CHECKED: \_\_\_\_\_

DATE: \_\_\_\_\_  
 BY: \_\_\_\_\_  
 SURVEYED: \_\_\_\_\_  
 PLOTTED: \_\_\_\_\_  
 NOTE BOOK: \_\_\_\_\_  
 NO. \_\_\_\_\_  
 AREAS CHECKED: \_\_\_\_\_

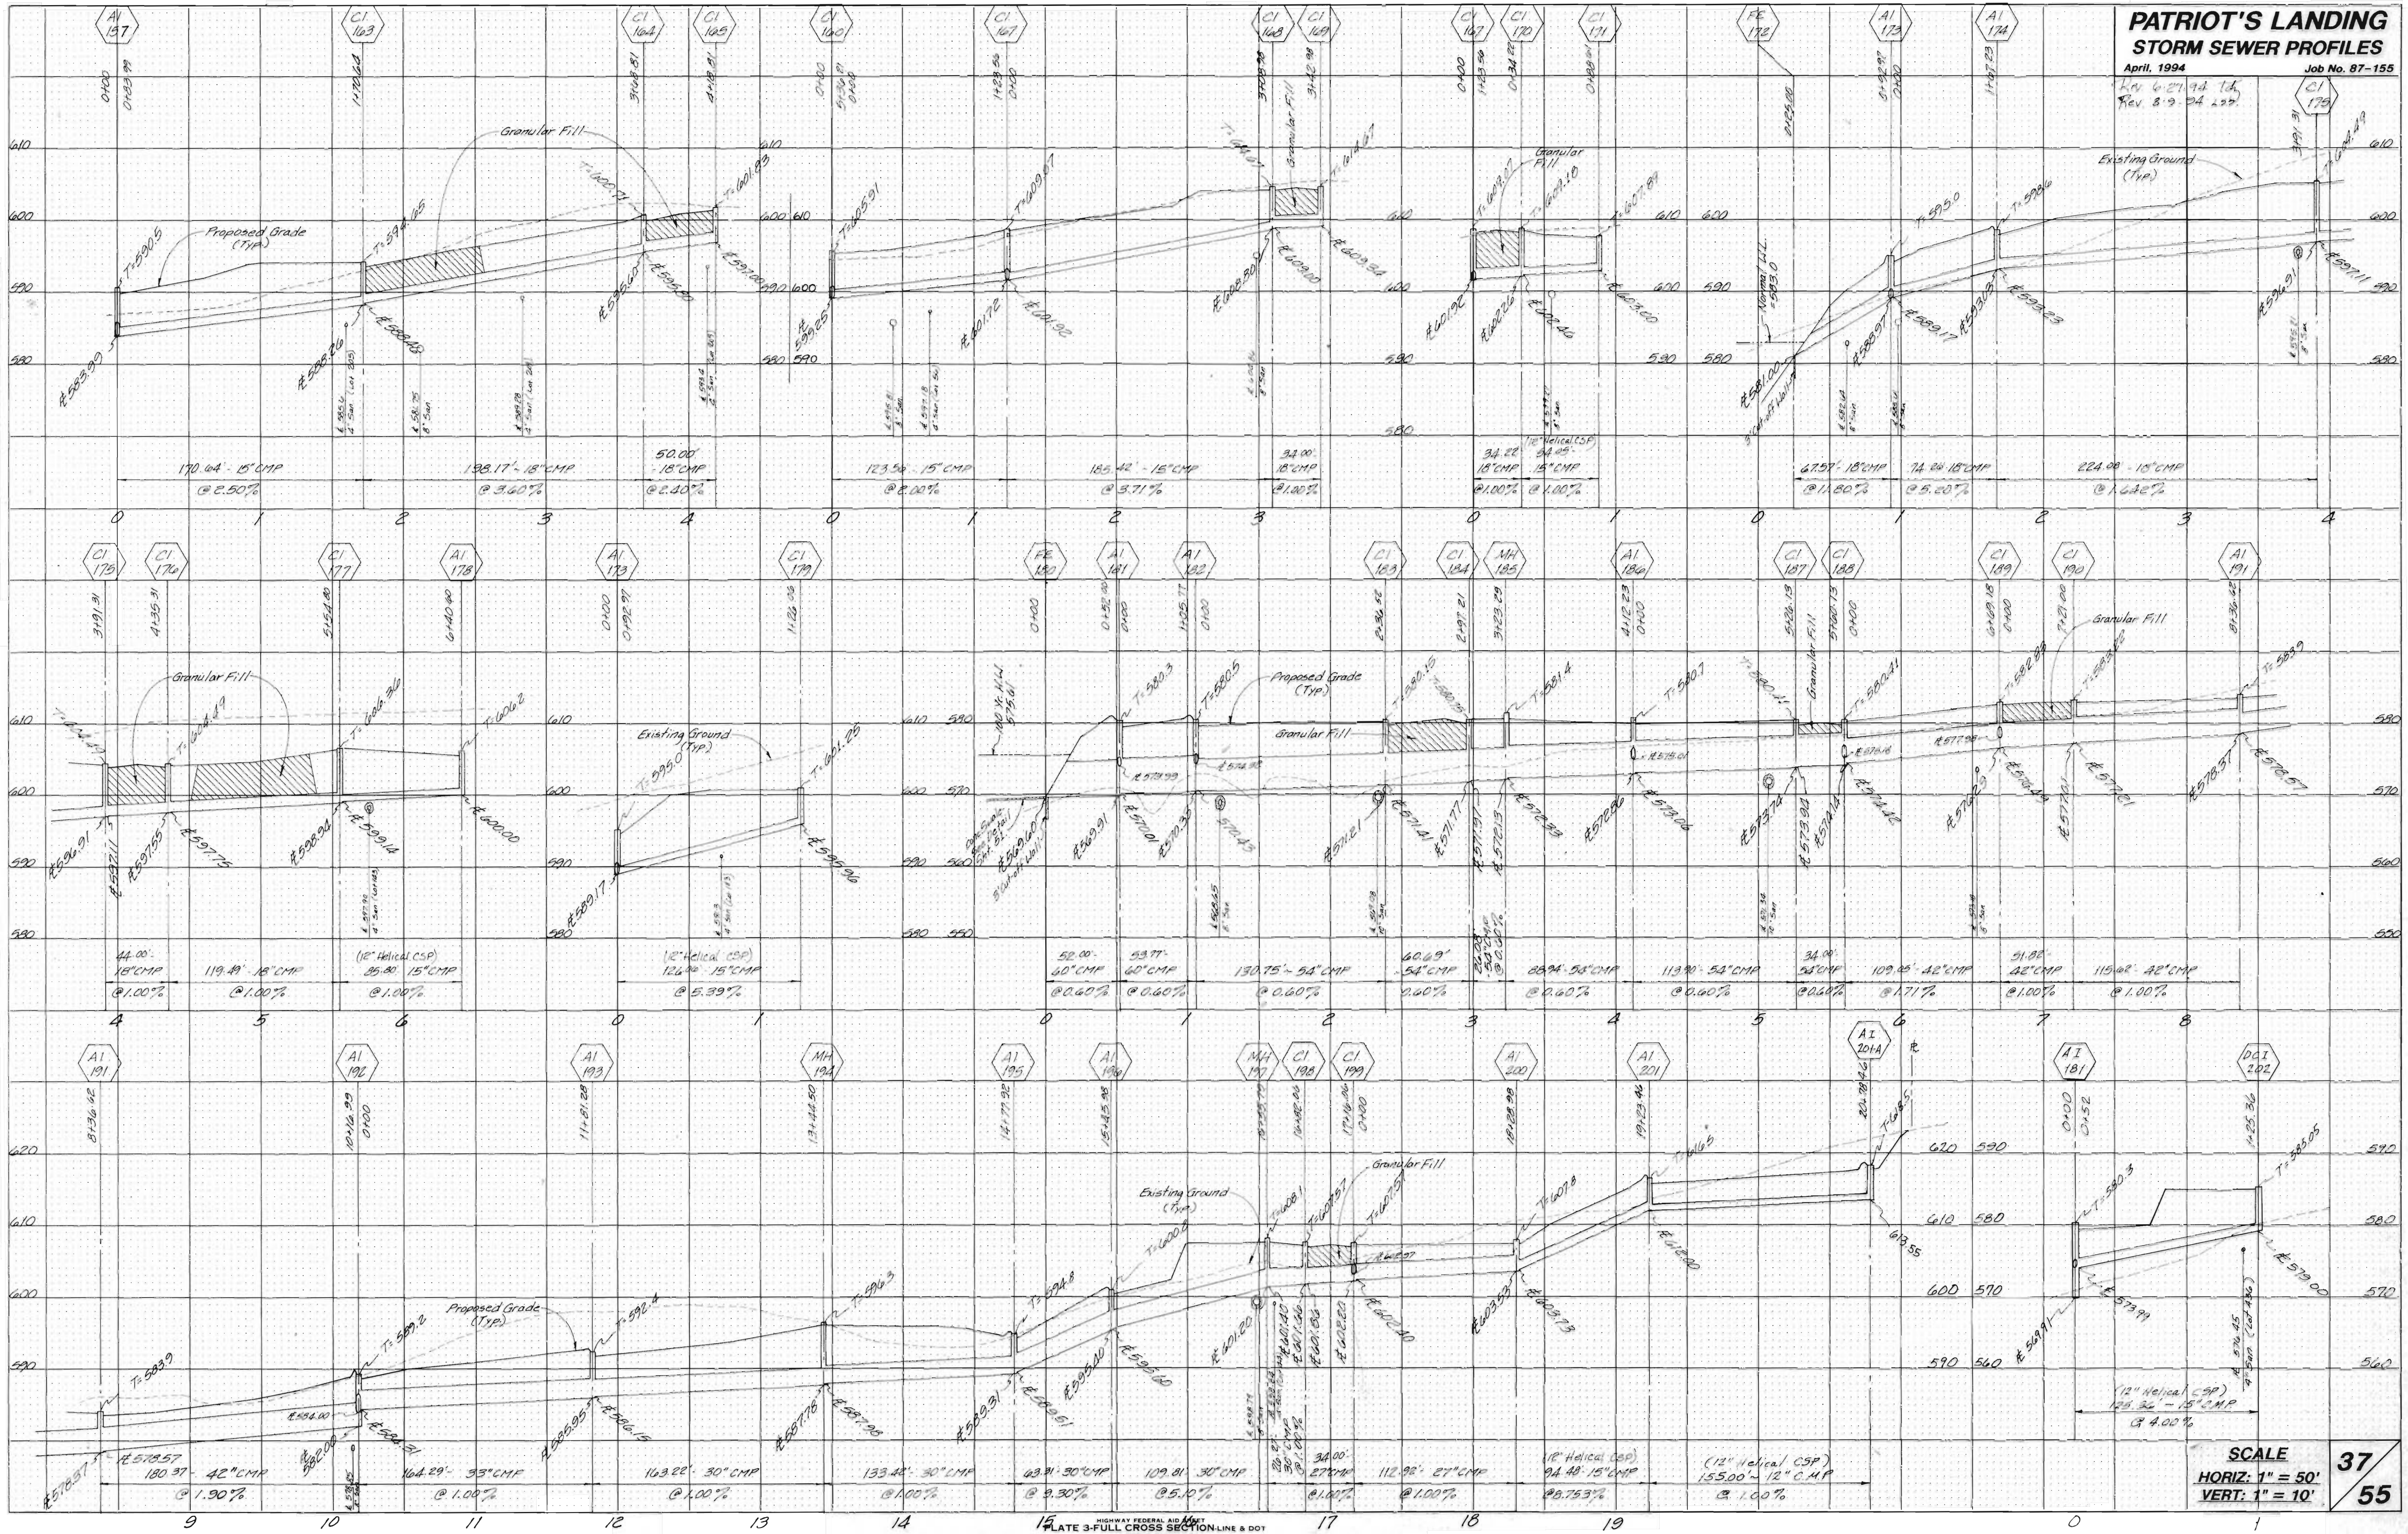

**SCALE**  
 HORIZ: 1" = 50'  
 VERT: 1" = 10'

**37**  
**55**