
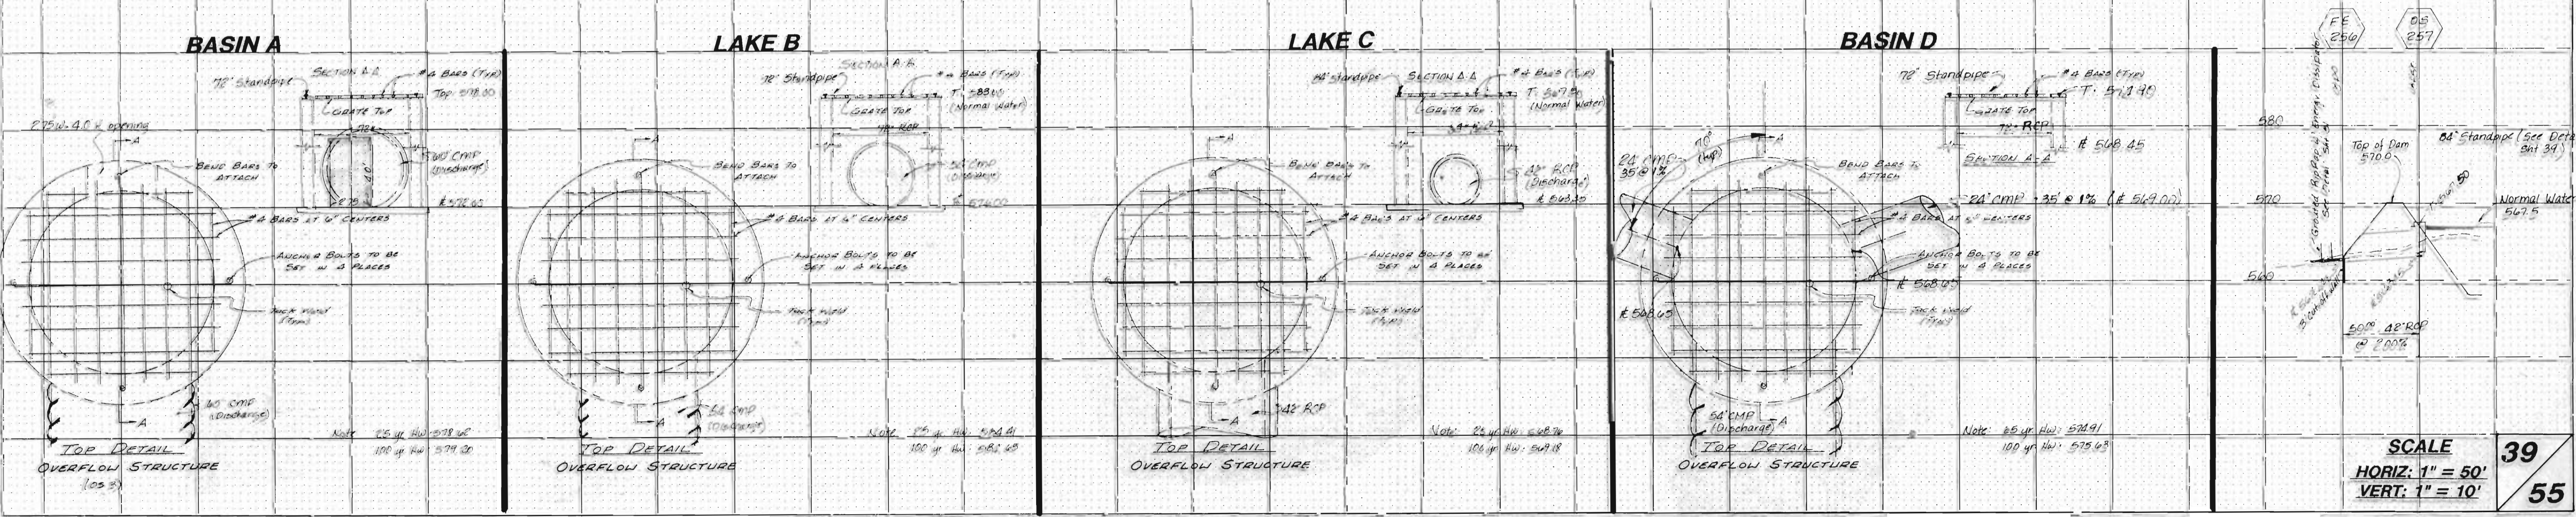


DATE _____ BY _____
 SURVEYED _____
 FINAL SURVEY _____
 TEMPLATE _____
 NOTE BOOK _____
 NO. _____
 AREAS CHECKED _____

DATE _____ BY _____
 SURVEYED _____
 ORIGINAL SURVEY _____
 TEMPLATE _____
 NOTE BOOK _____
 NO. _____
 AREAS CHECKED _____

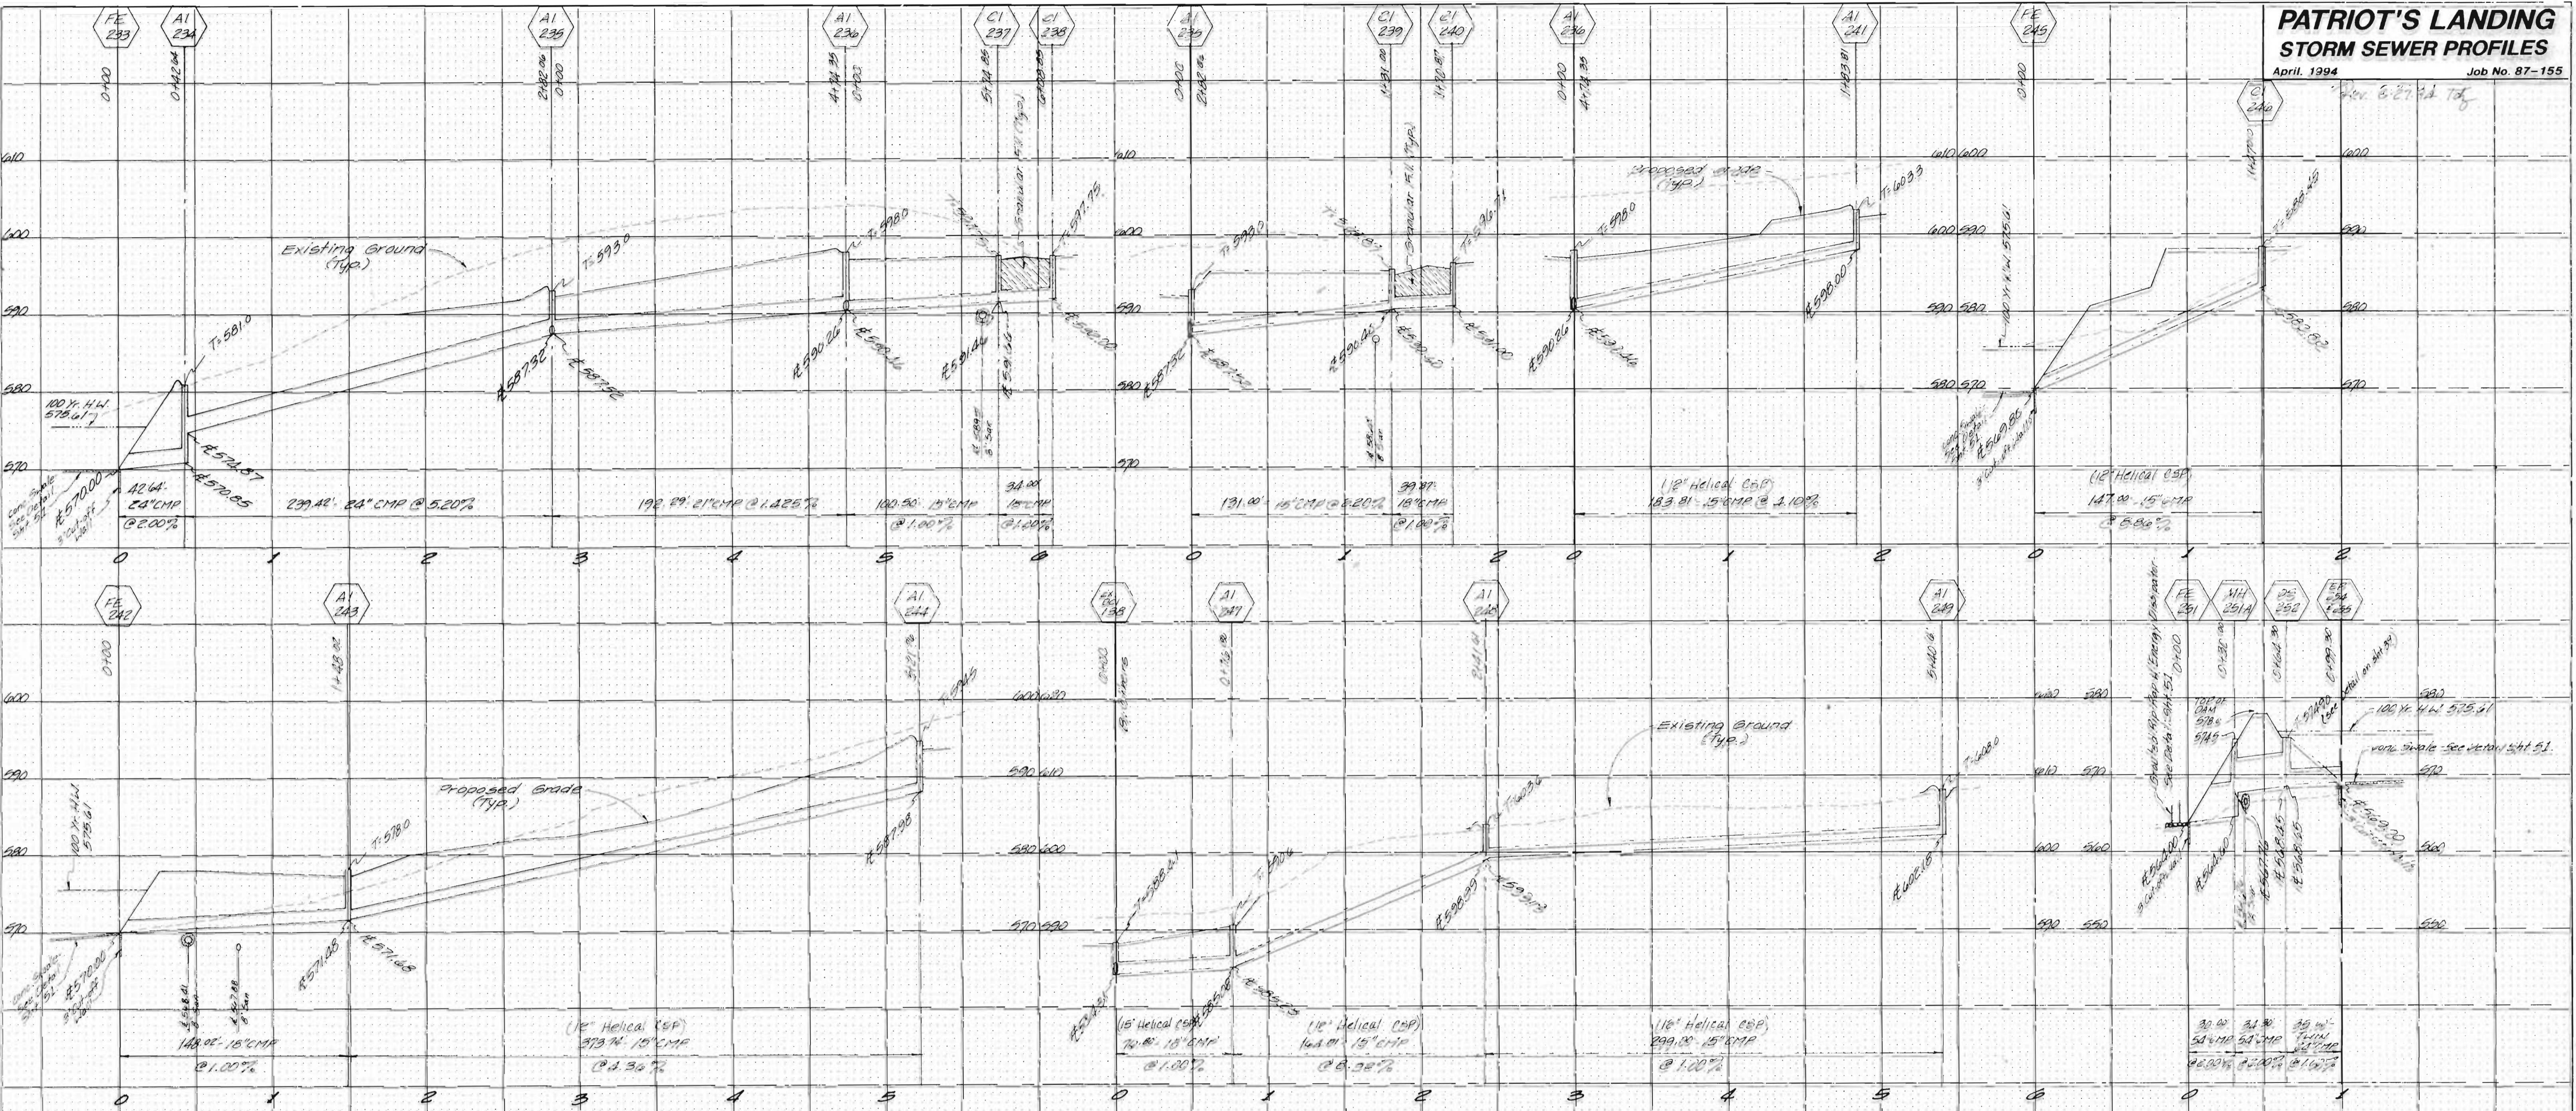

SCALE
 HORIZ: 1" = 50'
 VERT: 1" = 10'

39
55