


SEE SHEET 43

SEE SHEET 47

SEE SHEET 41

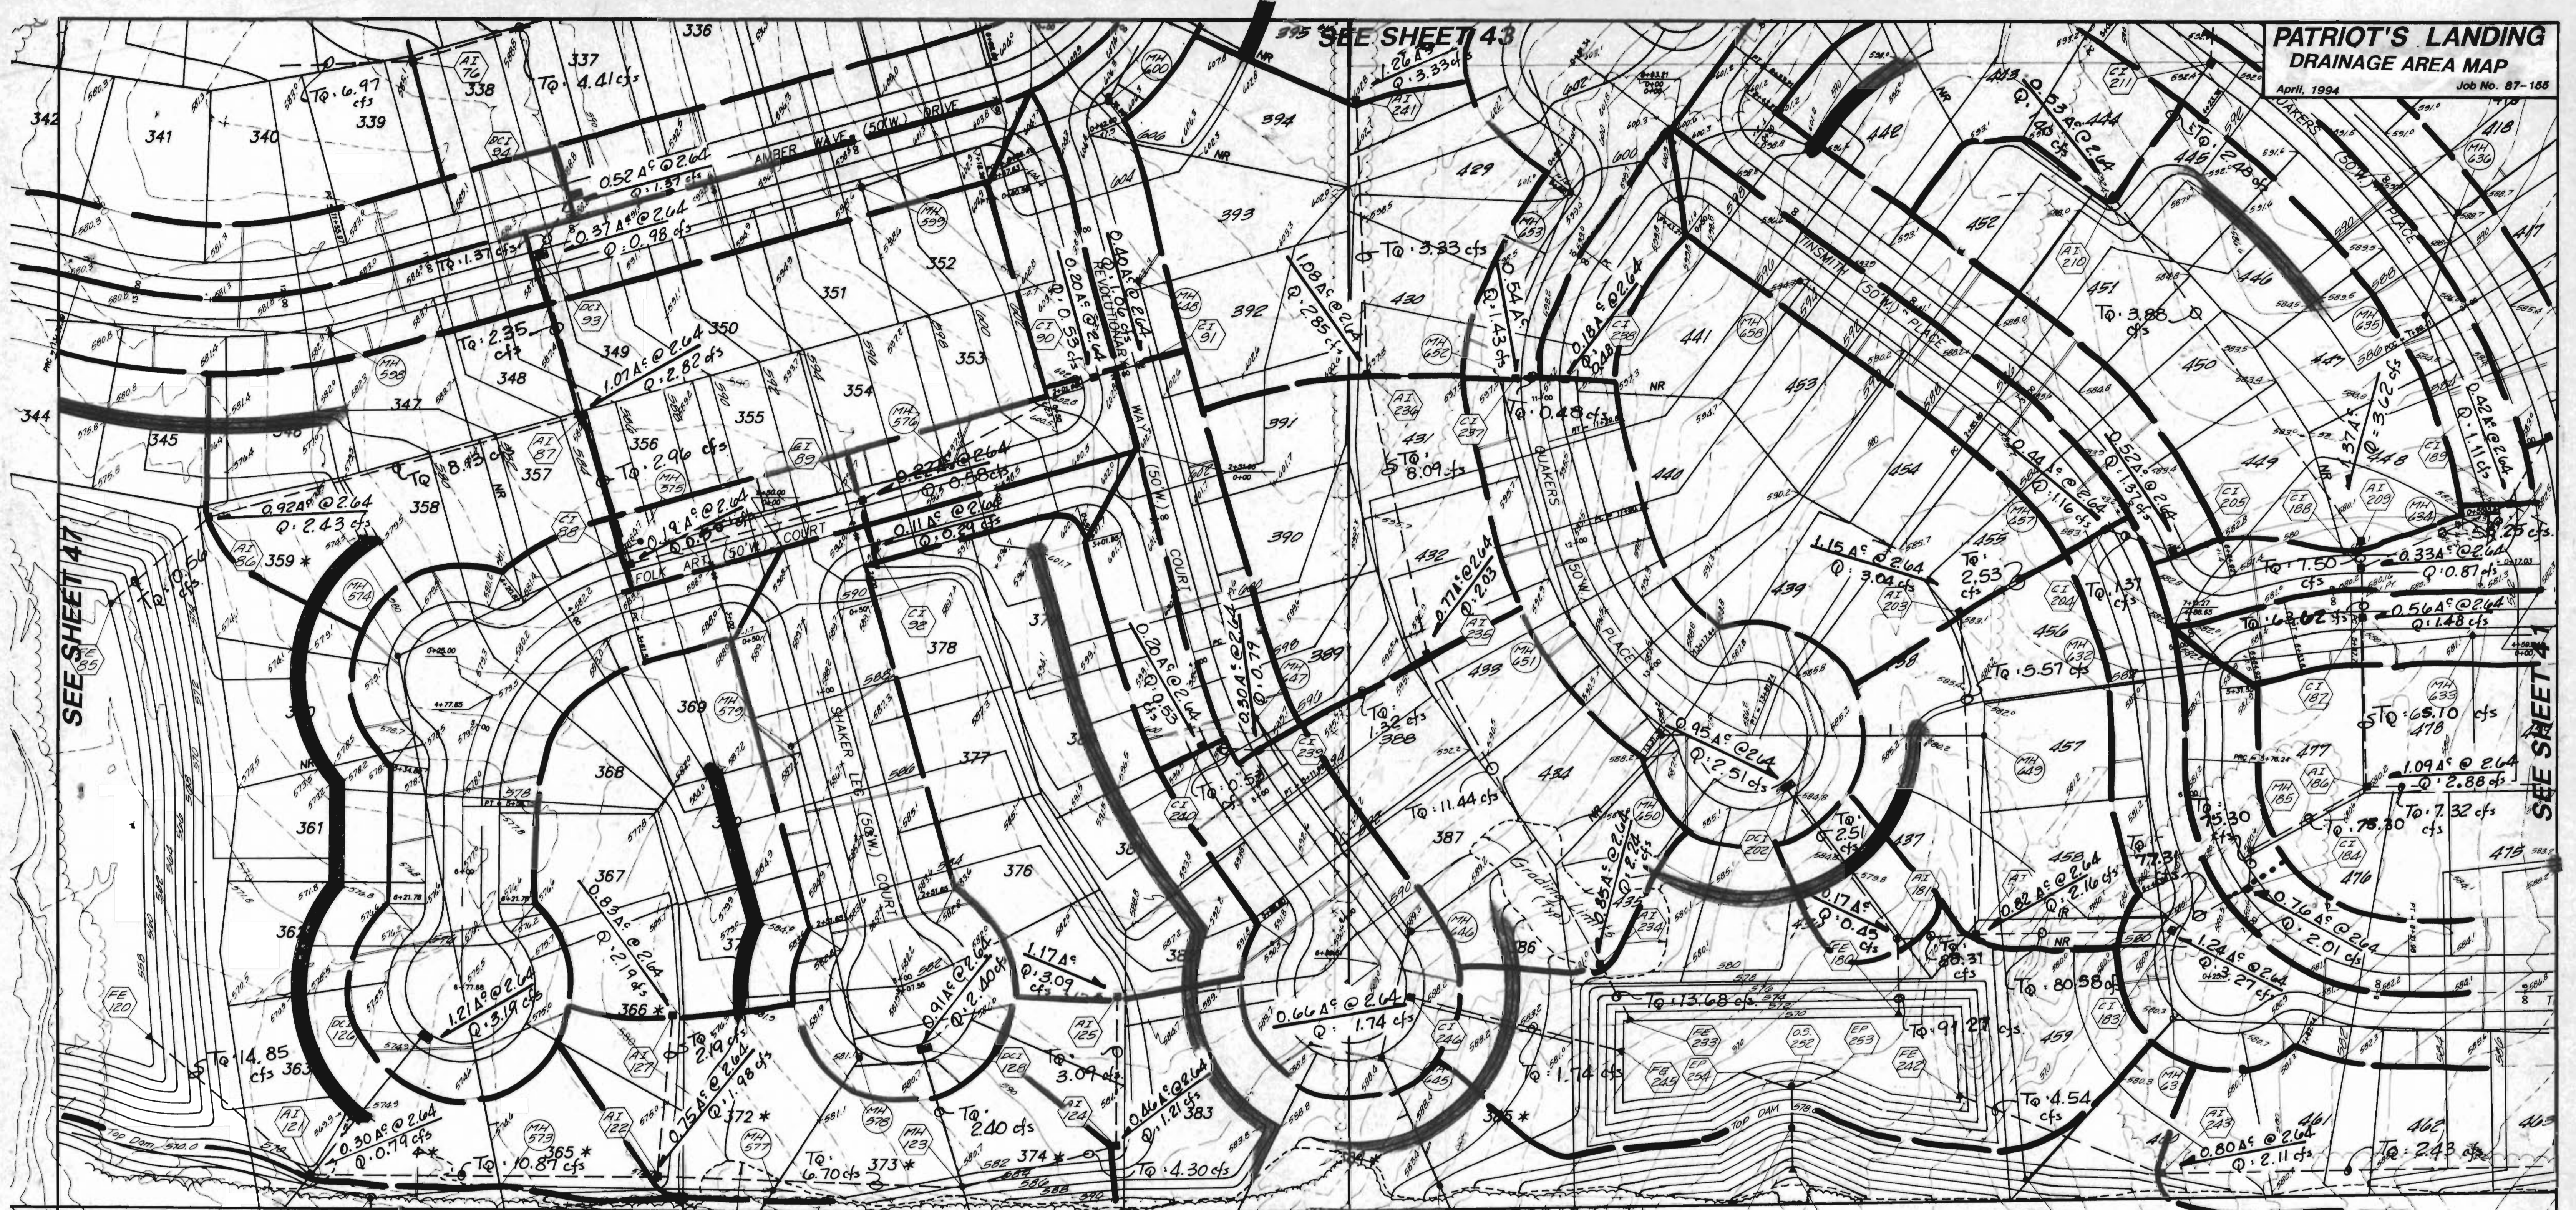

FAIRVIEW MANOR
 PLAT 7 PB. 22 PG. 30

