

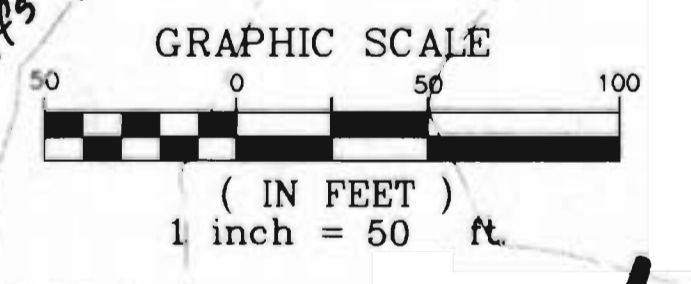


NOT FOR CONSTRUCTION

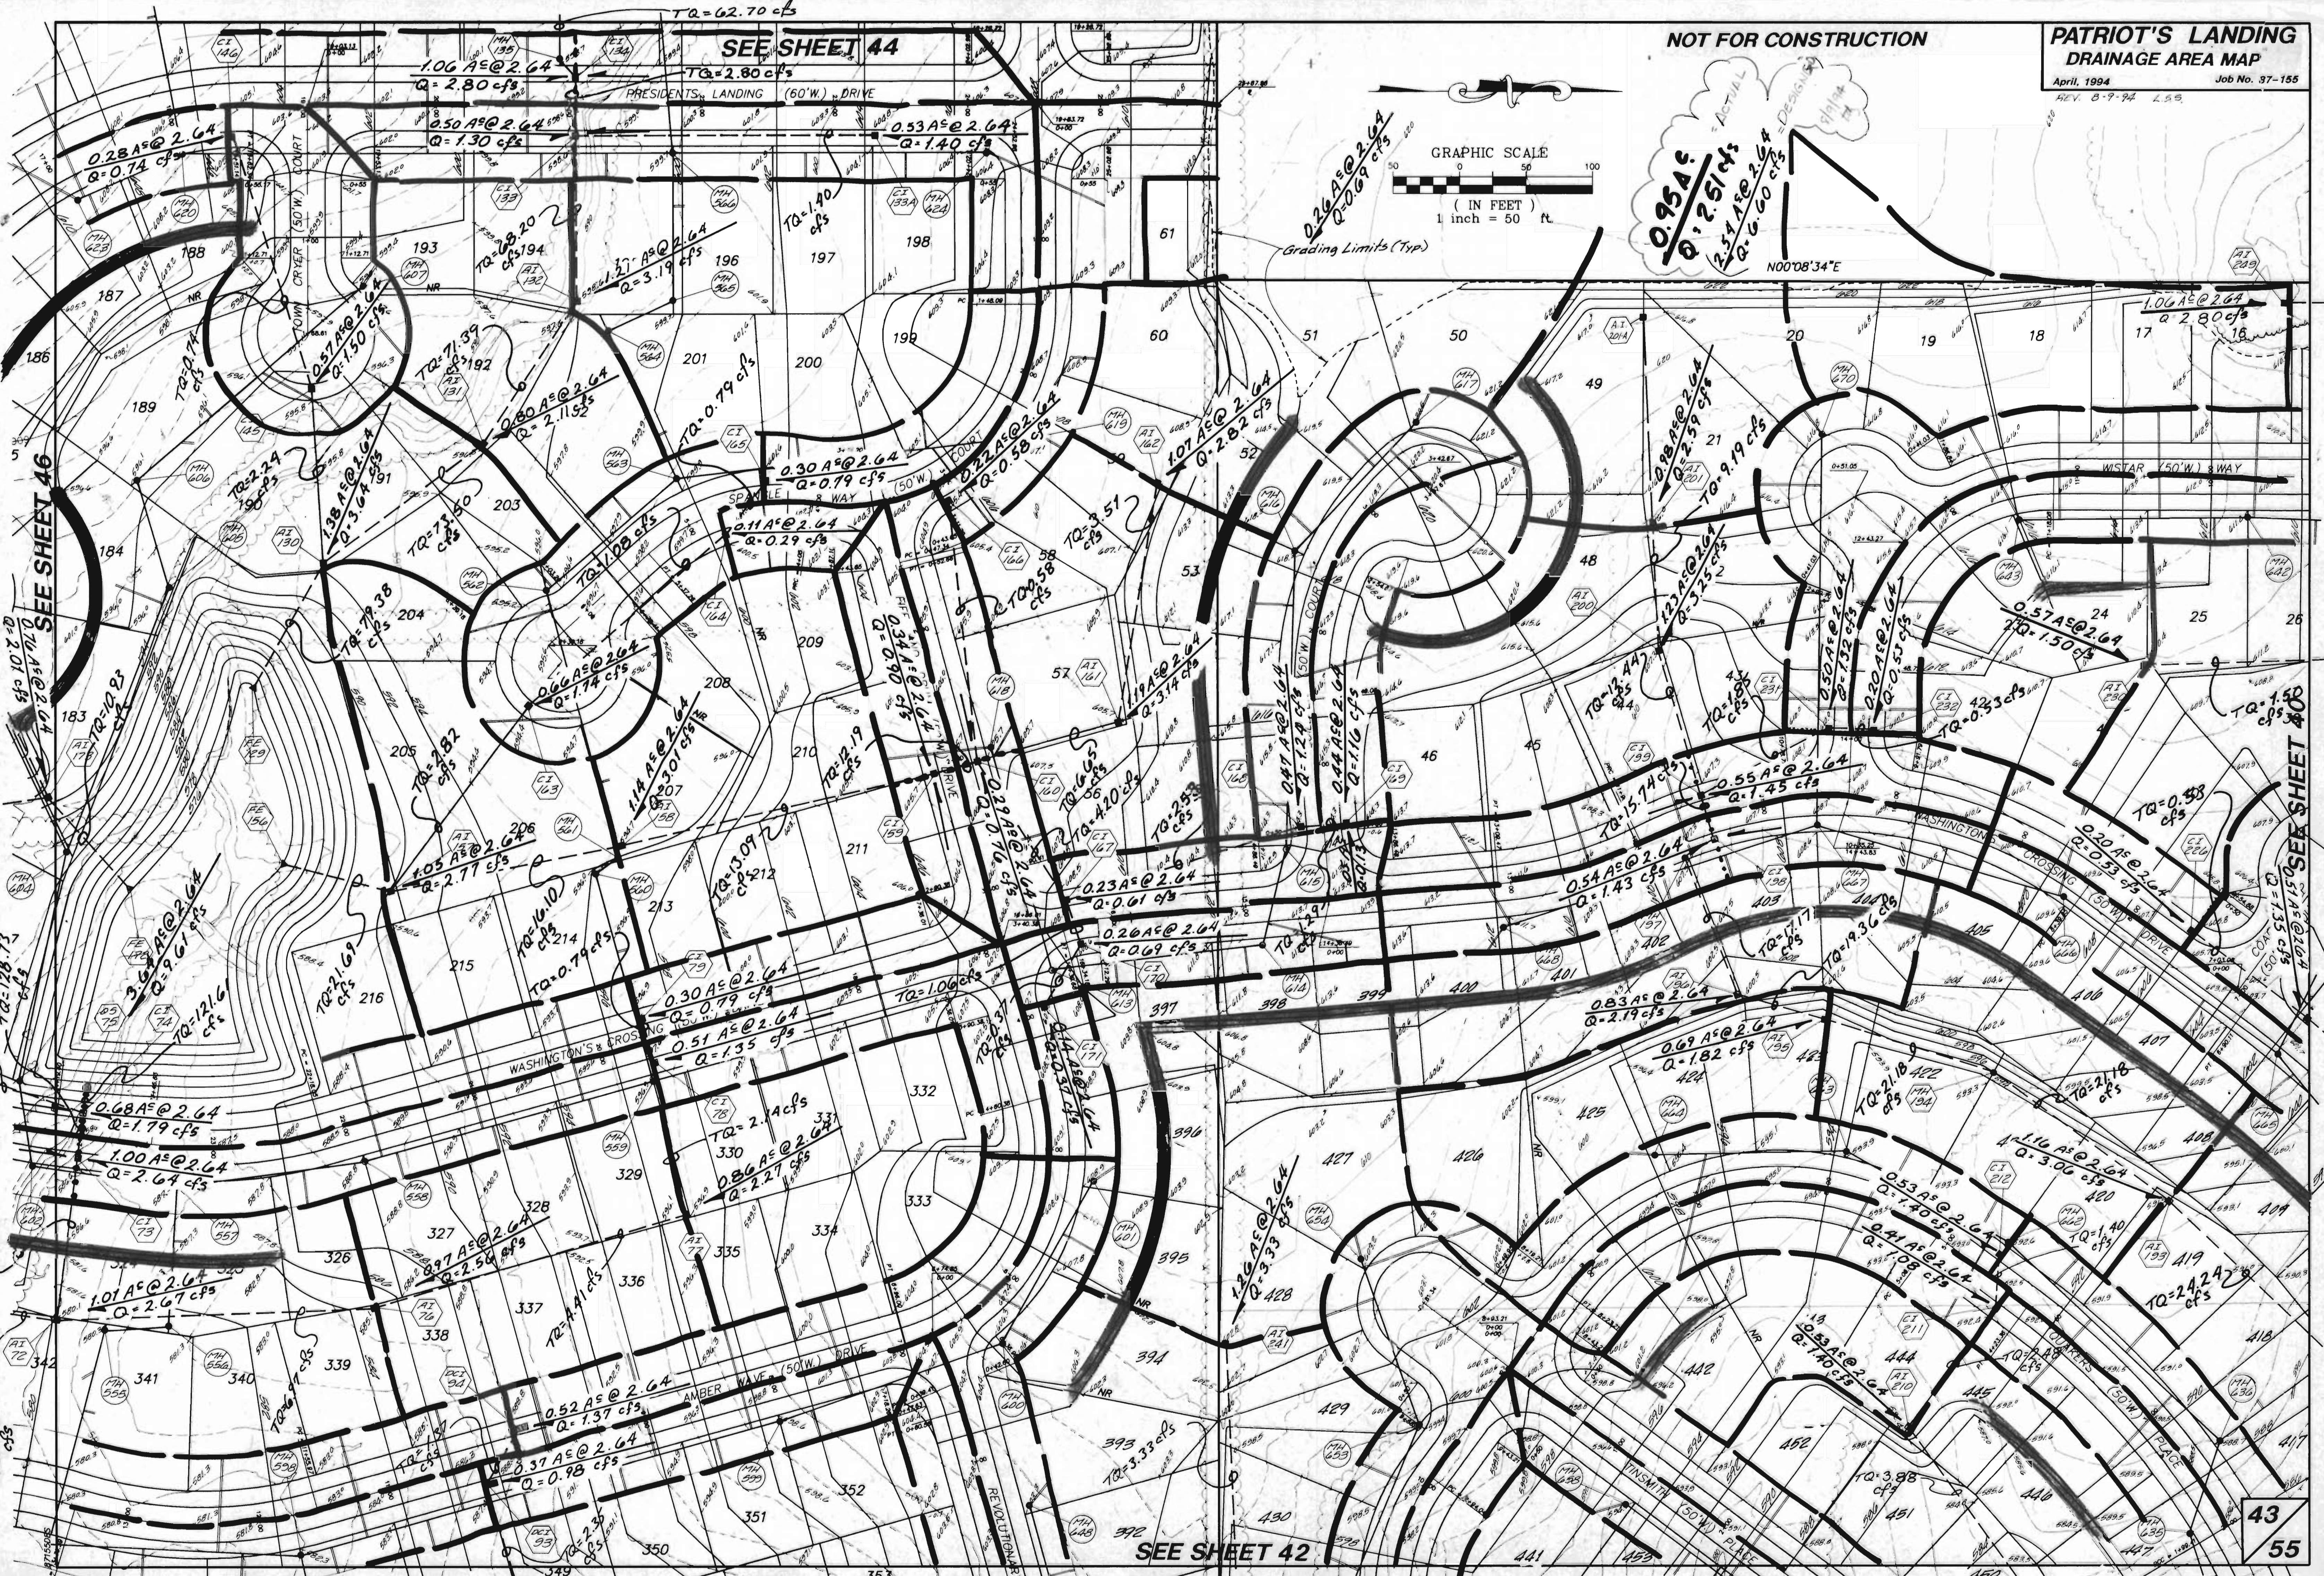

Grading Limits (Typ)

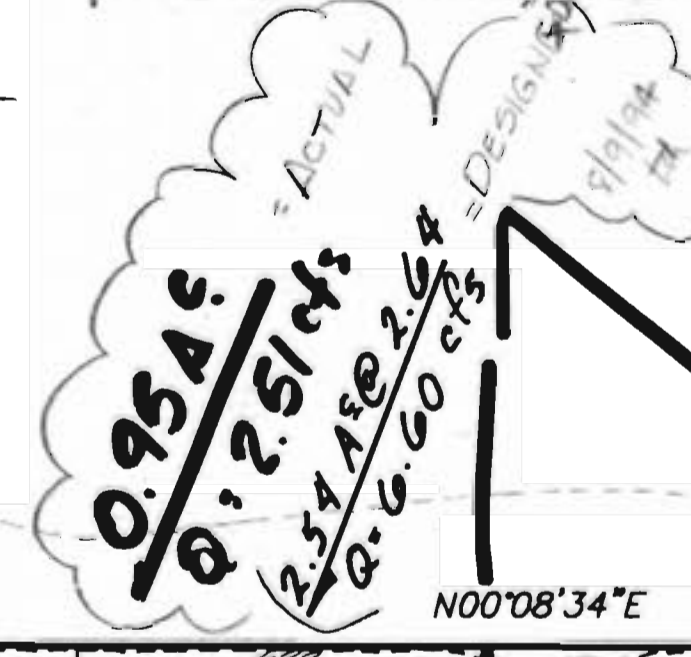

SEE SHEET 46

SEE SHEET 44

SEE SHEET 42

43
55