



10-6-94 TLF

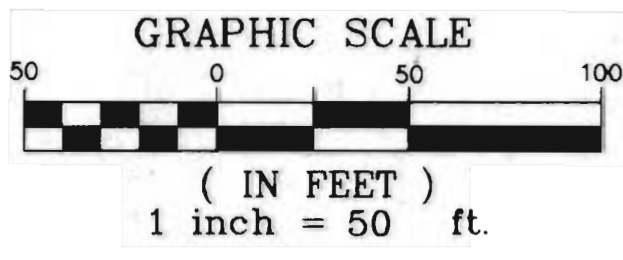

N / F  
 JOSEPH FEISE  
 BK. A10 PG. 1757

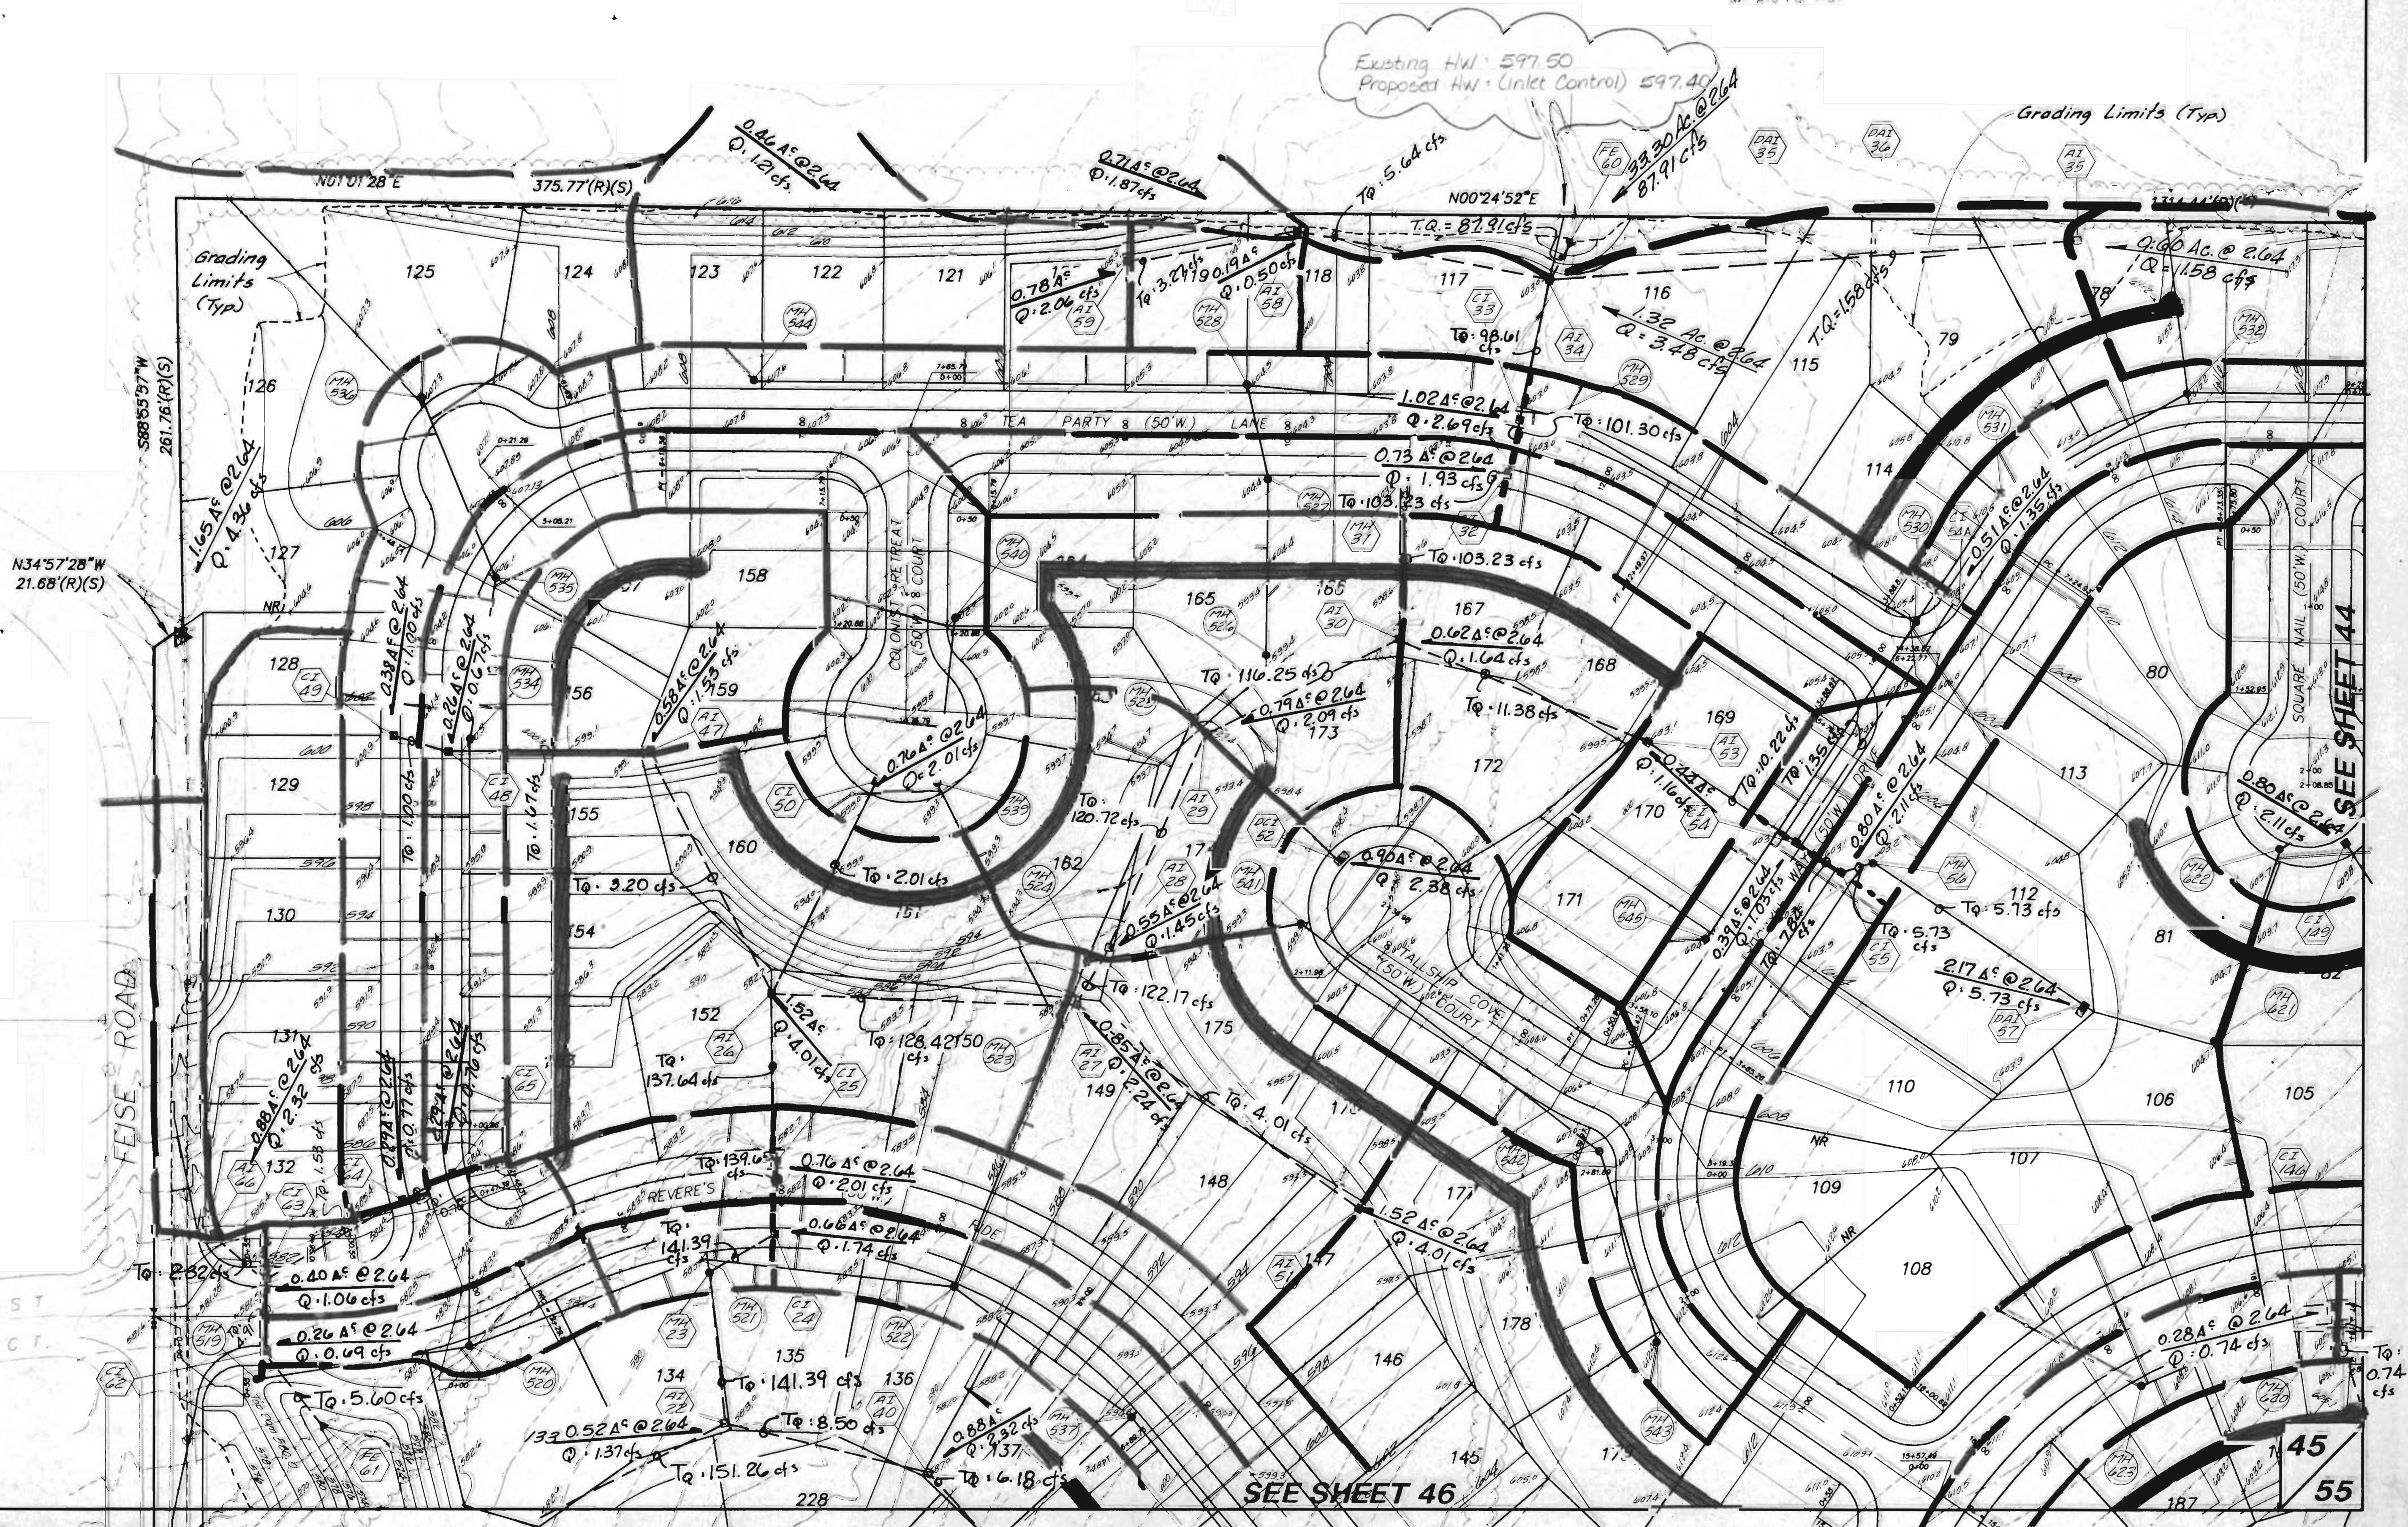

NOT FOR CONSTRUCTION

SEE SHEET 46

SEE SHEET 44

45  
55