
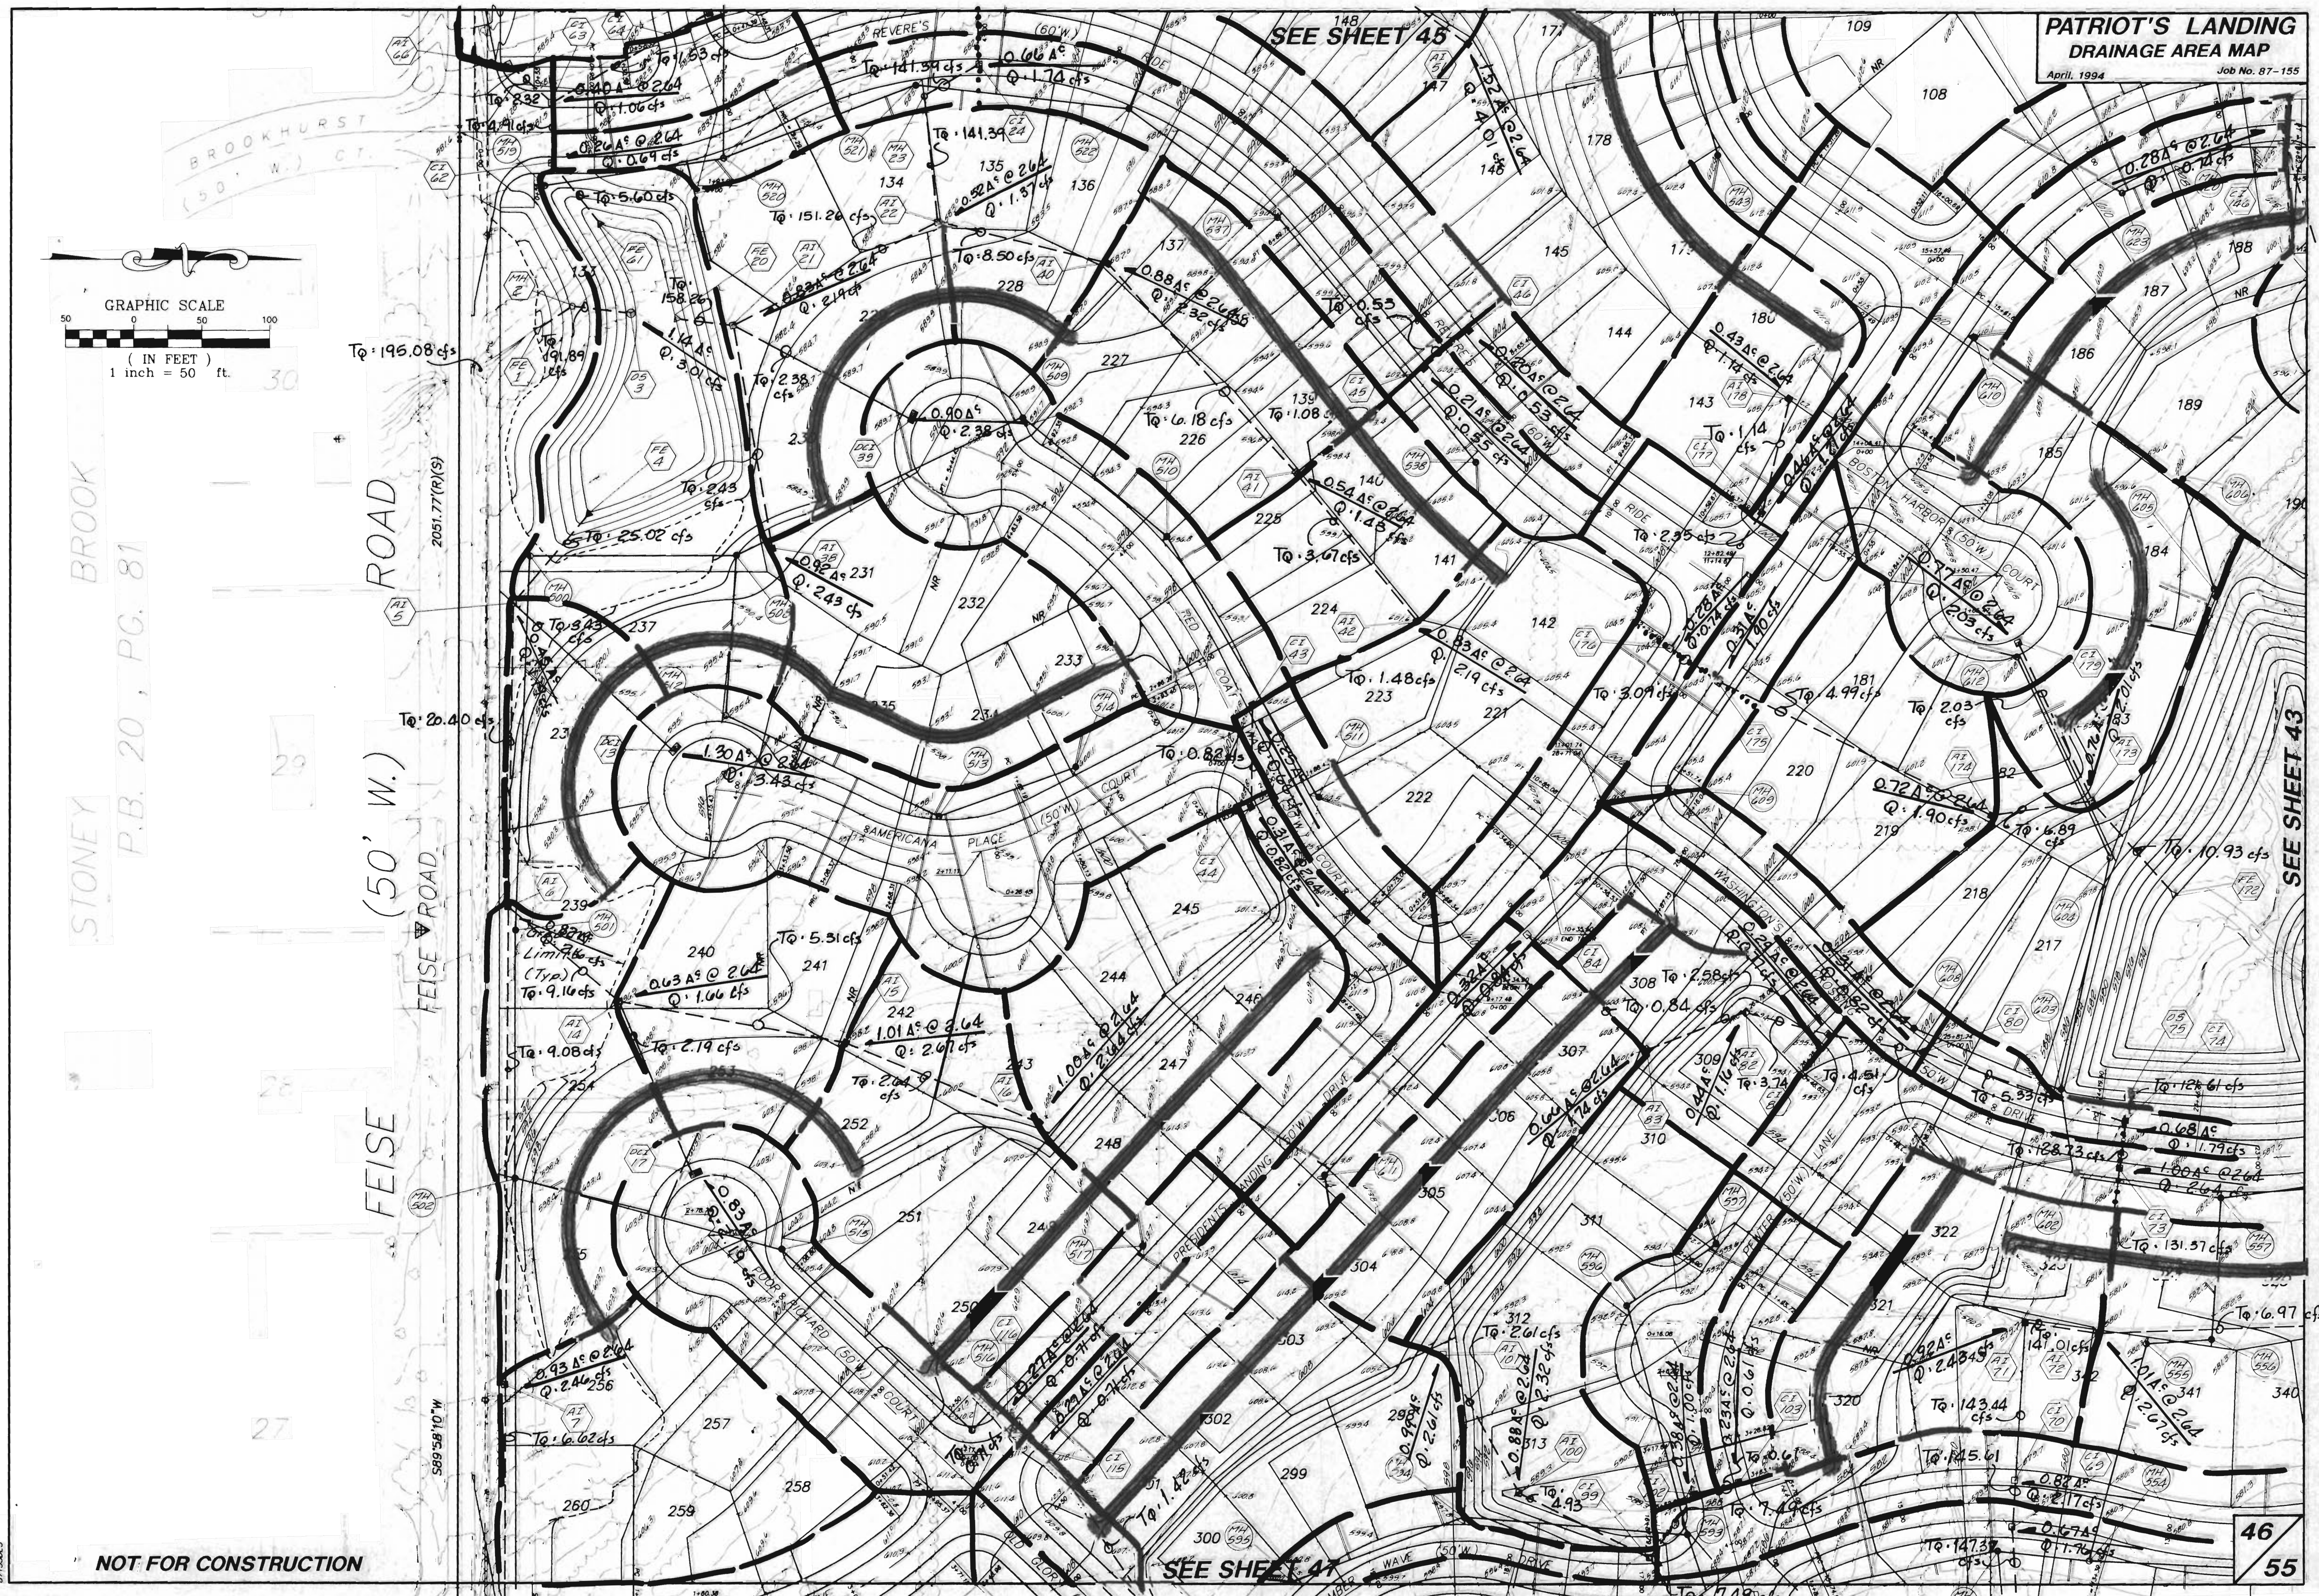


**PATRIOT'S LANDING
DRAINAGE AREA MAP**

April, 1994 Job No. 87-155

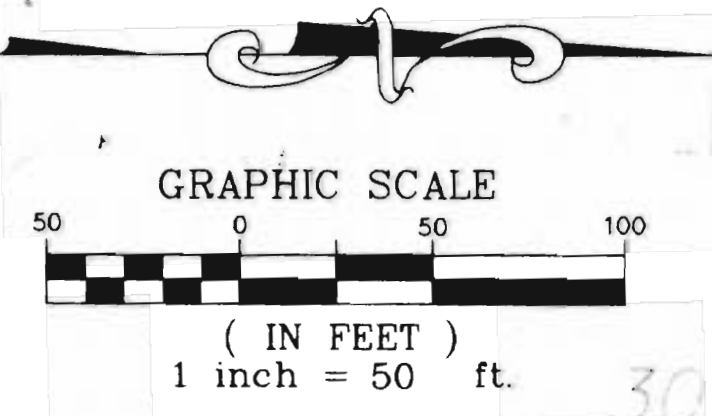

STONEY BROOK
P.B. 20, PG. 81

FEISE ROAD
(50' W.)

SEE SHEET 45

SEE SHEET 43

SEE SHEET 47

46
55

NOT FOR CONSTRUCTION

87155065