


**PATRIOT'S LANDING
SITE PLAN**

April, 1994 Job No. 87-155
418

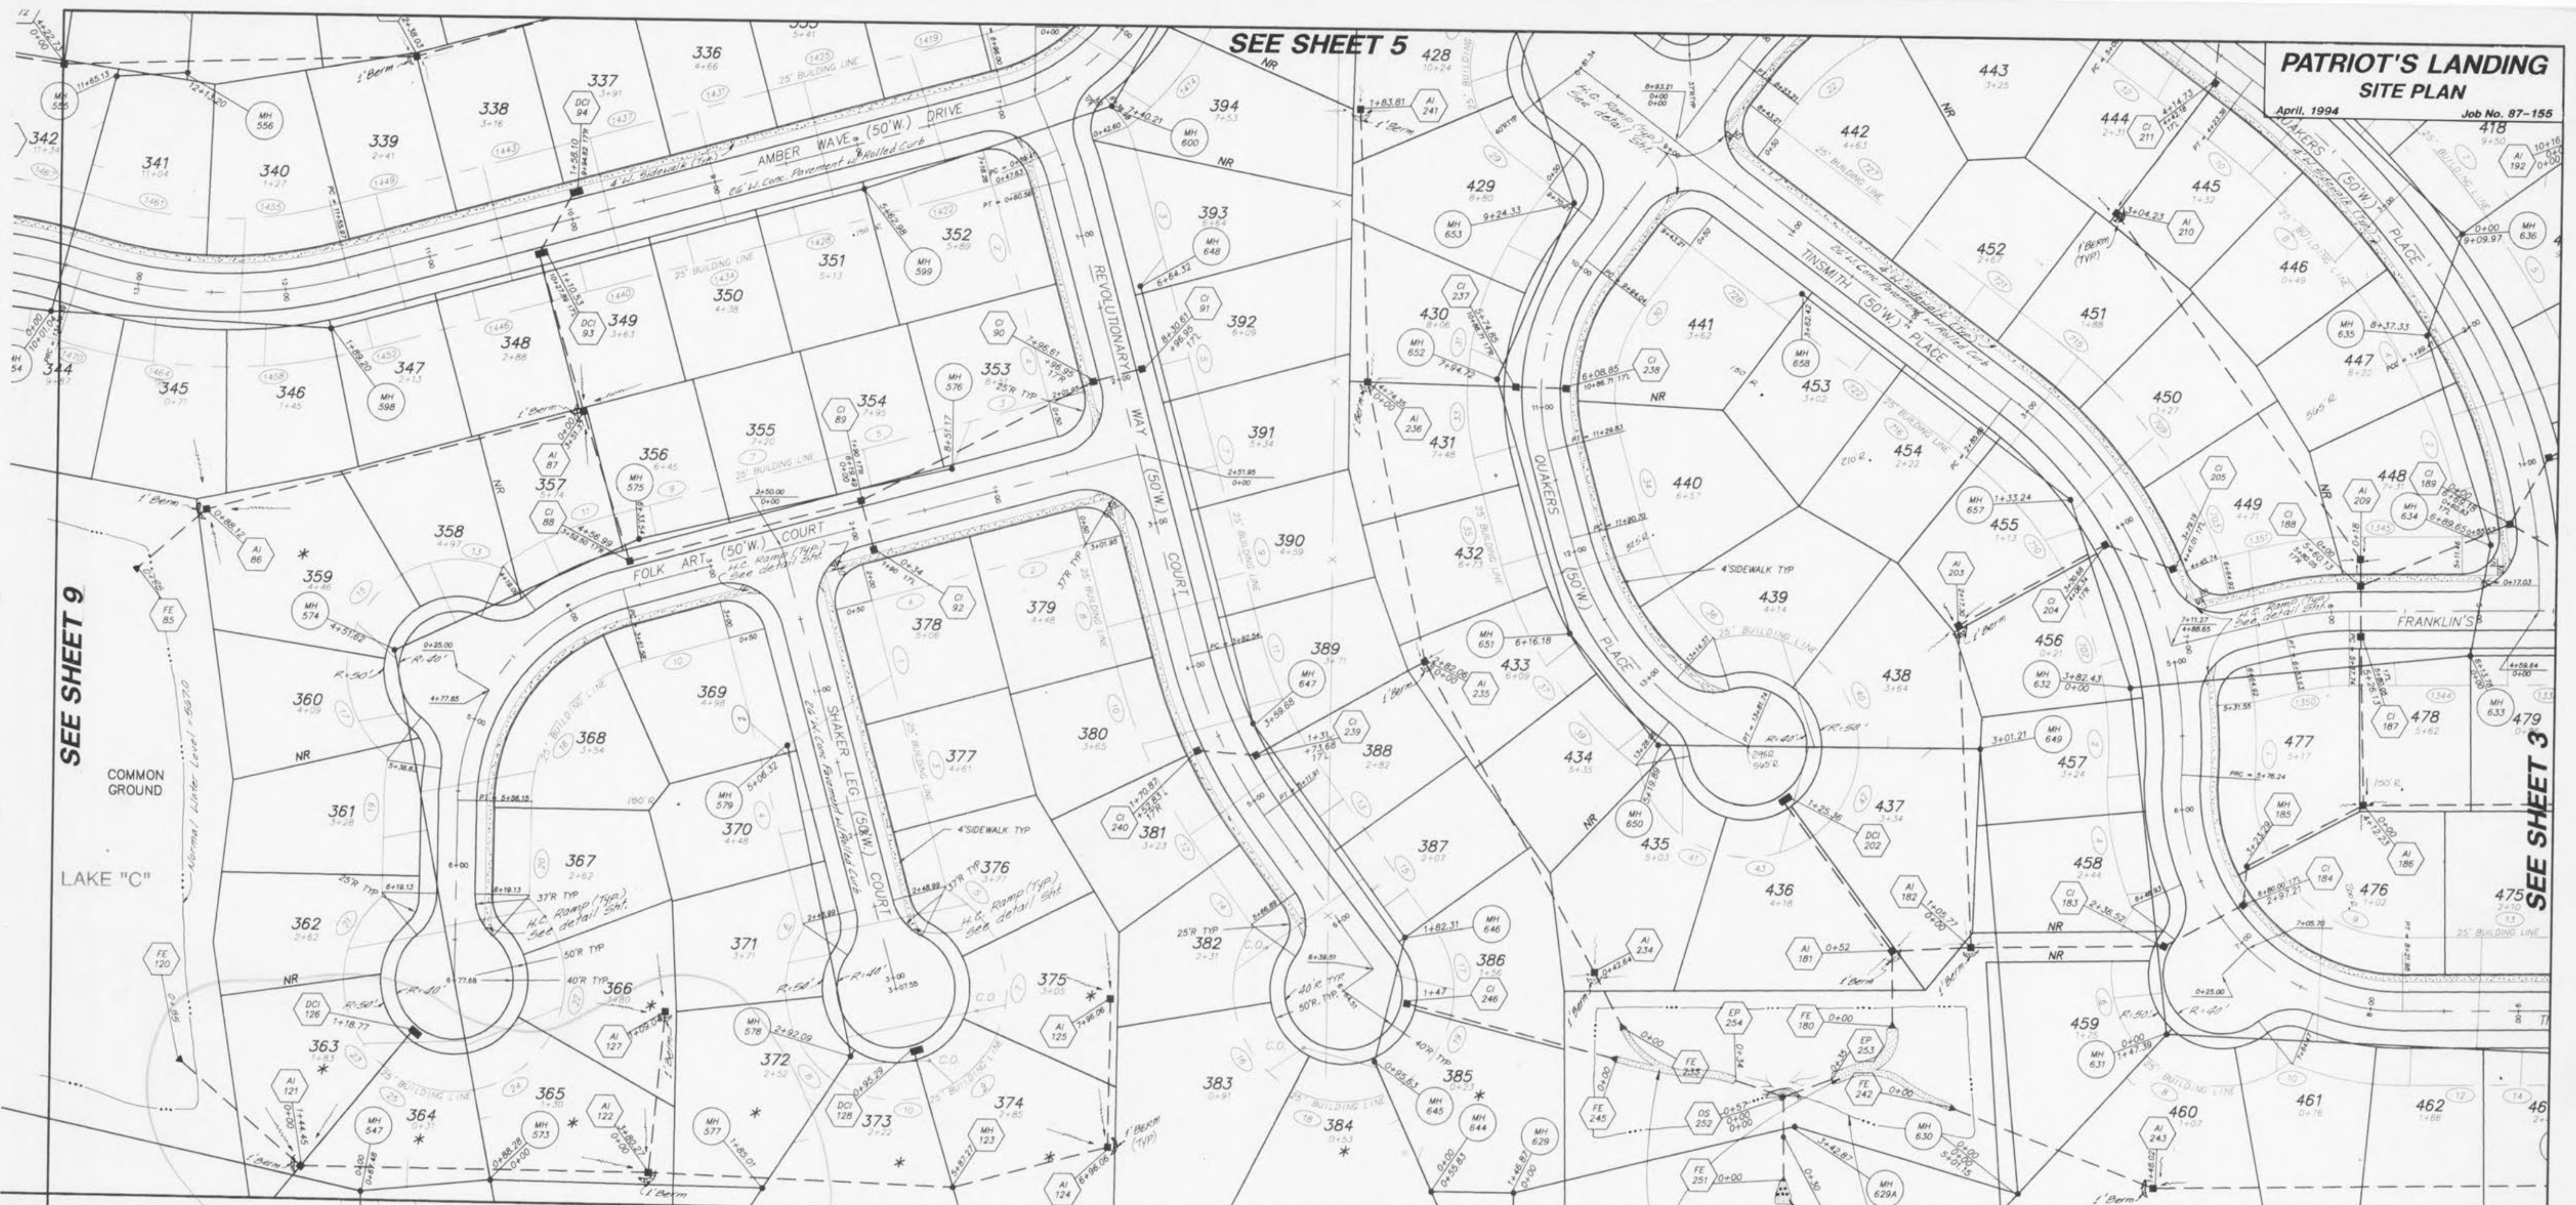

SEE SHEET 9



SEE SHEET 3

SEE SHEET 5



DETENTION BASIN "D"
25 YEAR H.W. ELEV. = 574.86

FAIRVIEW MANOR
PLAT 7 PB. 22 PG. 30

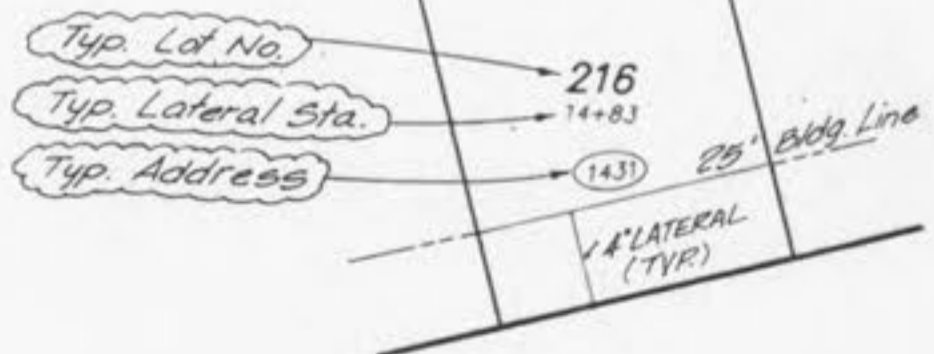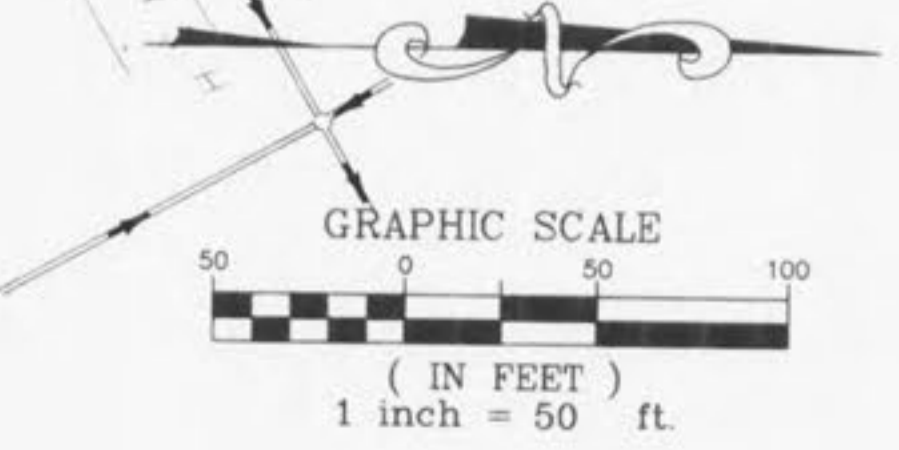

NOTE:
Underground utilities and structures have been plotted from available information and therefore, their location must be considered approximate only. It is the responsibility of the individual contractors to notify the utility companies before actual construction.