


NOTE:
 Underground utilities and structures have been plotted from available information and therefore their location must be considered approximate only. It is the responsibility of the individual contractors to notify the utility companies before actual construction.

**PATRIOT'S LANDING
 SITE PLAN**


April, 1994 Job No. 87-155

Rev. 6-27-94 th

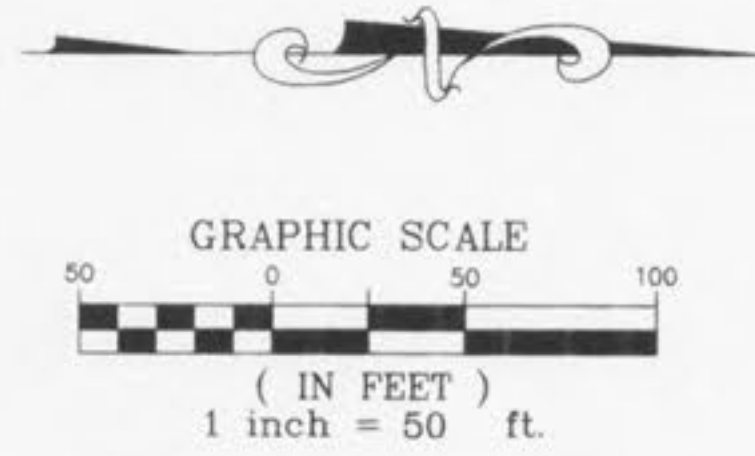

N / F
 JOSEPH FEISE
 BK. 810 PG. 1757

NOTE: STORM SEWER STRUCTURE NUMBERS 36 AND 37 HAVE BEEN OMITTED.

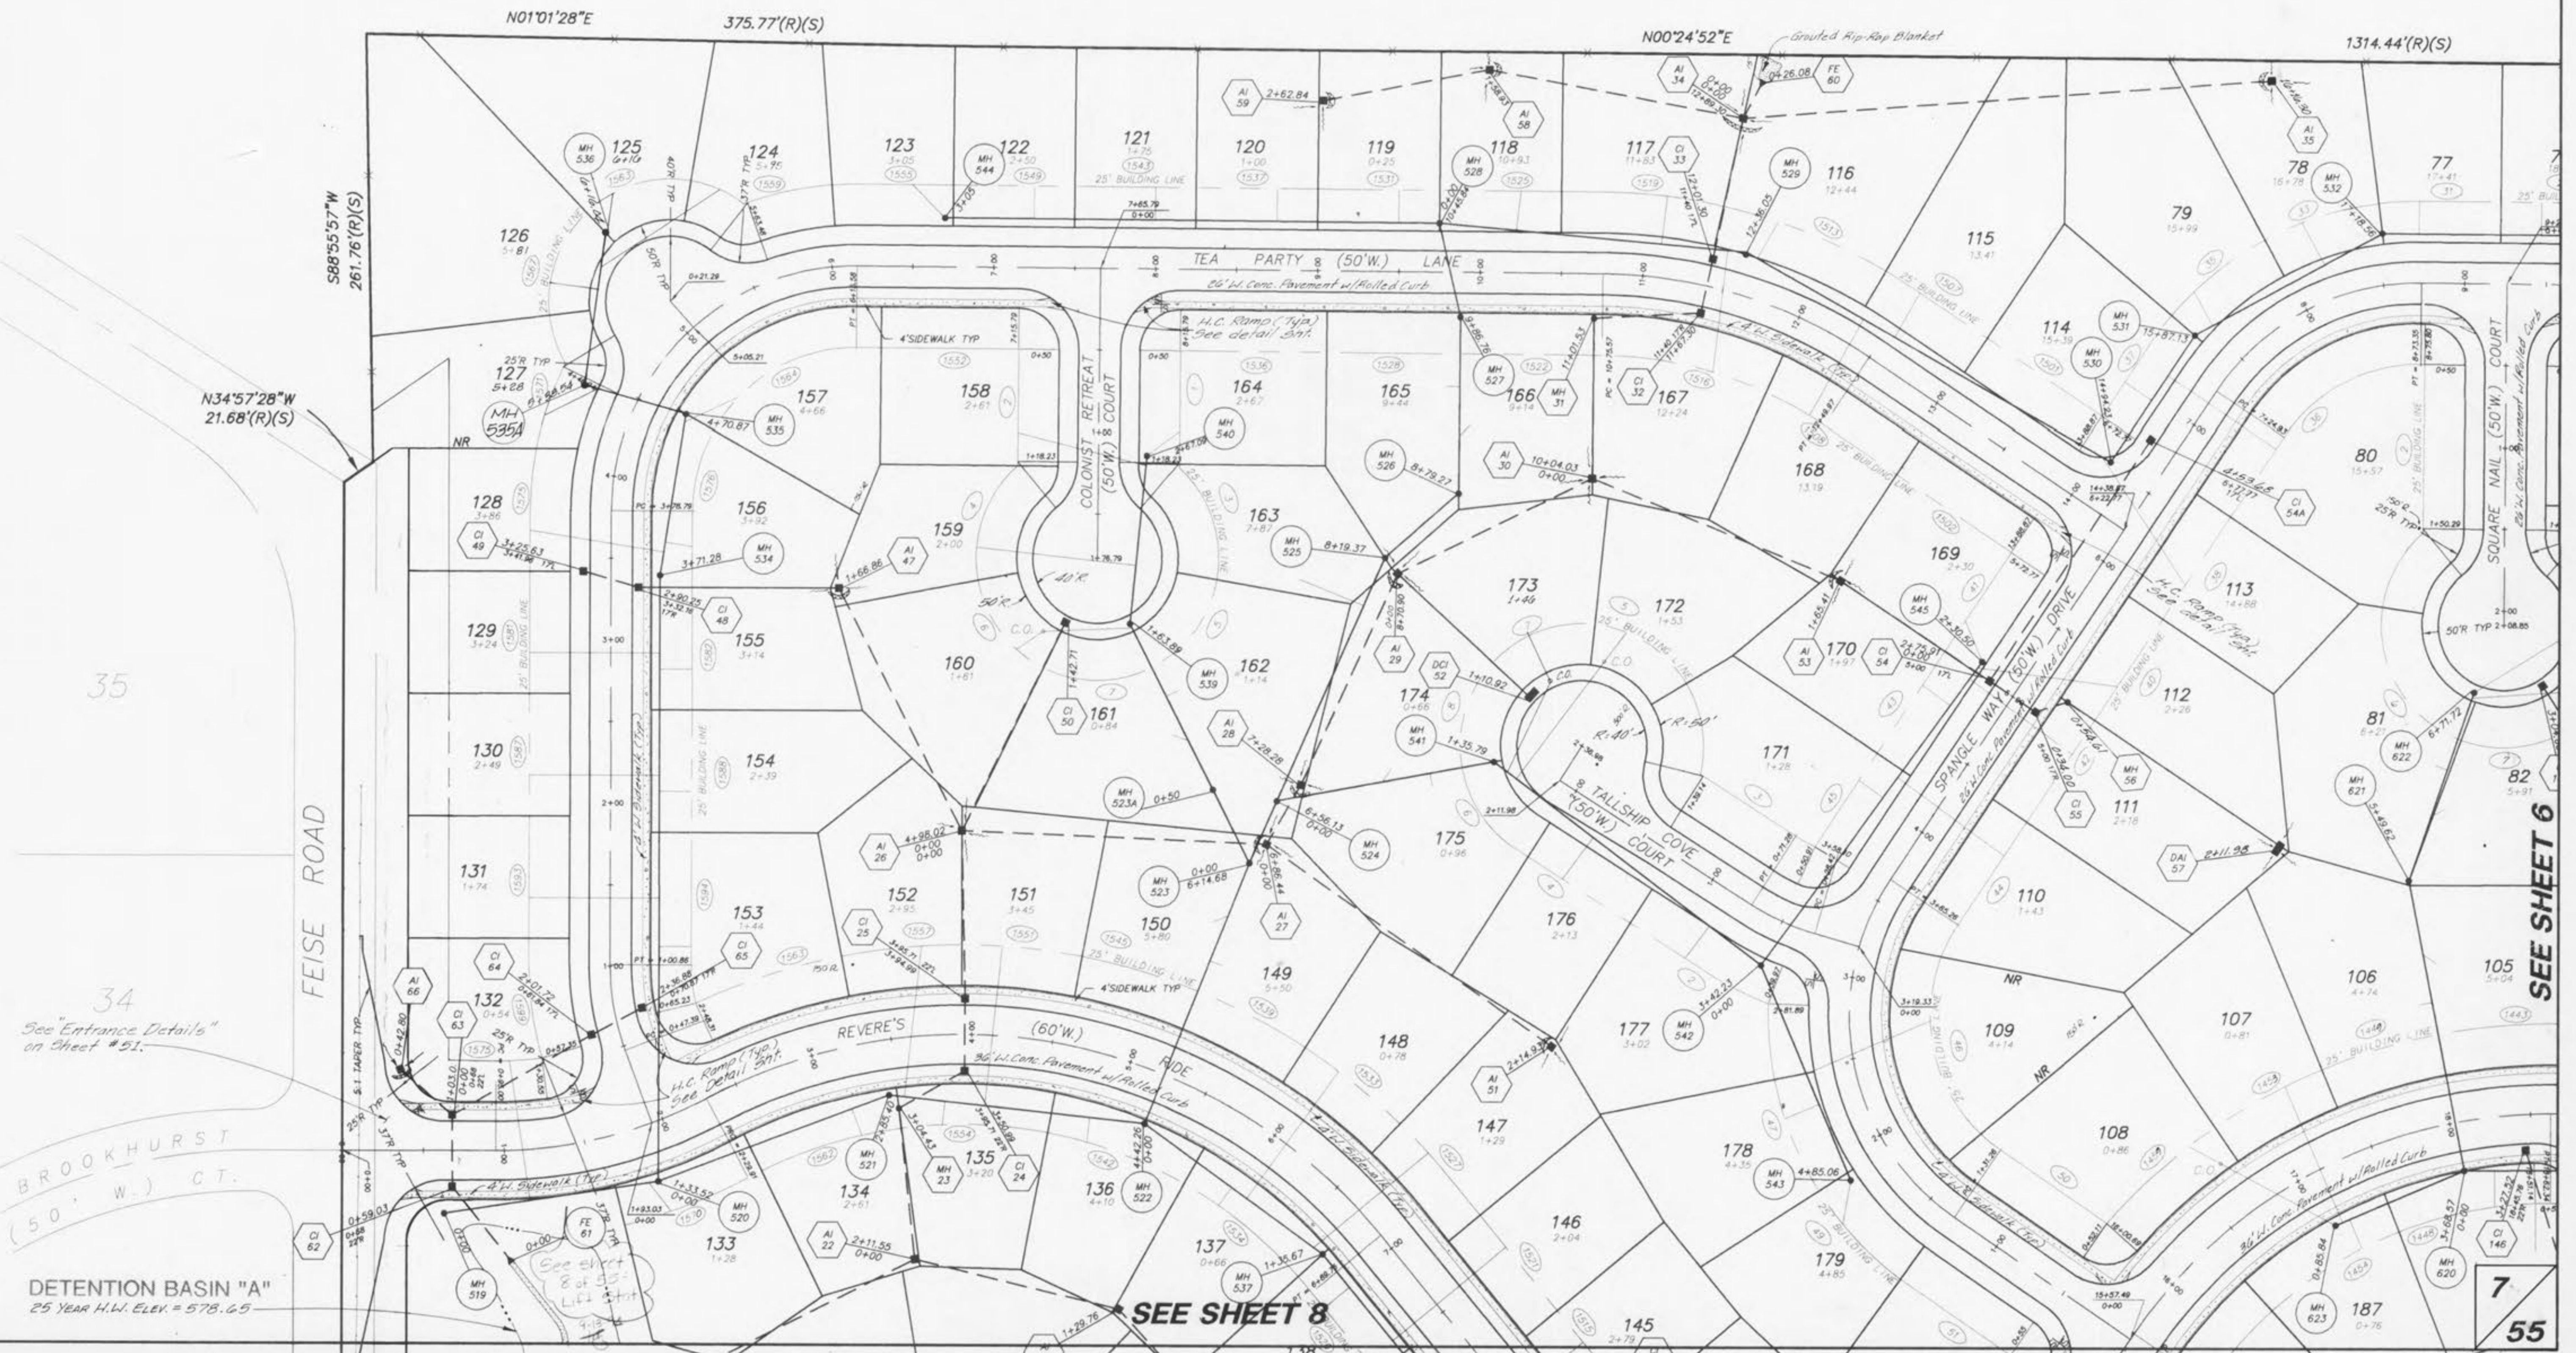

35

34
 See "Entrance Details" on Sheet #51.

BROOKHURST
 (50' W.) CT.

DETENTION BASIN "A"
 25 Year H.W. Elev. = 578.65

SEE SHEET 8

SEE SHEET 6

7
 55

871550ES