
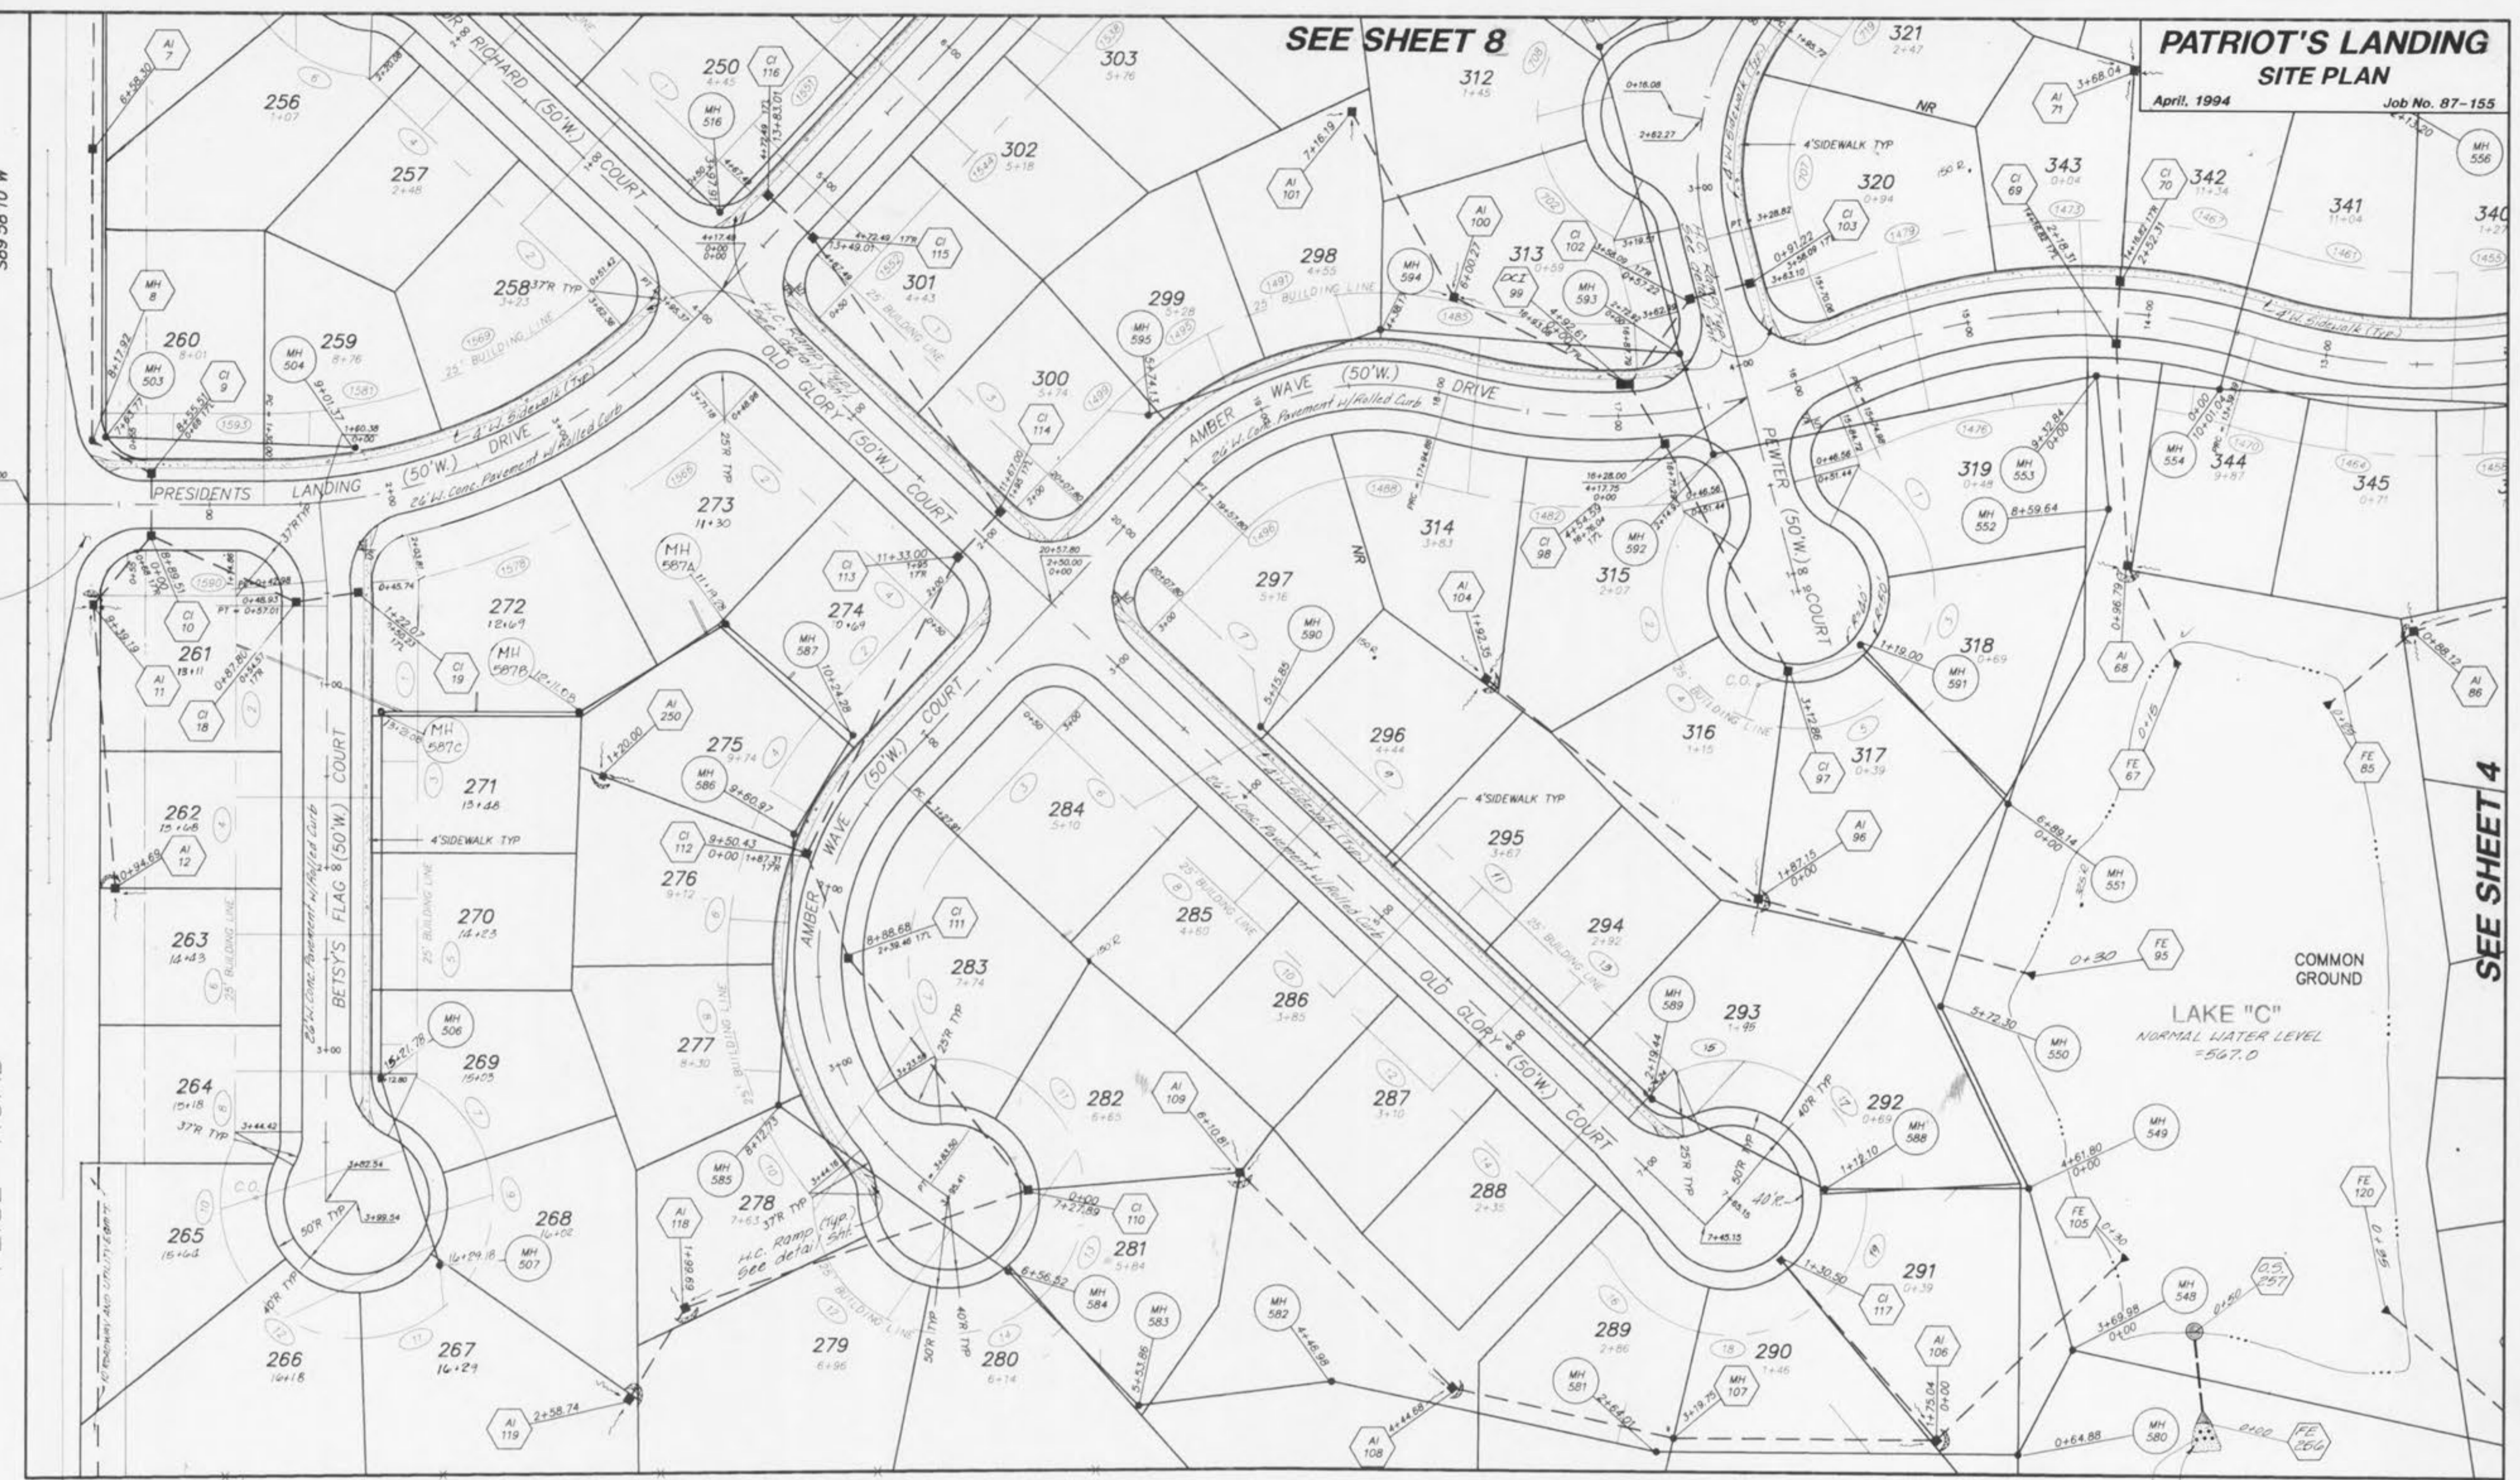



NOTE:
 Underground utilities and structures have been plotted from available information and therefore, their location must be considered approximate only. It is the responsibility of the individual contractors to notify the utility companies before actual construction.

**PATRIOT'S LANDING
 SITE PLAN**
 April, 1994 Job No. 87-155

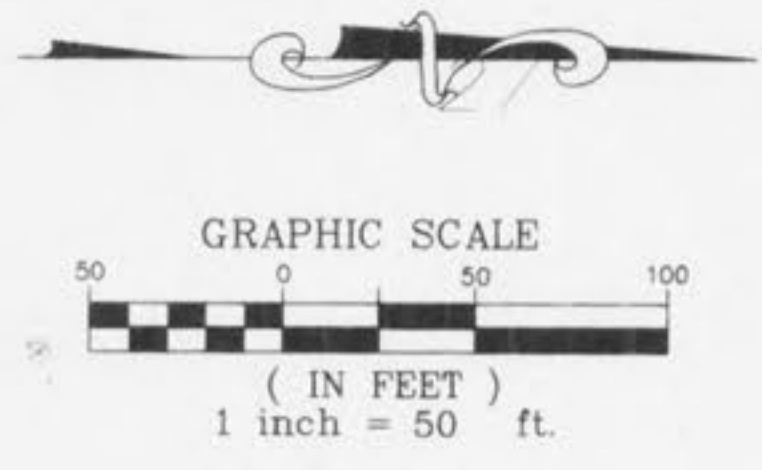

STONEY BROOK
 (30' W.) DR.
 See "Entrance Details" on Sheet #51.

FEISE ROAD

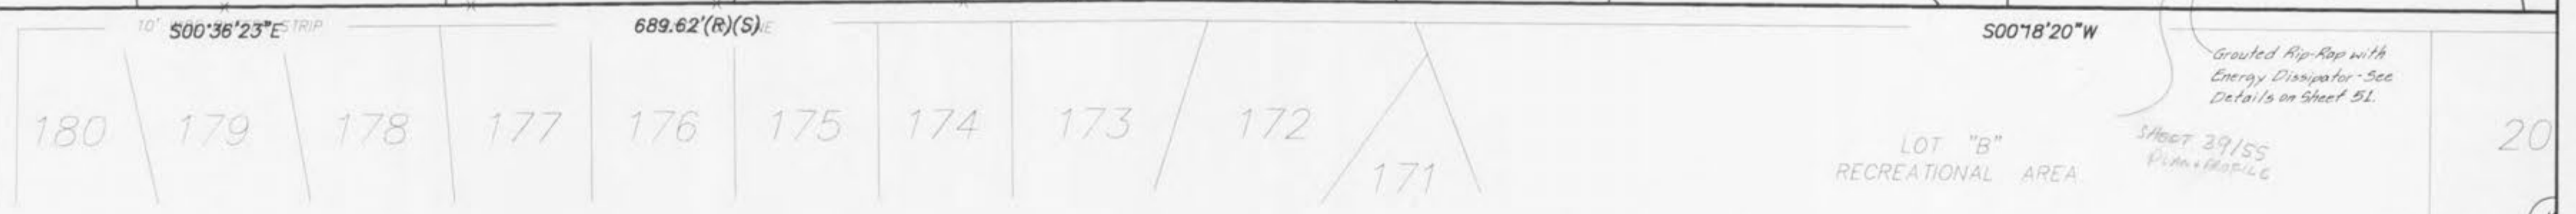

PROPERTY N/F
 BREINING
 715/76

LOT "B"
 RECREATIONAL AREA

Grouted Rip-Rap with
 Energy Dissipator - See
 Details on Sheet 51.
 Sheet 29/55
 Plan # 87-155-16



FAIRVIEW MANOR
 PLAT 3 PB. 13 PG. 9

File # 87-155-16
 Date: 6-23-94