


**KEY MAP**  
 SCALE: 1" = 400'

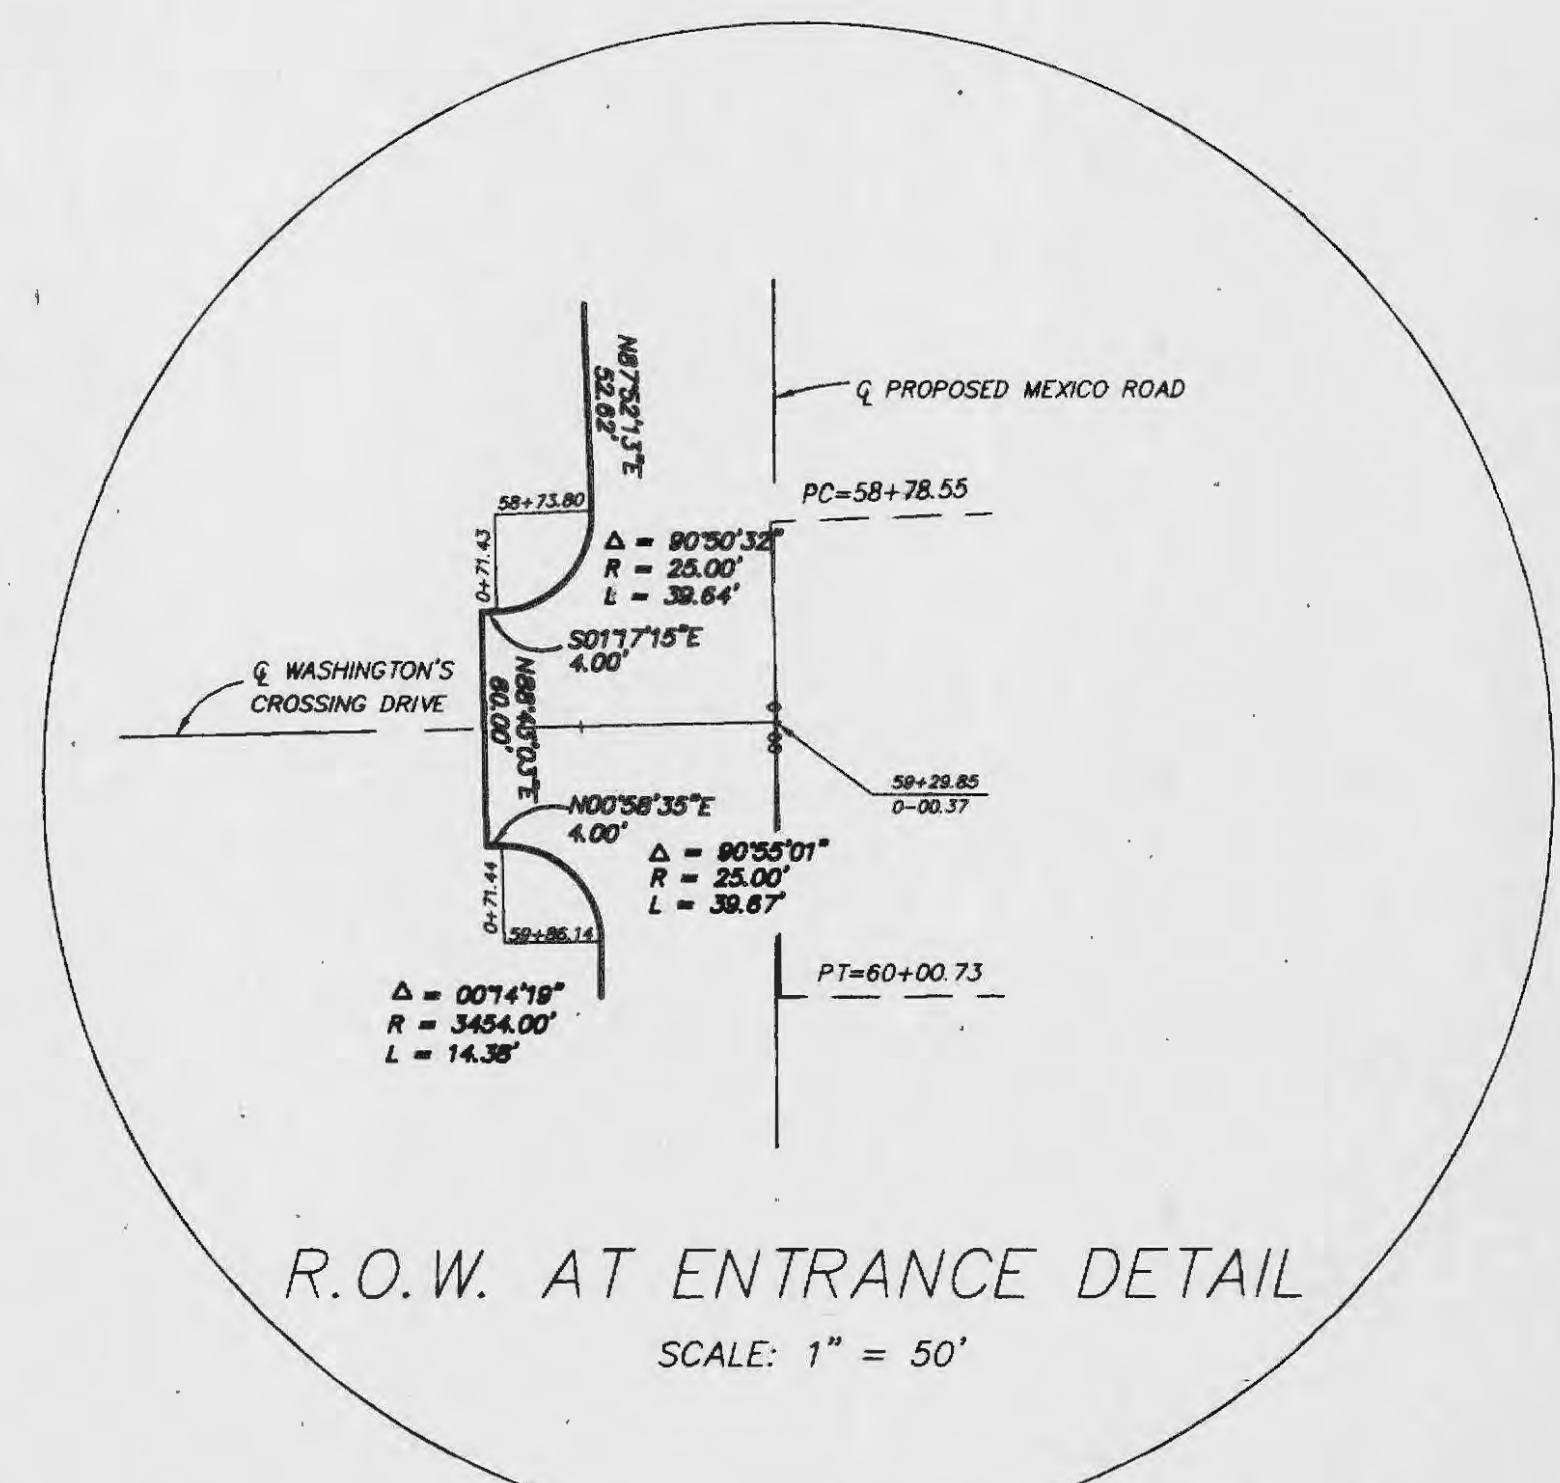

BID YARDAGE: 446,870 Cu. Yds.