


SEE SHEET 5



PATRIOT'S LANDING  
GRADING PLANS

February, 1994 87-155

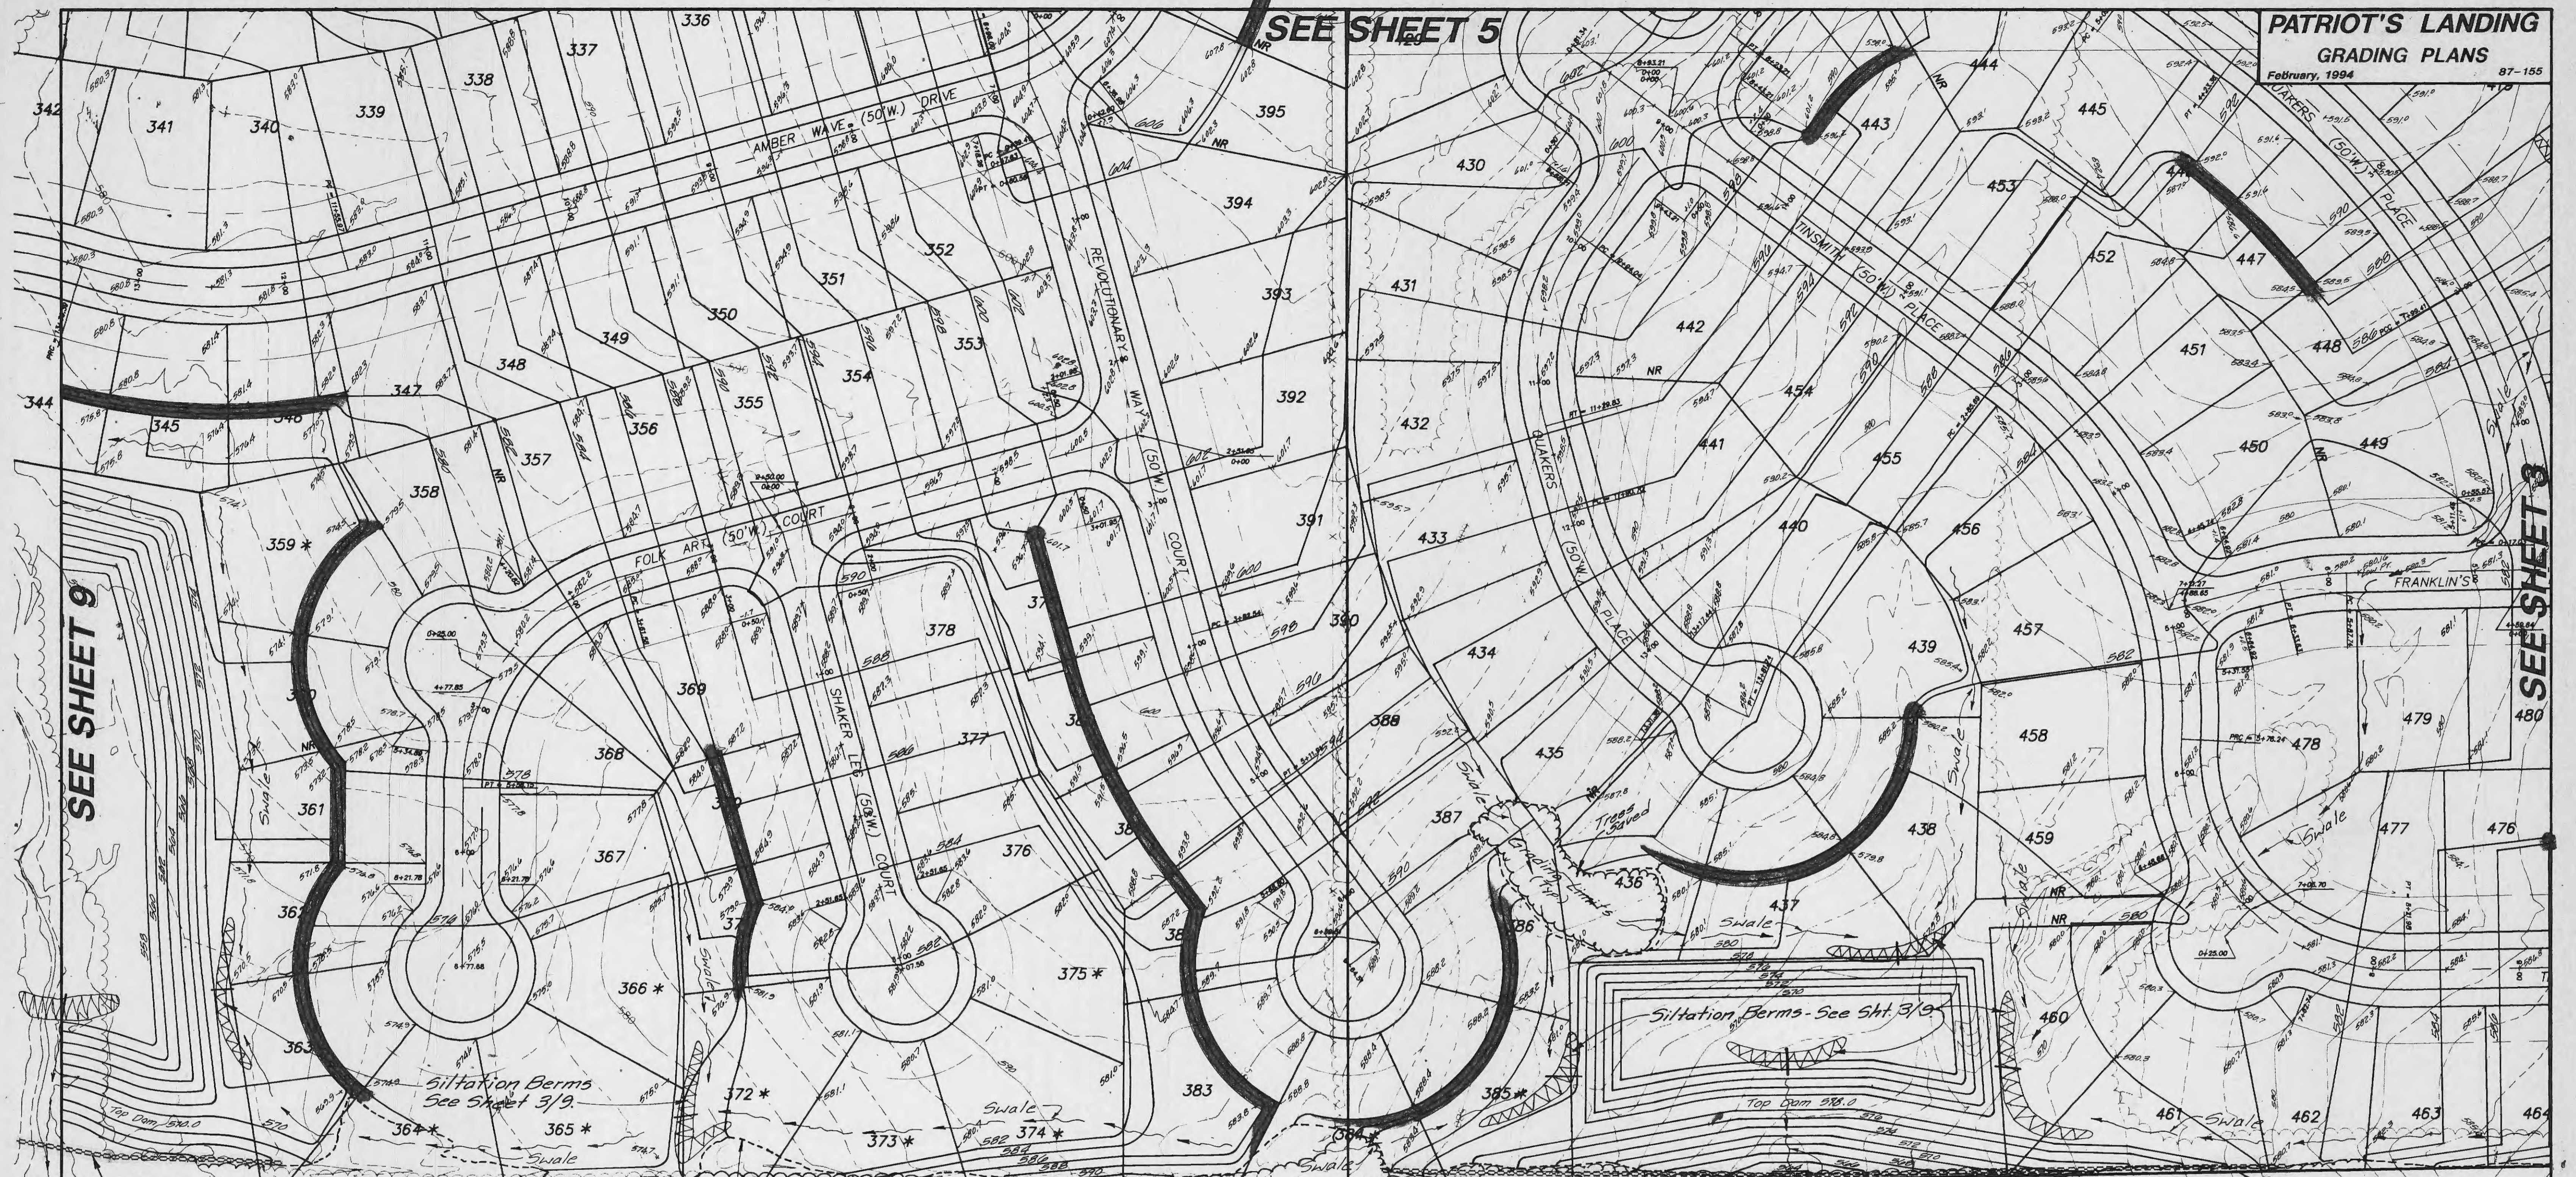

SEE SHEET 9

SEE SHEET 8

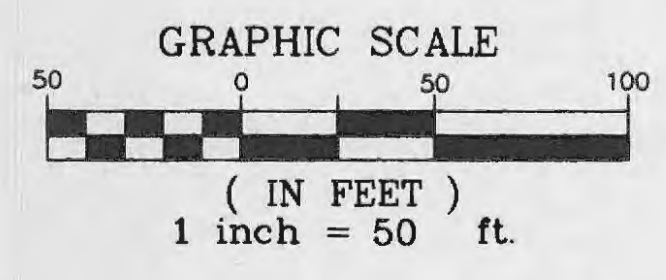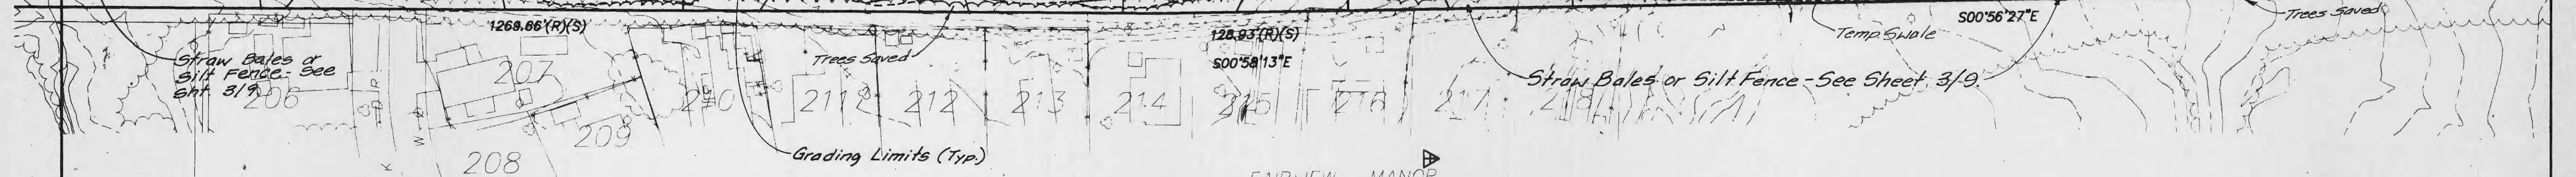

FAIRVIEW MANOR  
PLAT 7 PB. 22 PG. 30