



SEE SHEET 6

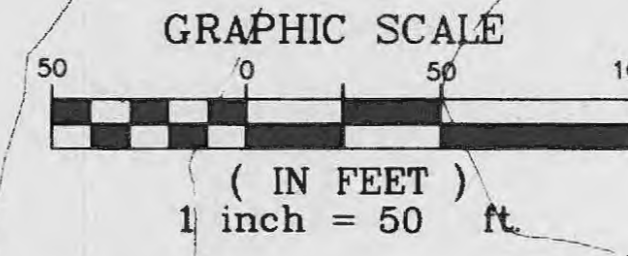

Grading Limits (Typ)

N00°08'34"E

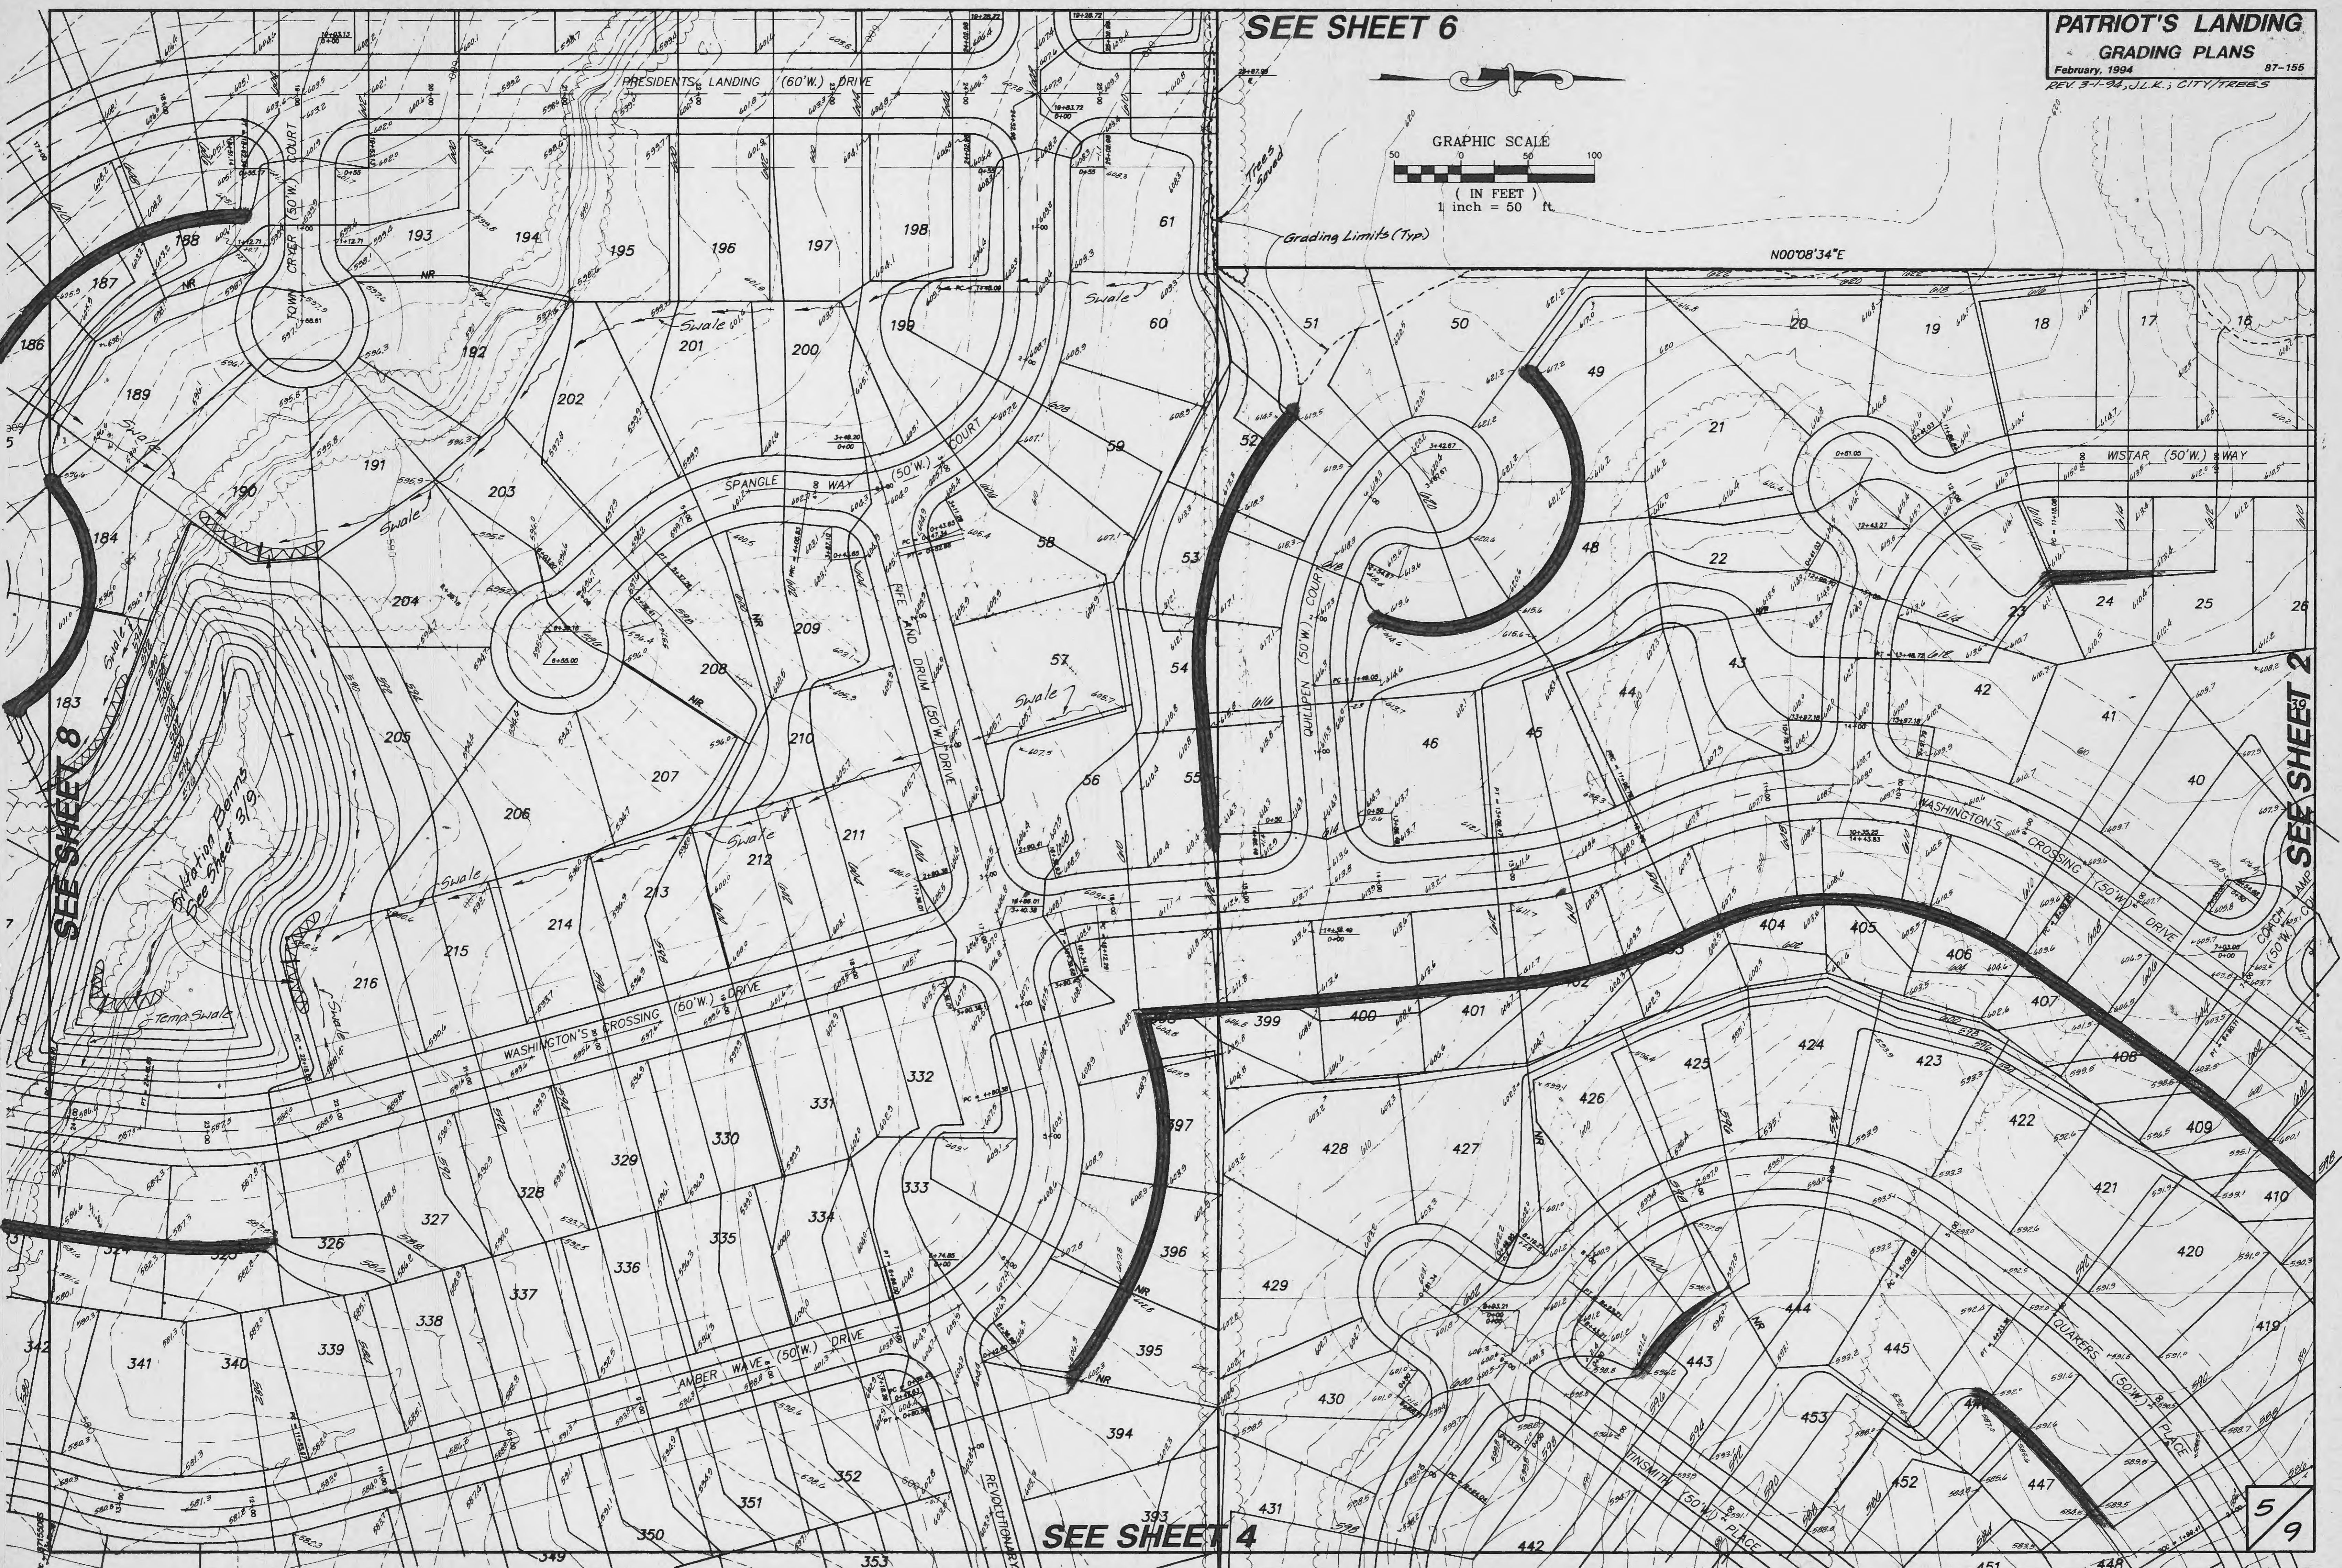

SEE SHEET 8

SEE SHEET 2

SEE SHEET 4