


N / F
 FEISE
 "NO DEED OF RECORD
 PER THE ST. CHARLES
 COUNTY ASSESSORS OFFICE"

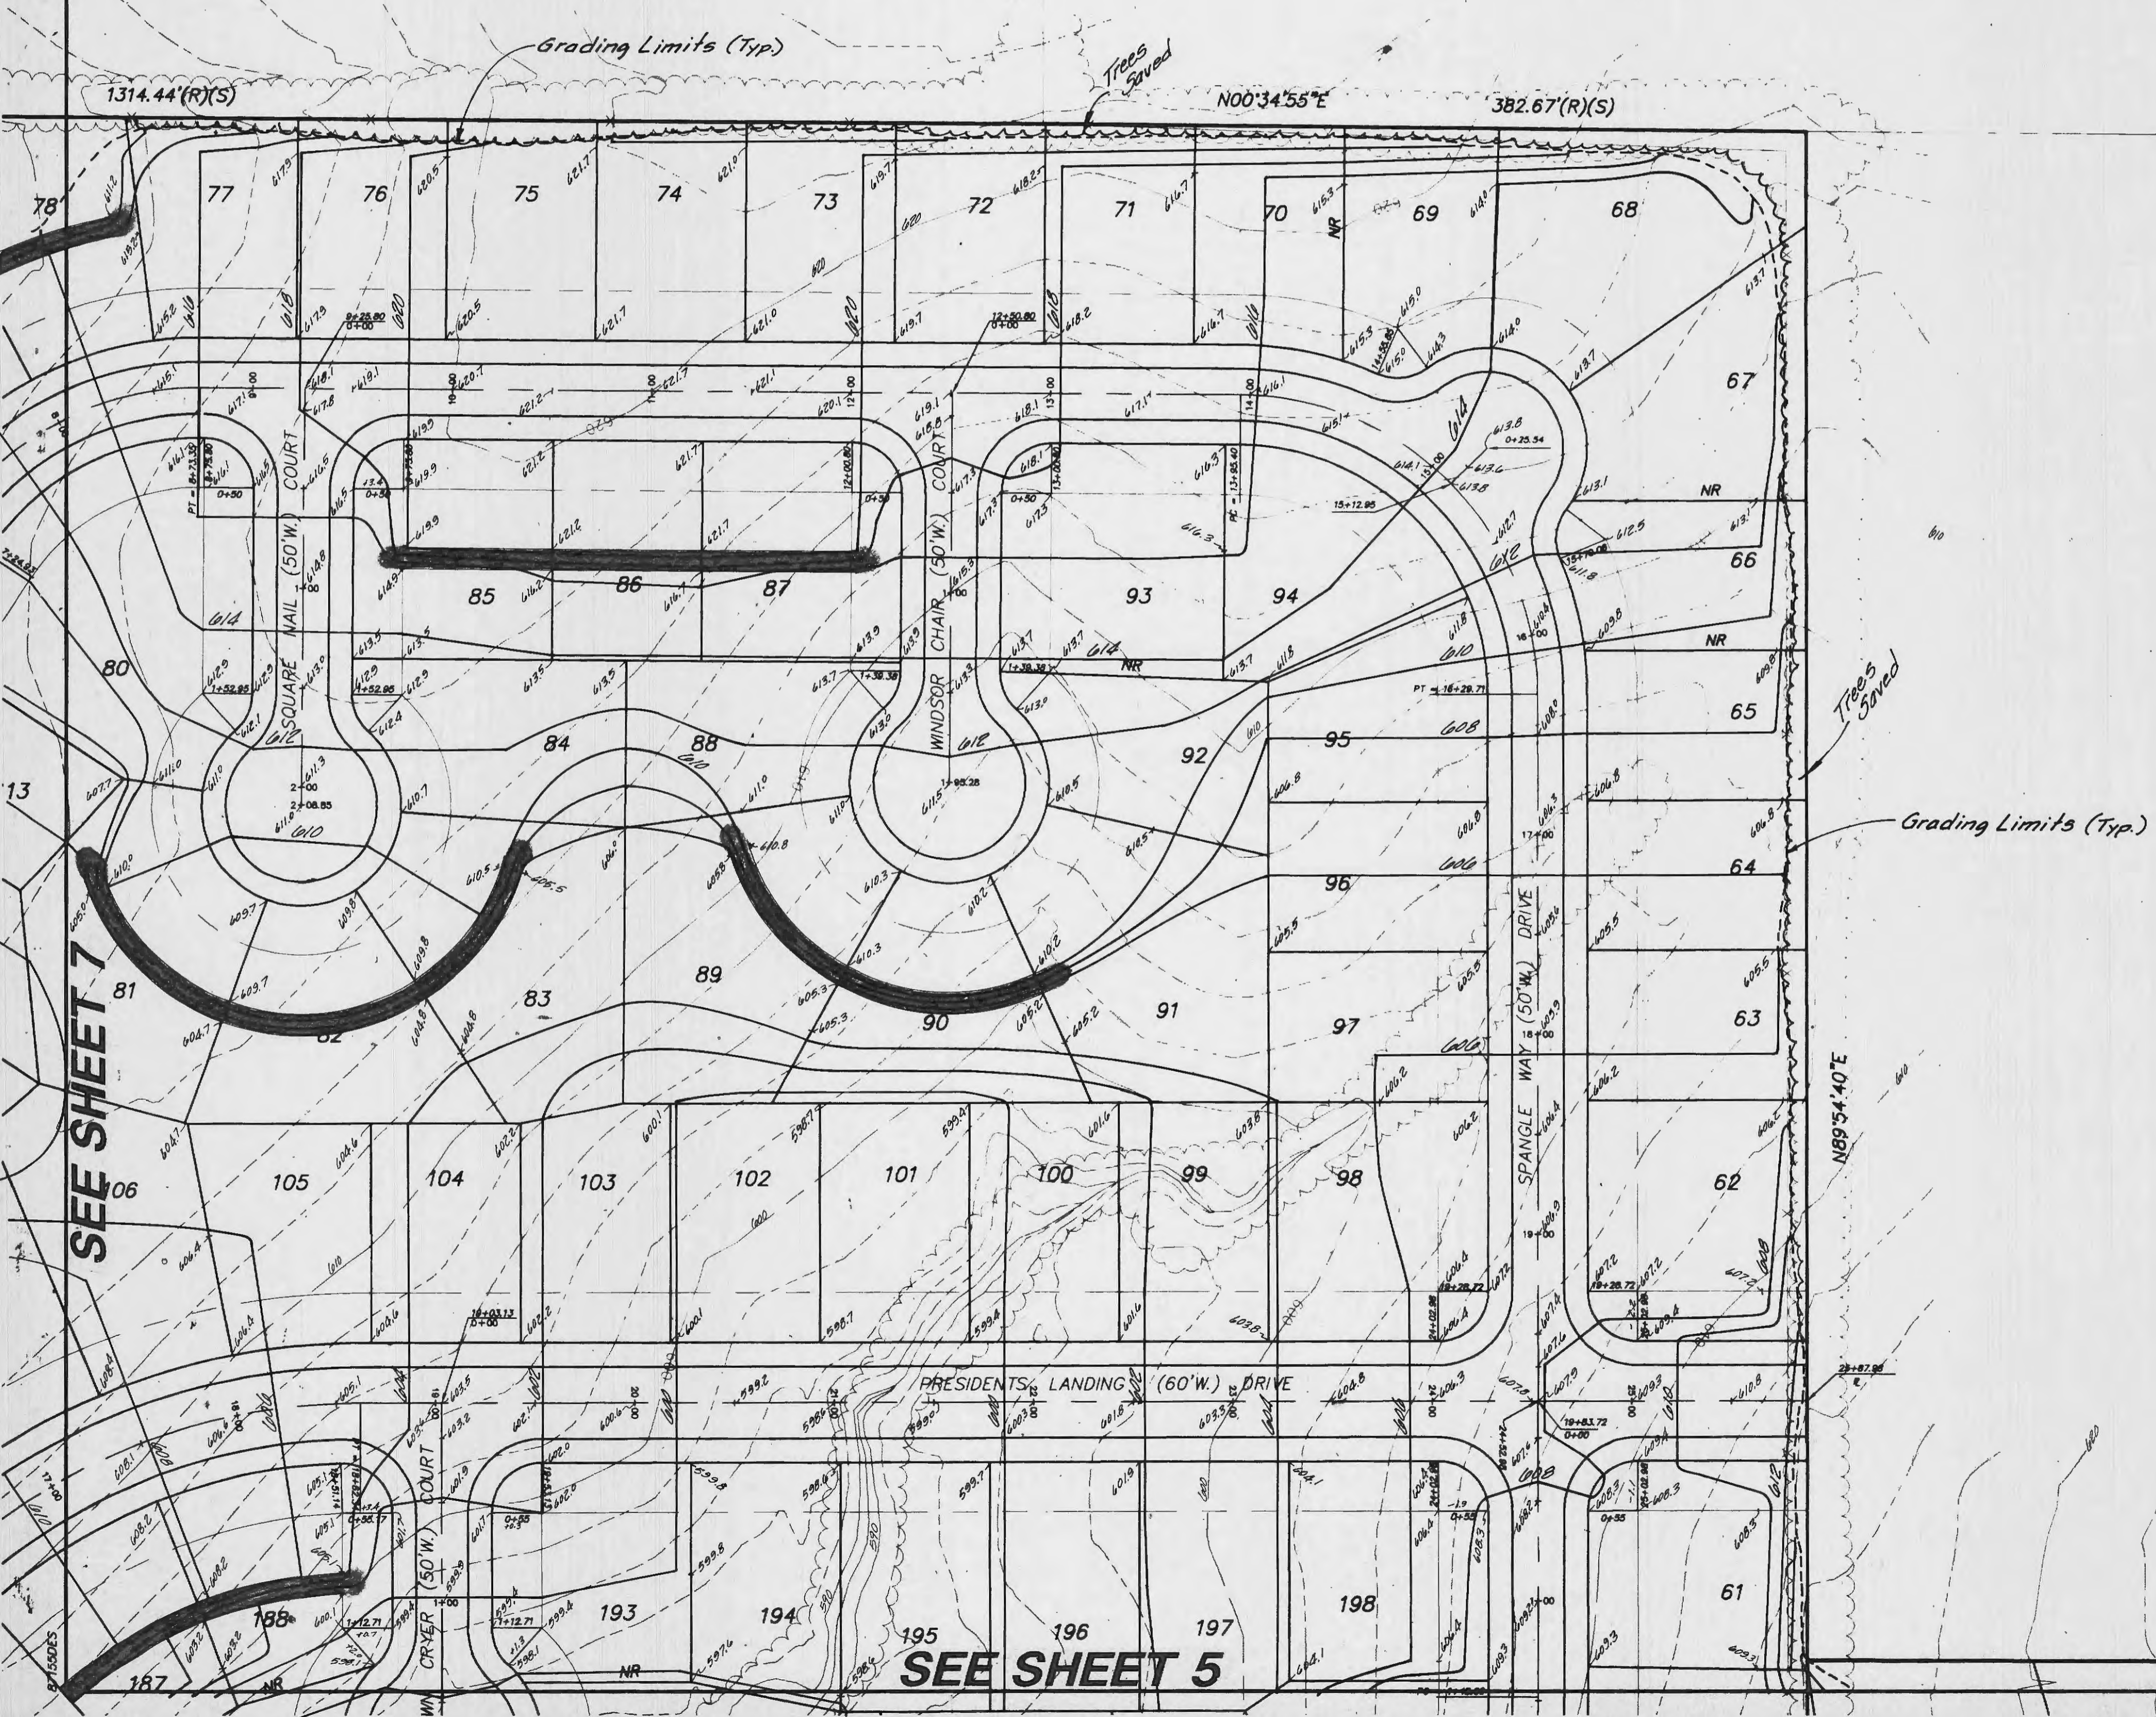

SEE SHEET 7

SEE SHEET 5

N / F
 CELESTE FEISE
 DA. 576 PG. 49

N00°08'34"E