


SEE SHEET 8

SEE SHEET 4

STONEY BROOK
(50' W.) DR.

FEISE ROAD

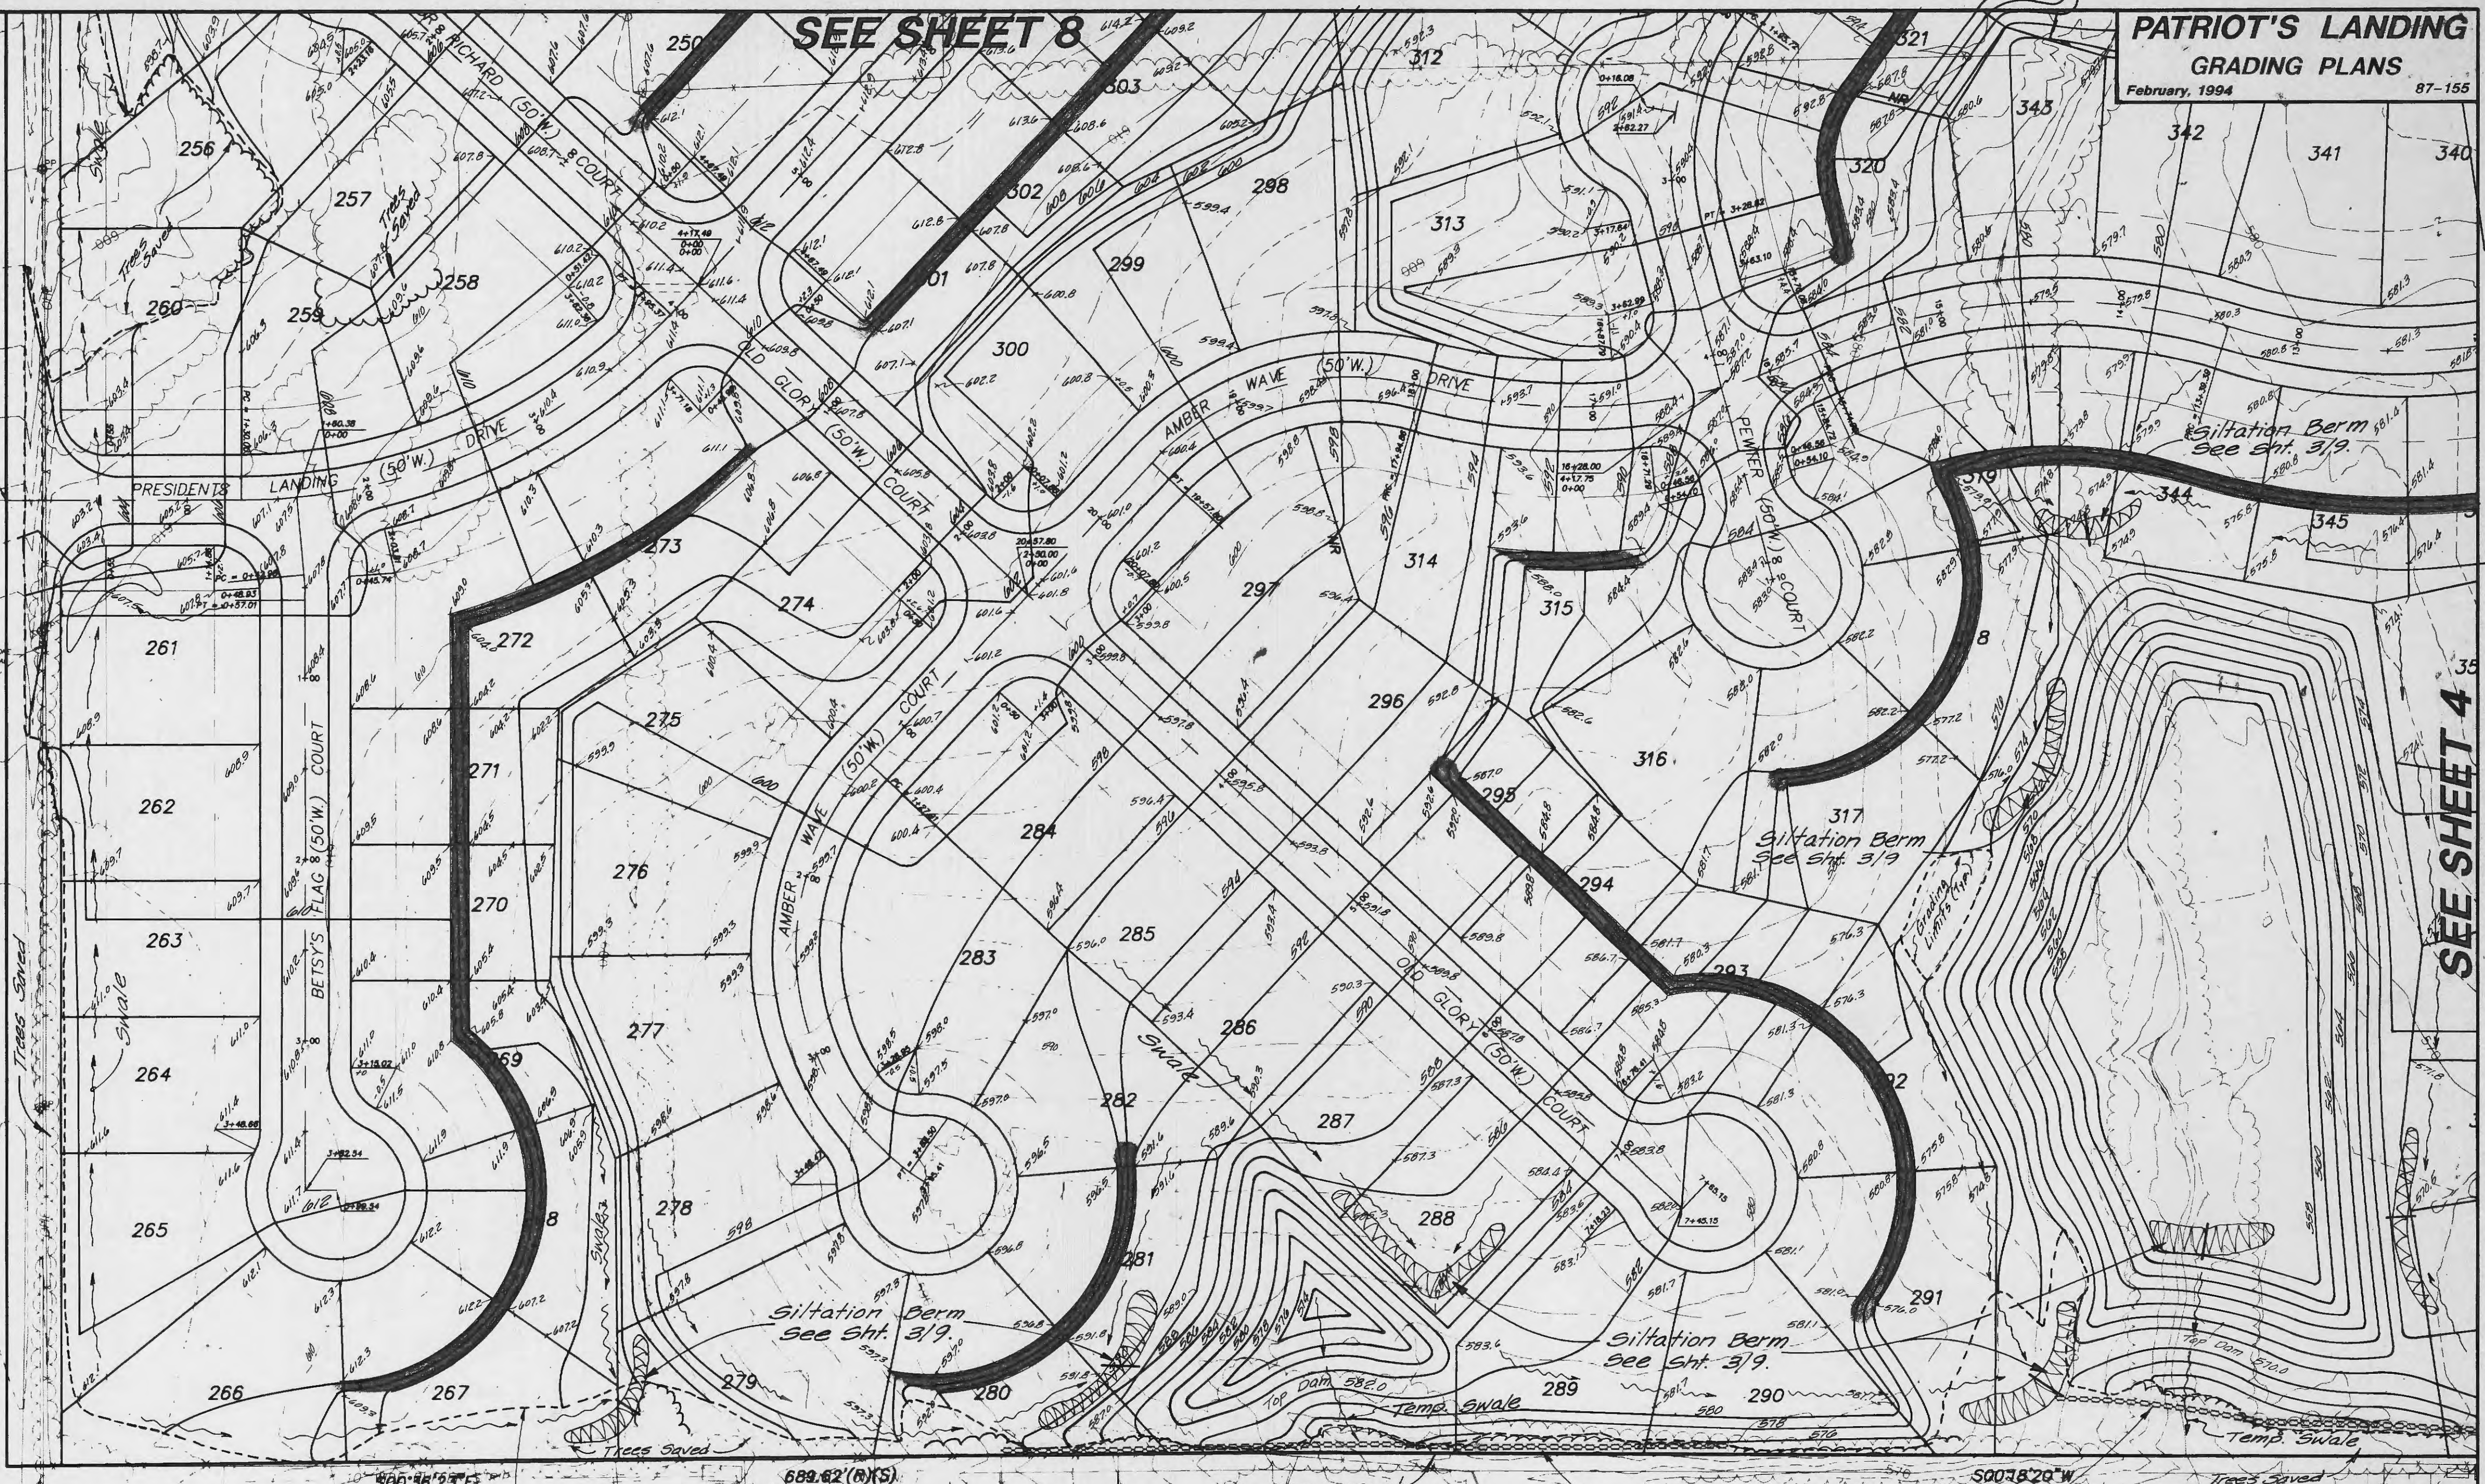

PROPERTY V/F
BREINING
7/5/16

Grading Limits (Typ.)

Straw Bales or
Silt Fence - See
Sht. 3/9. LOT "B"
RECREATIONAL AREA

FARVIEW MANOR
PLAT 3 PB. 13 PG. 9